


PLOT DATE = #DATE#  
 FILE NAME = #FILE#  
 PLOT BY = #DRAWER#  
 USER NO. = #USER#

ORIGINAL SURVEYED  
 SURVEY PLOTTED  
 NOTE BOOK TEMPLATE  
 AREAS CHECKED  
 NO.

REVISIONS  
 SURVEY PLOTTED  
 NOTE BOOK TEMPLATE  
 AREAS CHECKED  
 NO.

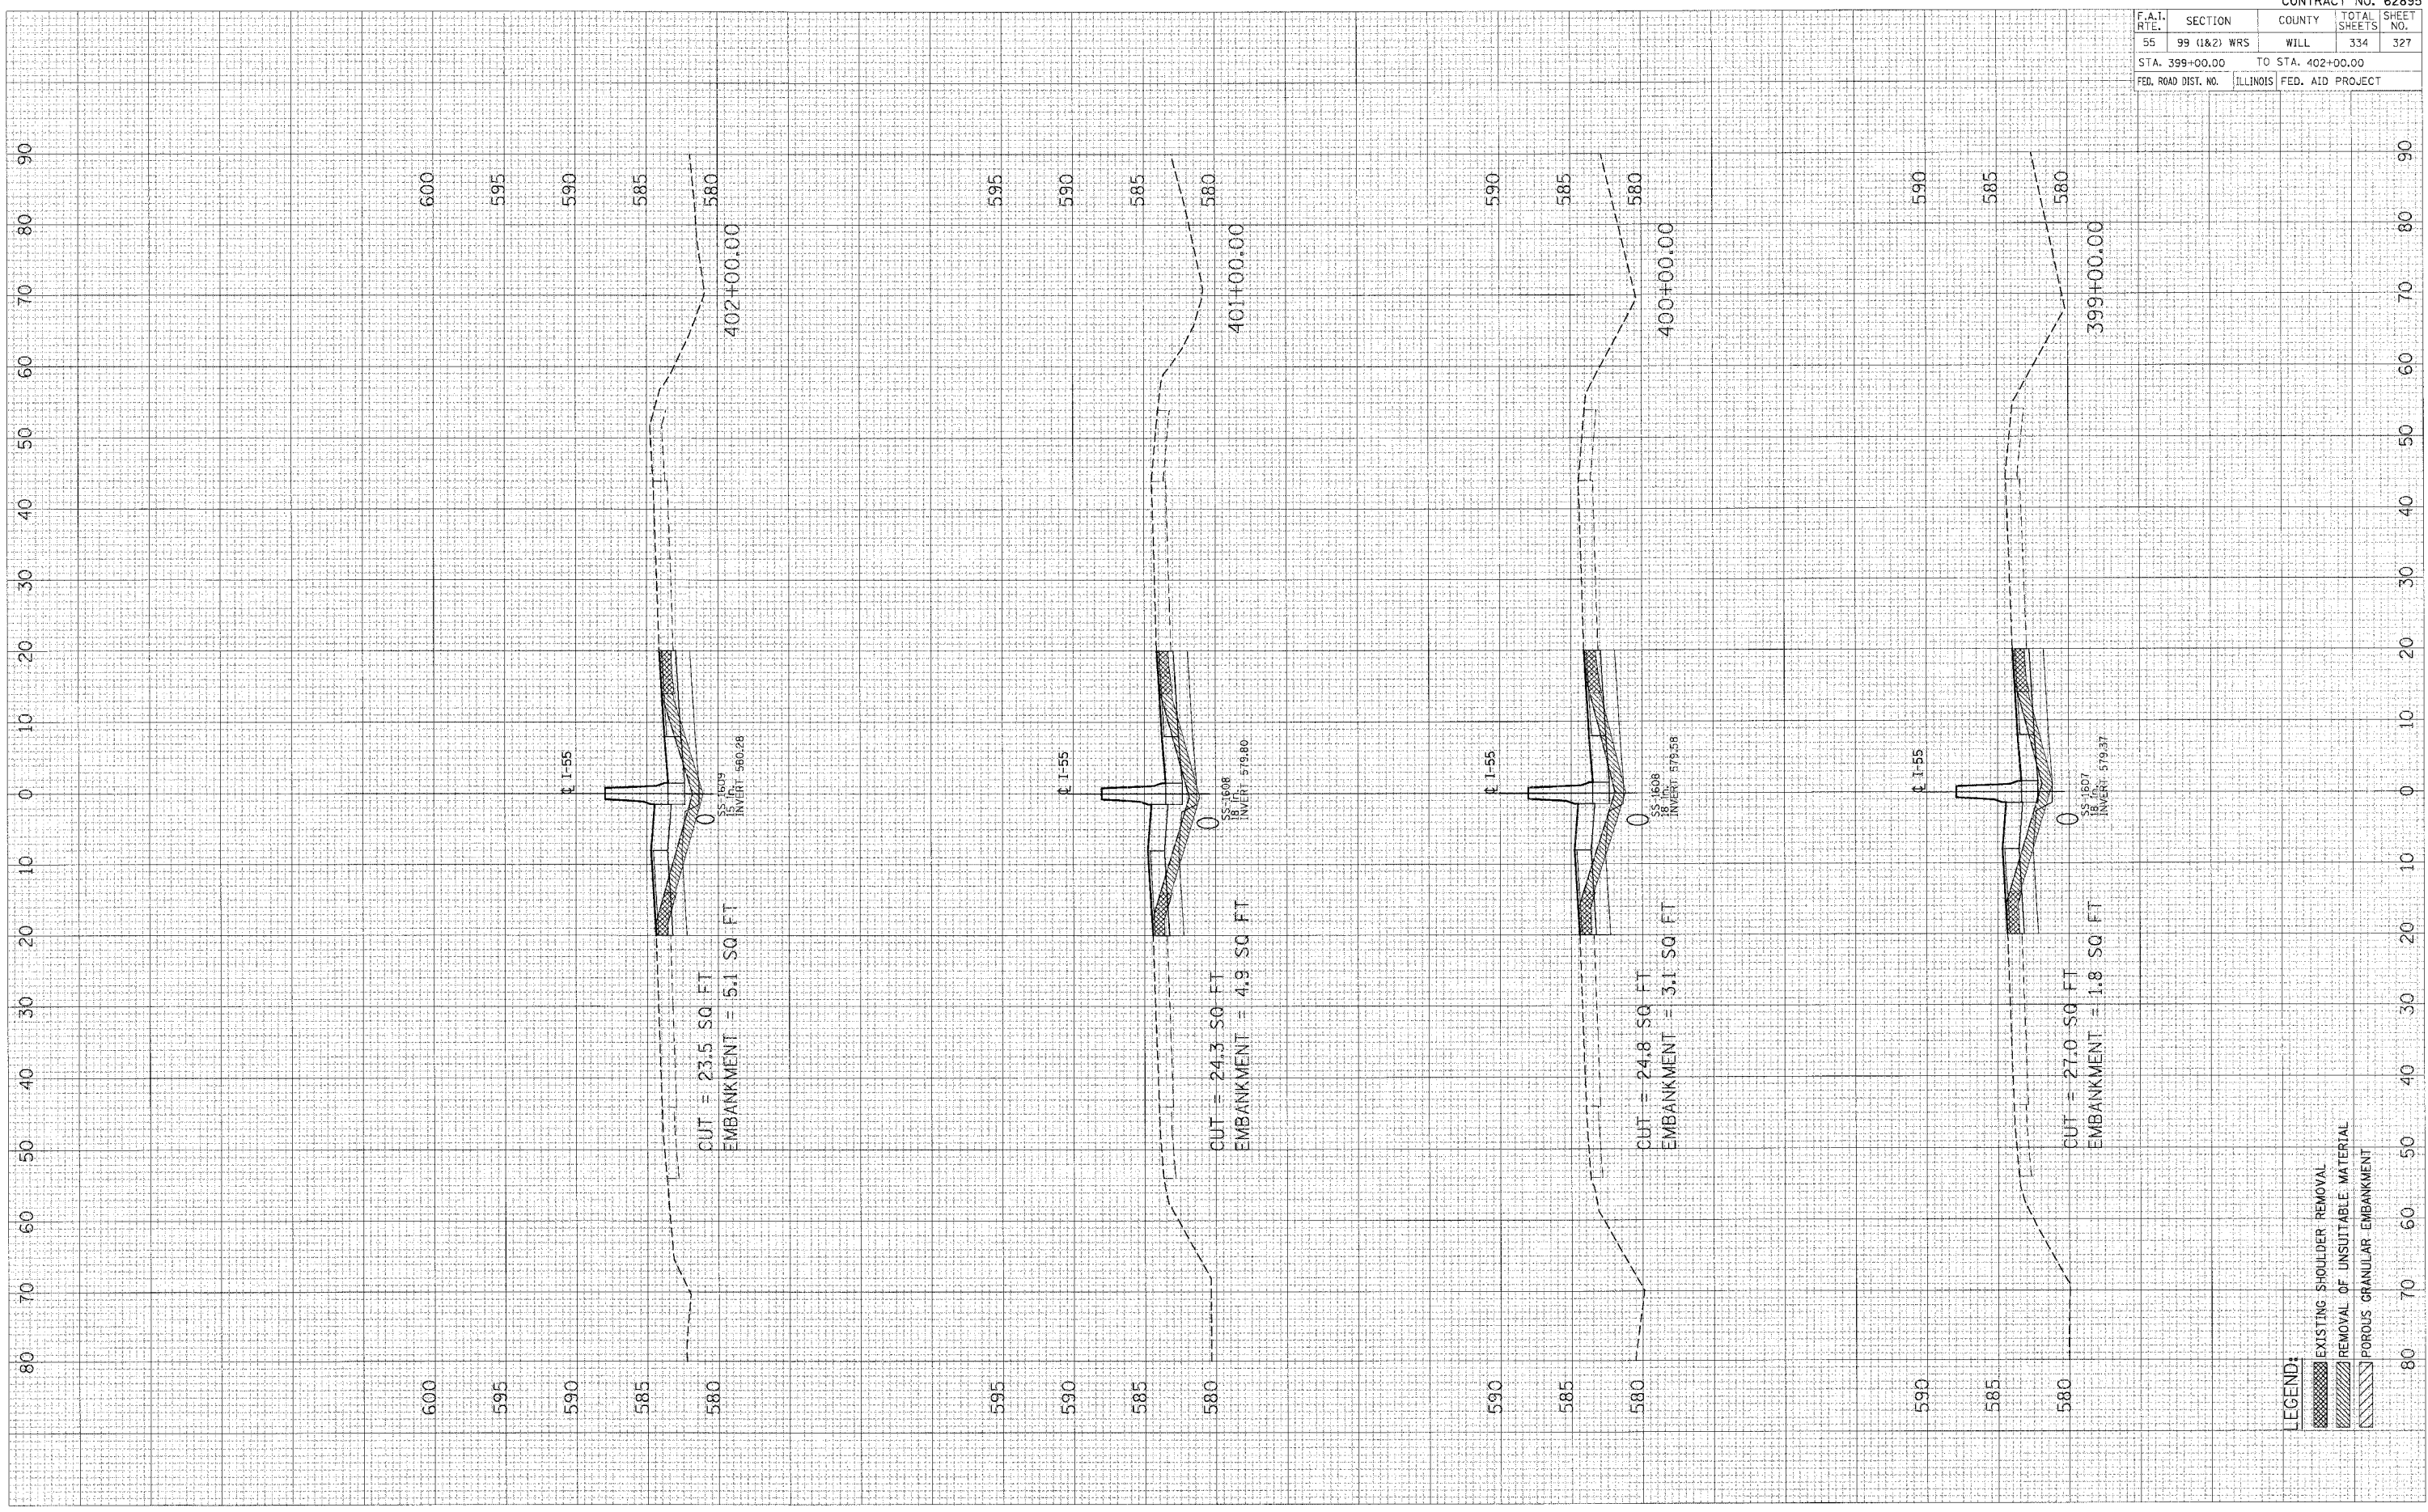

**LEGEND:**  
 [Hatched pattern] EXISTING SHOULDER REMOVAL  
 [Diagonal lines] REMOVAL OF UNSUITABLE MATERIAL  
 [Cross-hatched pattern] POROUS GRANULAR EMBANKMENT

CONTRACT NO. 62895				
F.A.T. RTL.	SECTION	COUNTY	TOTAL SHEETS	SHEET NO.
55	99 (I&2) WRS	WILL	334	327
STA. 399+00.00		TO STA. 402+00.00		
FED. ROAD DIST. NO.		ILLINOIS FED. AID PROJECT		