


110 100 90 80 70 60 50 40 30 20 10 0 10 20 30 40 50 60 70 80 90 100 110 120

CONTRACT NO. 62895			
F.A. RTE.	SECTION	COUNTY	TOTAL SHEETS
55	99 (I&2) R-6	WILL	334
STA. 5216+00.00		TO STA. 5216+00.00	
FED. ROAD DIST. NO.	ILLINOIS	FED. AID PROJECT	

FINAL SURVEY
 SURVEY NO. _____
 DATE _____
 CHECKED BY _____
 PLOTTED BY _____
 TEMPLATE NO. _____
 AREAS CHECKED _____

ORIGINAL SURVEY
 SURVEY NO. _____
 DATE _____
 CHECKED BY _____
 PLOTTED BY _____
 TEMPLATE NO. _____
 AREAS CHECKED _____

PLOT DATE = 8/04/08
 FILE NAME = 8/14/08
 PLOT BY = WSC/LES
 USER N. = 9/26/08

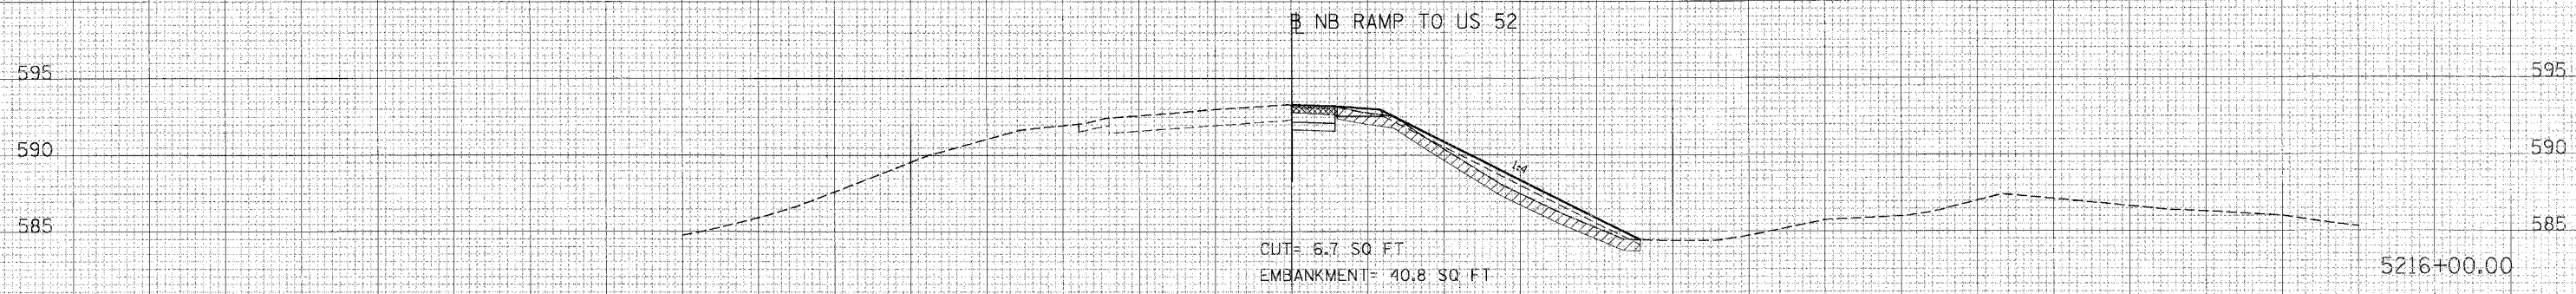

LEGEND:
 EXISTING SHOULDER REMOVAL
 TOPSOIL EXCAVATION