


150 140 130 120 110 100 90 80 70 60 50 40 30 20 10 0 10 20 30 40 50 60 70 80 90 100 110

CONTRACT NO. 62895	
F.A. RITE	SECTION
55	99 (1&2) R-6
COUNTY	WILL
TOTAL SHEETS	334
SHEET NO.	332
STA. 5261+00.00	TO STA. 5262+93.78
FED. ROAD DIST. NO.	ILLINOIS
	FED. AID PROJECT

FINAL SURVEY PLOTTED TEMPLATE AREAS CHECKED

ORIGINAL SURVEY PLOTTED TEMPLATE AREAS CHECKED

PLOT DATE = 04/27/08  
 FILE NAME = 8FILE18  
 PLOT BY = WSC/LES  
 USER N. = 008208

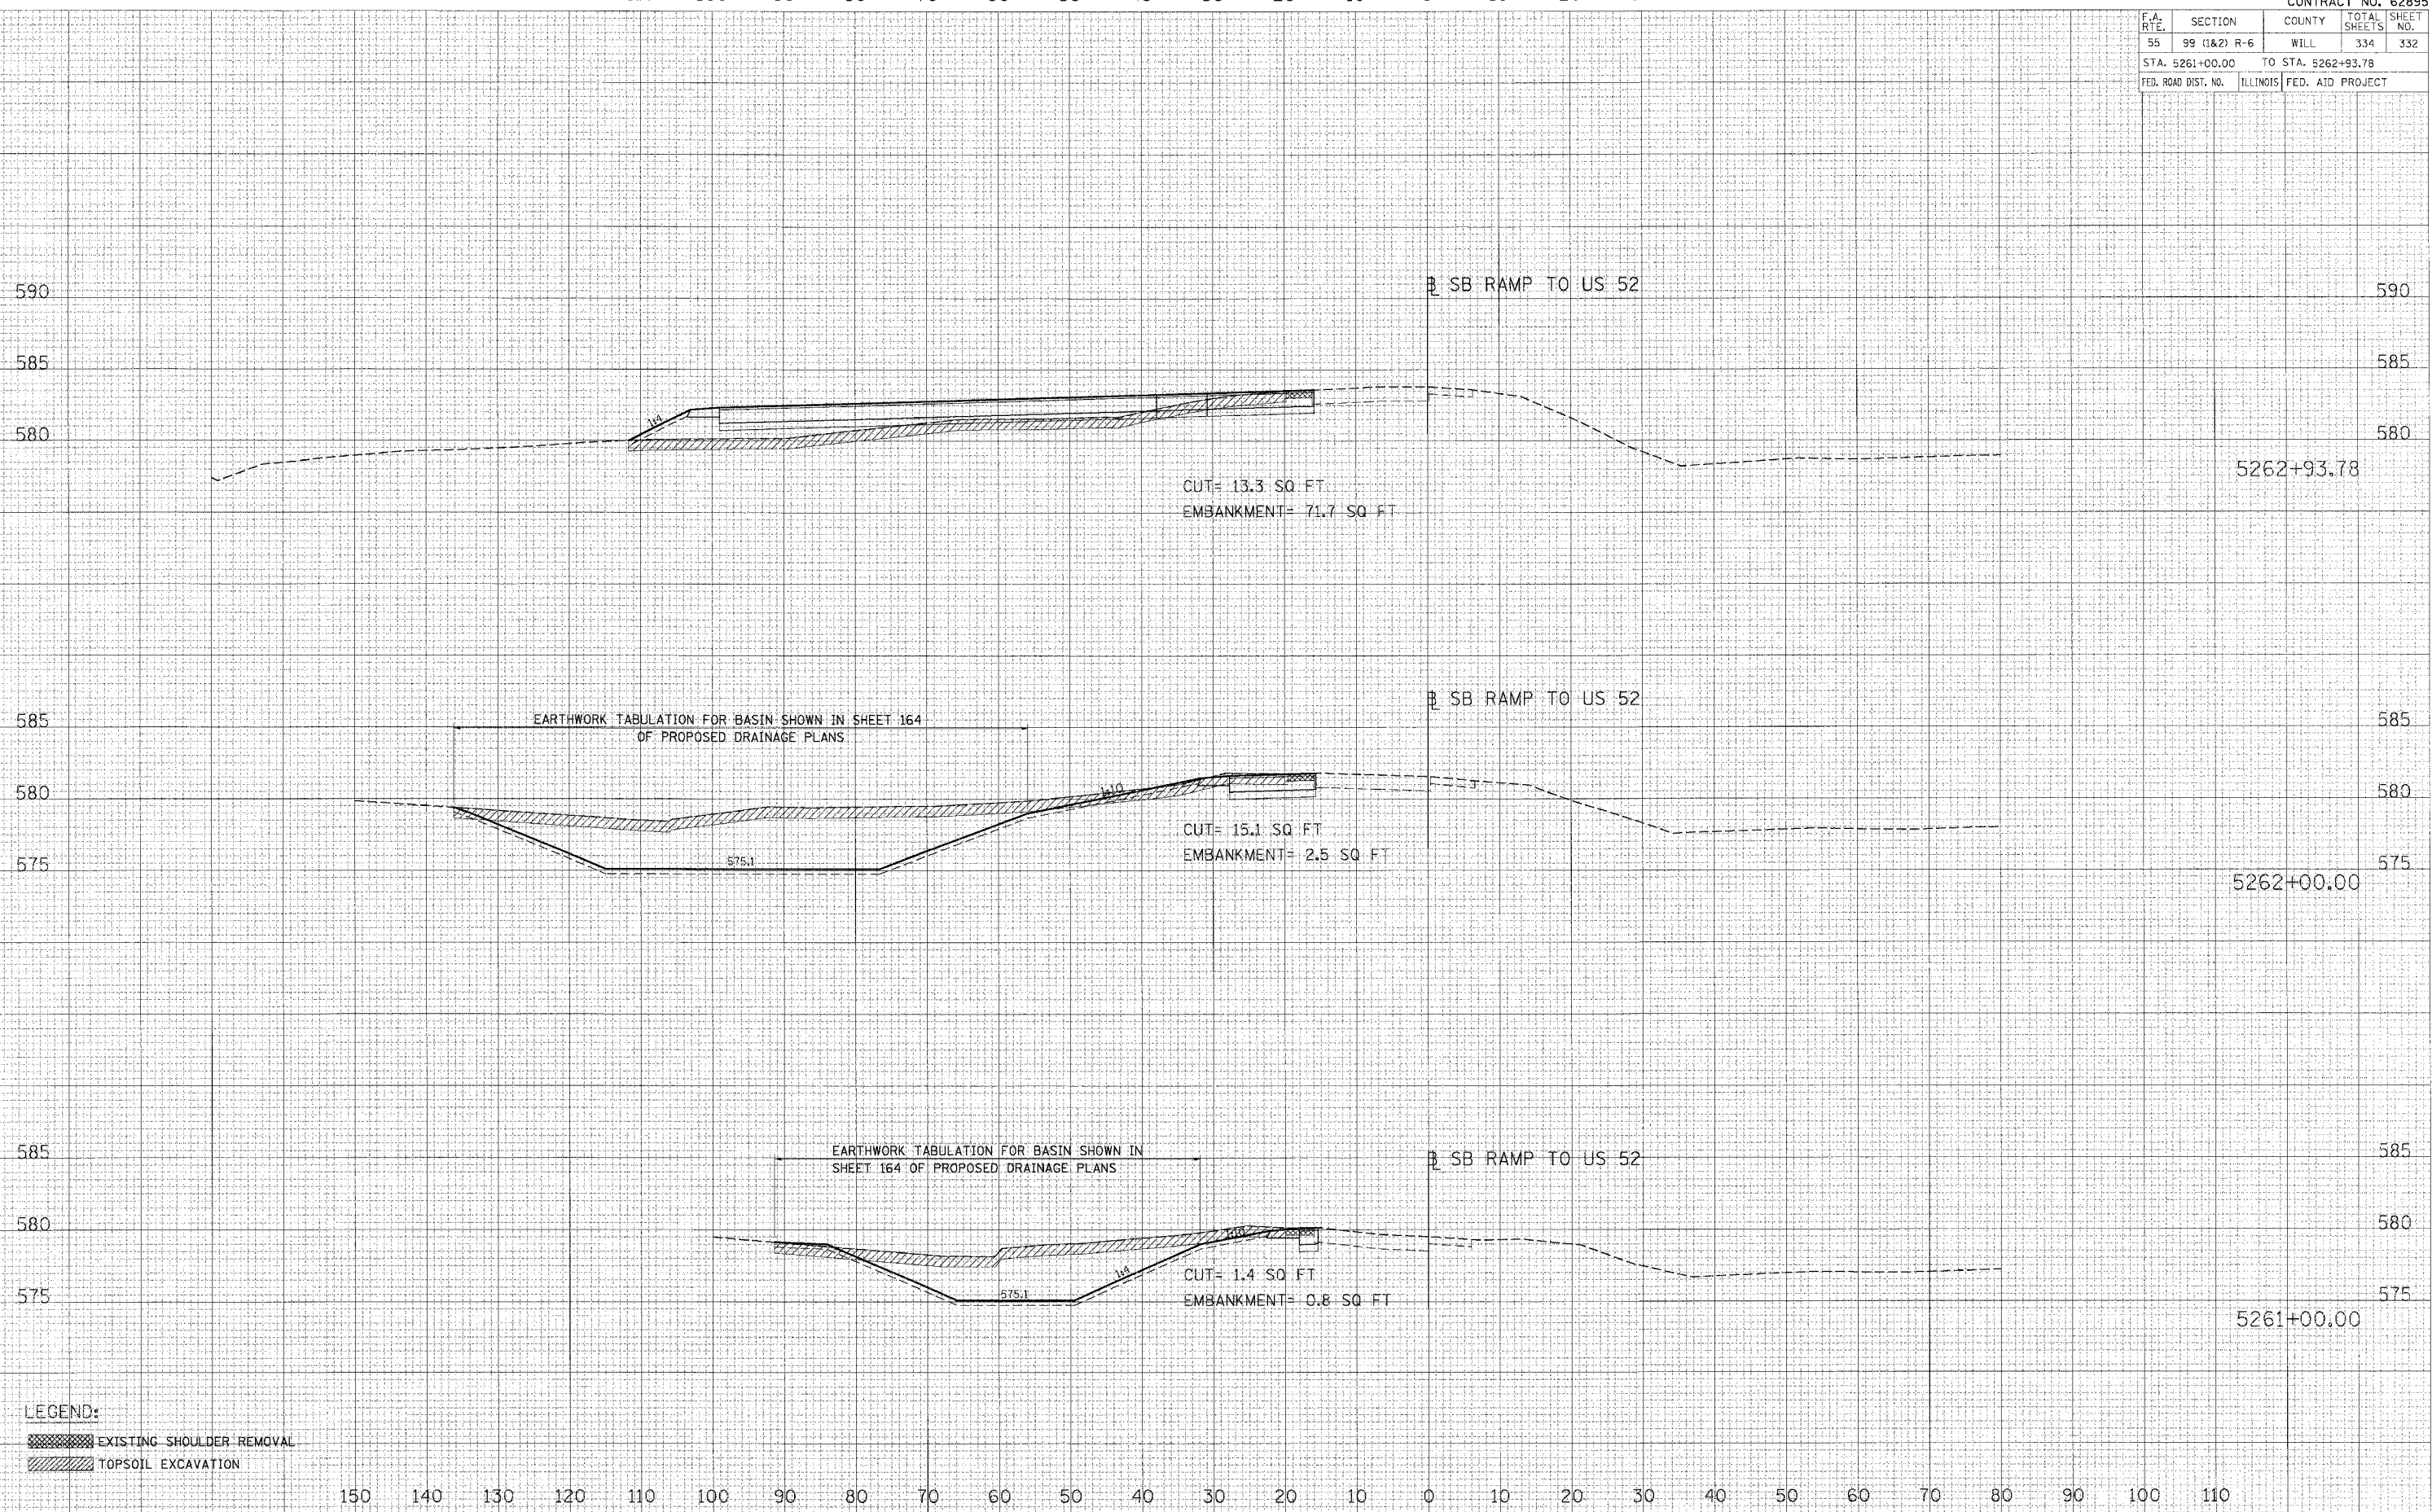

**LEGEND:**  
 EXISTING SHOULDER REMOVAL  
 TOPSOIL EXCAVATION