



PLAN
 SURVEYED _____
 ALIGNED _____
 CHECKED _____
 DATE _____

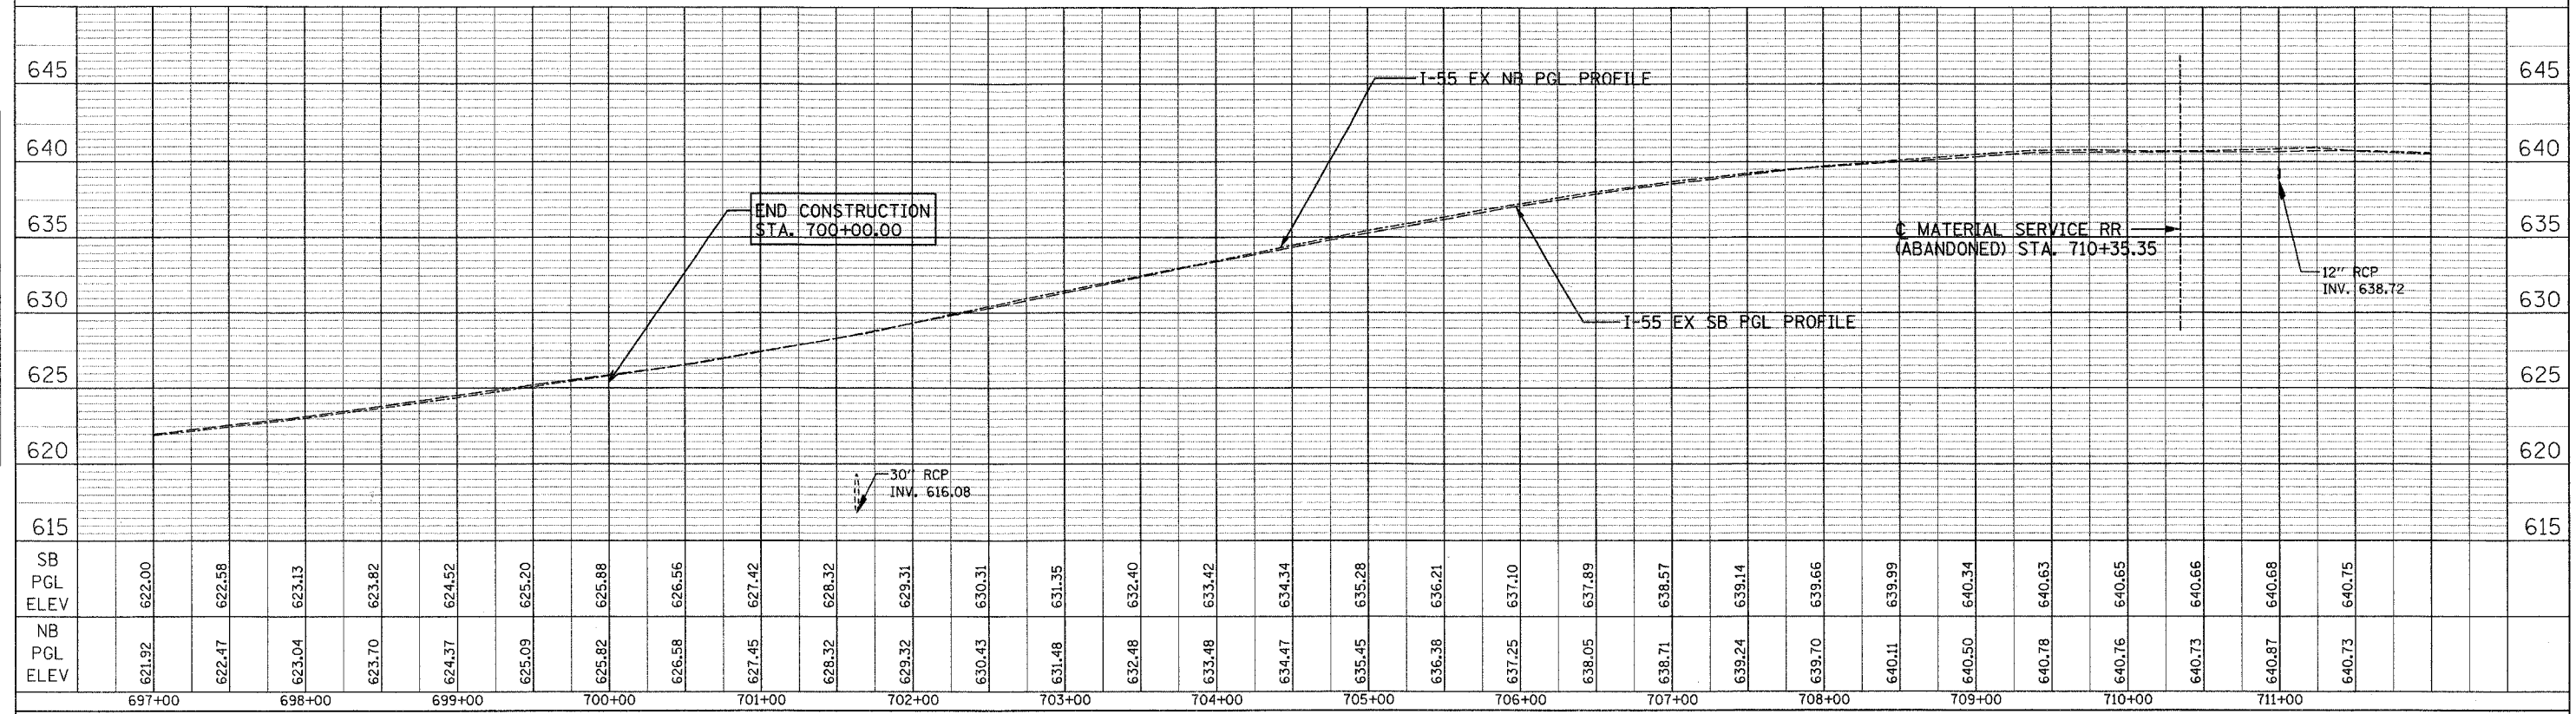

PROFILE
 SURVEYED _____
 GRADES CHECKED _____
 DATE _____

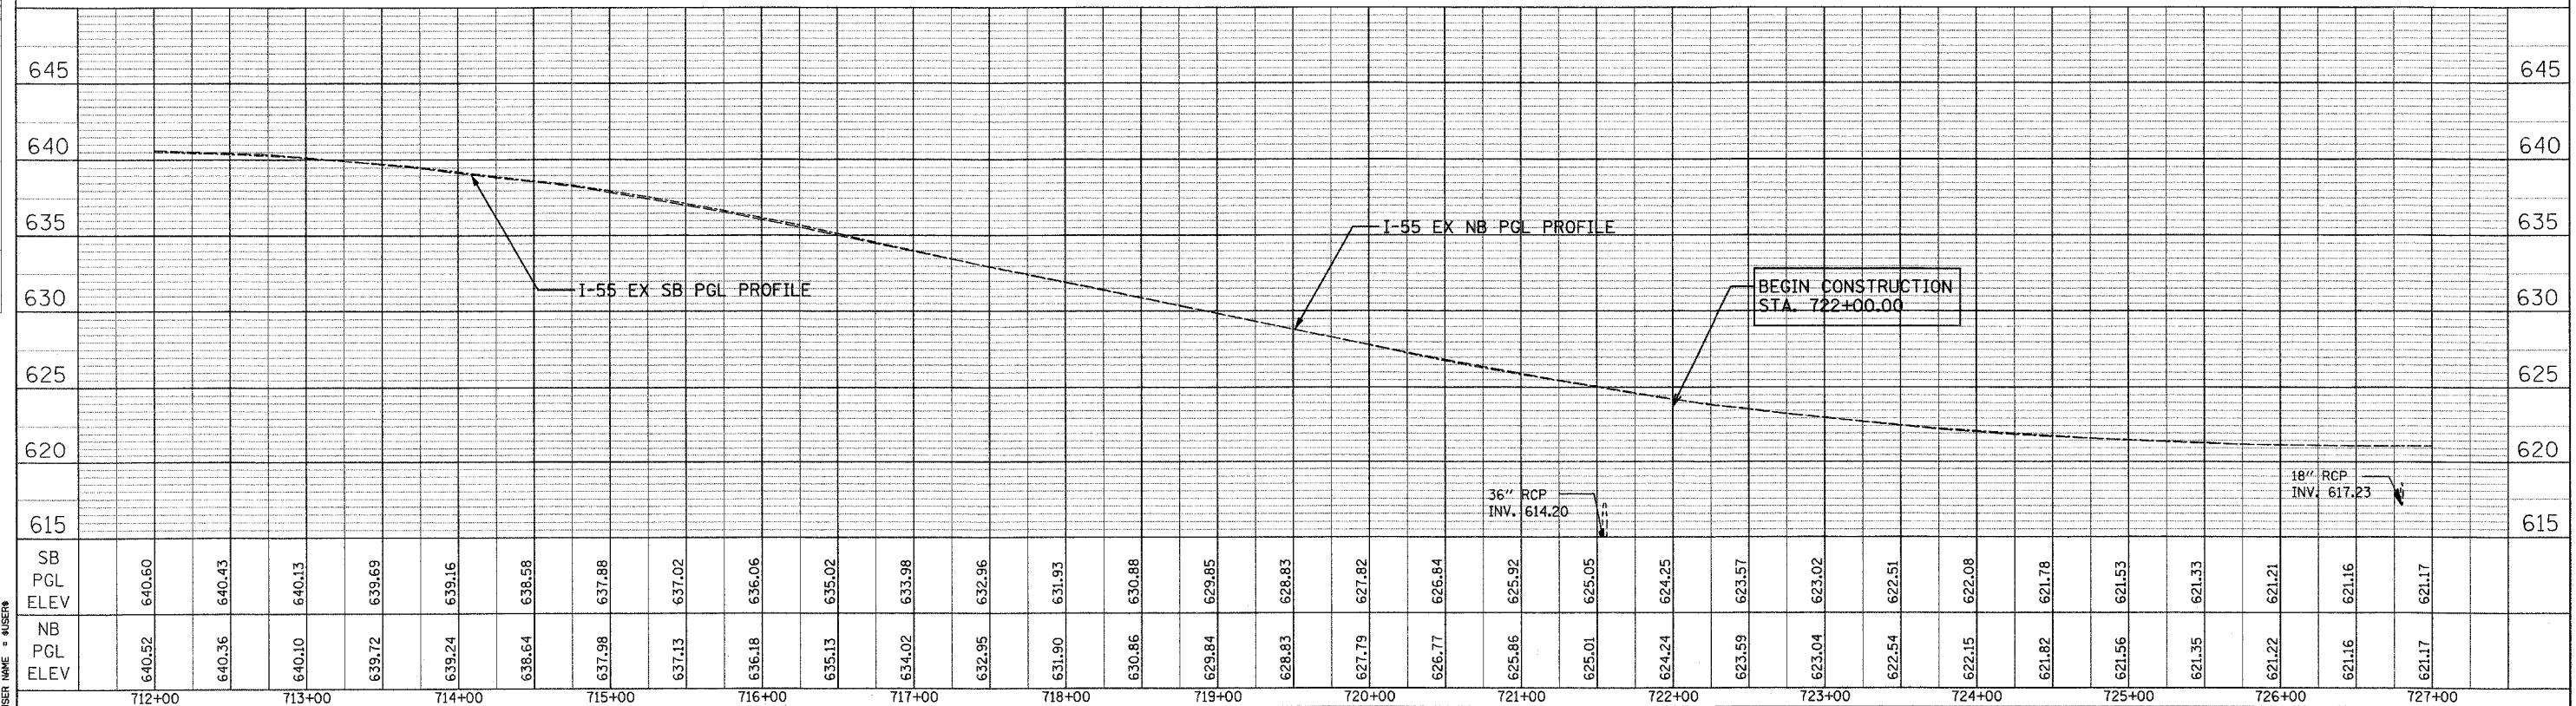

PLOT DATE = 2/28/2008
 FILE NAME = #FILE#
 PLOT SCALE = #SCALE#
 USER NAME = #USER#