

FA RITE	SECTION	COUNTY	TOTAL SHEETS	SHEET NO.
55	99 (I&2) WRS-1	WILL	227	76
STA. 51+00.00		TO STA. 52+25.00		
FED. ROAD DIST. NO.		ILLINOIS FED. AID PROJECT		


FINAL SURVEY PLOTTED DATE BY

NOTE BOOK NO. AREAS CHECKED

ORIGINAL SURVEY PLOTTED DATE BY

NOTE BOOK NO. AREAS CHECKED

PLOT DATE = 2/25/97
 FILE NAME = 62896
 PLOT SCALE = 45/SCALE
 USER NAME = #USER#

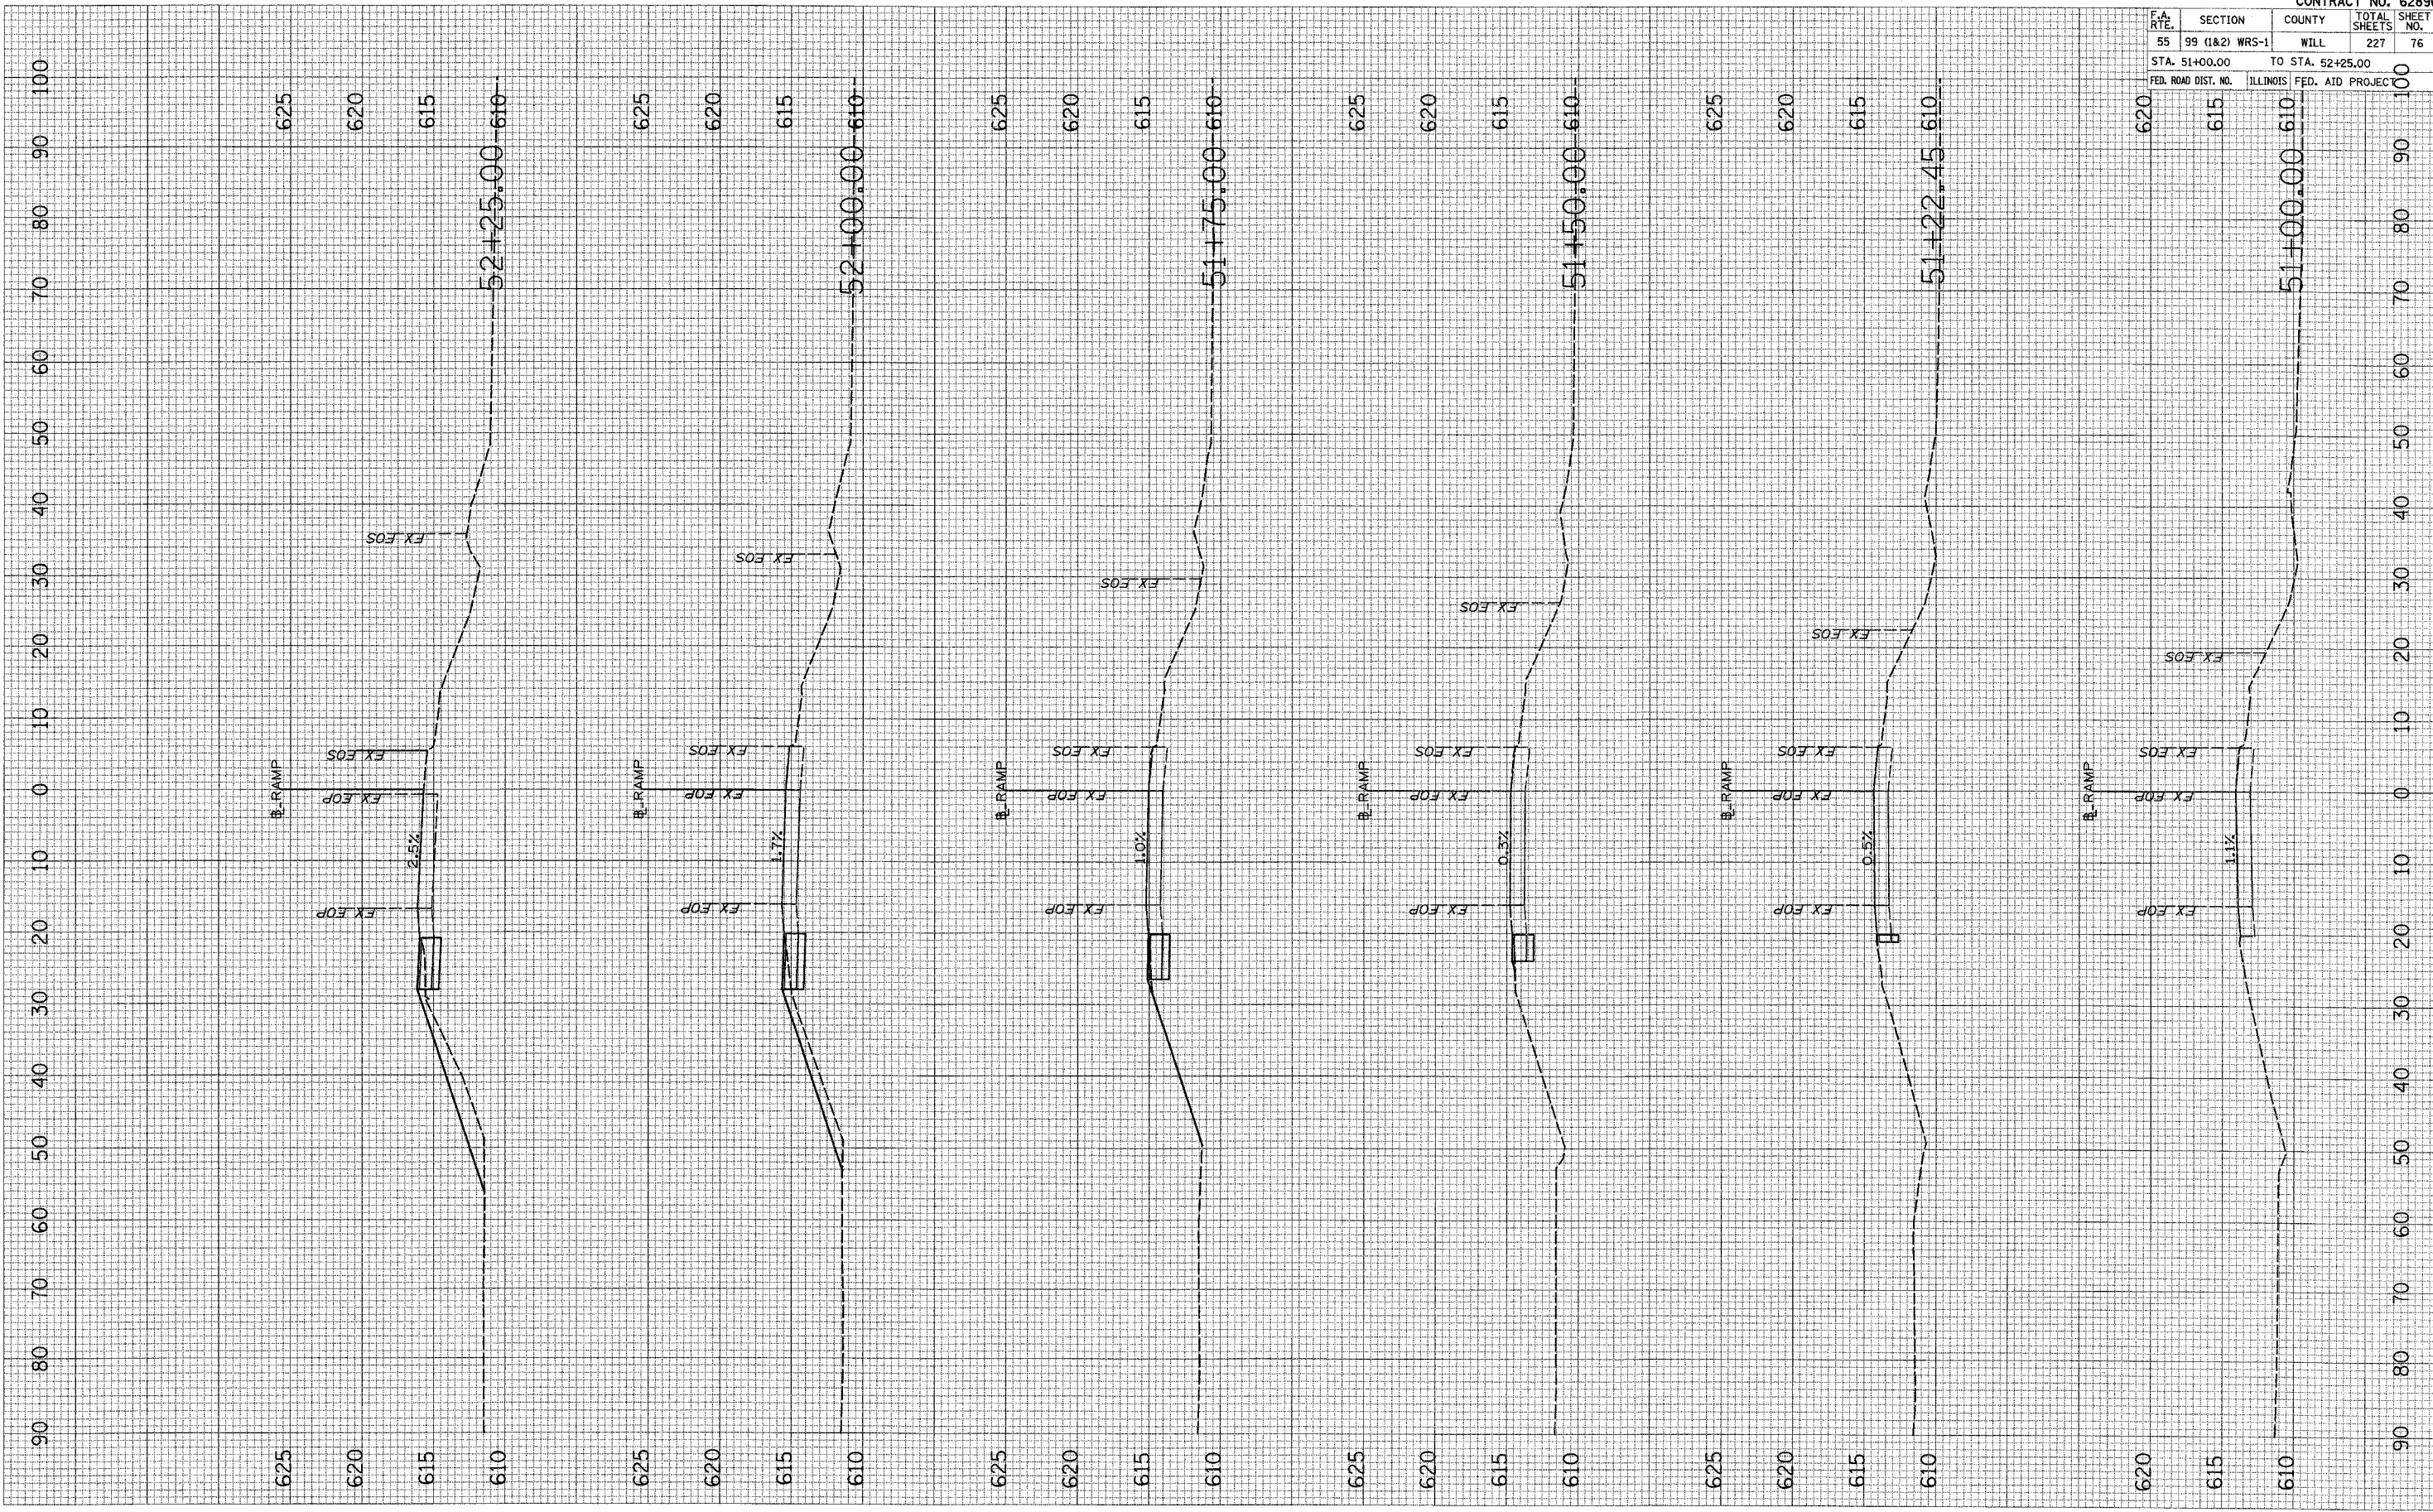

MOT - TEMP. WIDENING @ US 30 NORTHBOUND ENTRANCE TO I-55