


FINAL SURVEY SURVEYED PLOTTED
 NOTE BOOK AREAS
 BY DATE

ORIGINAL SURVEY SURVEYED PLOTTED
 NOTE BOOK AREAS
 BY DATE

PLOT DATE = 2/18/17
 FILE NAME = 4111
 PLOT SCALE = 1"=40'
 USER NAME = JUSBERS

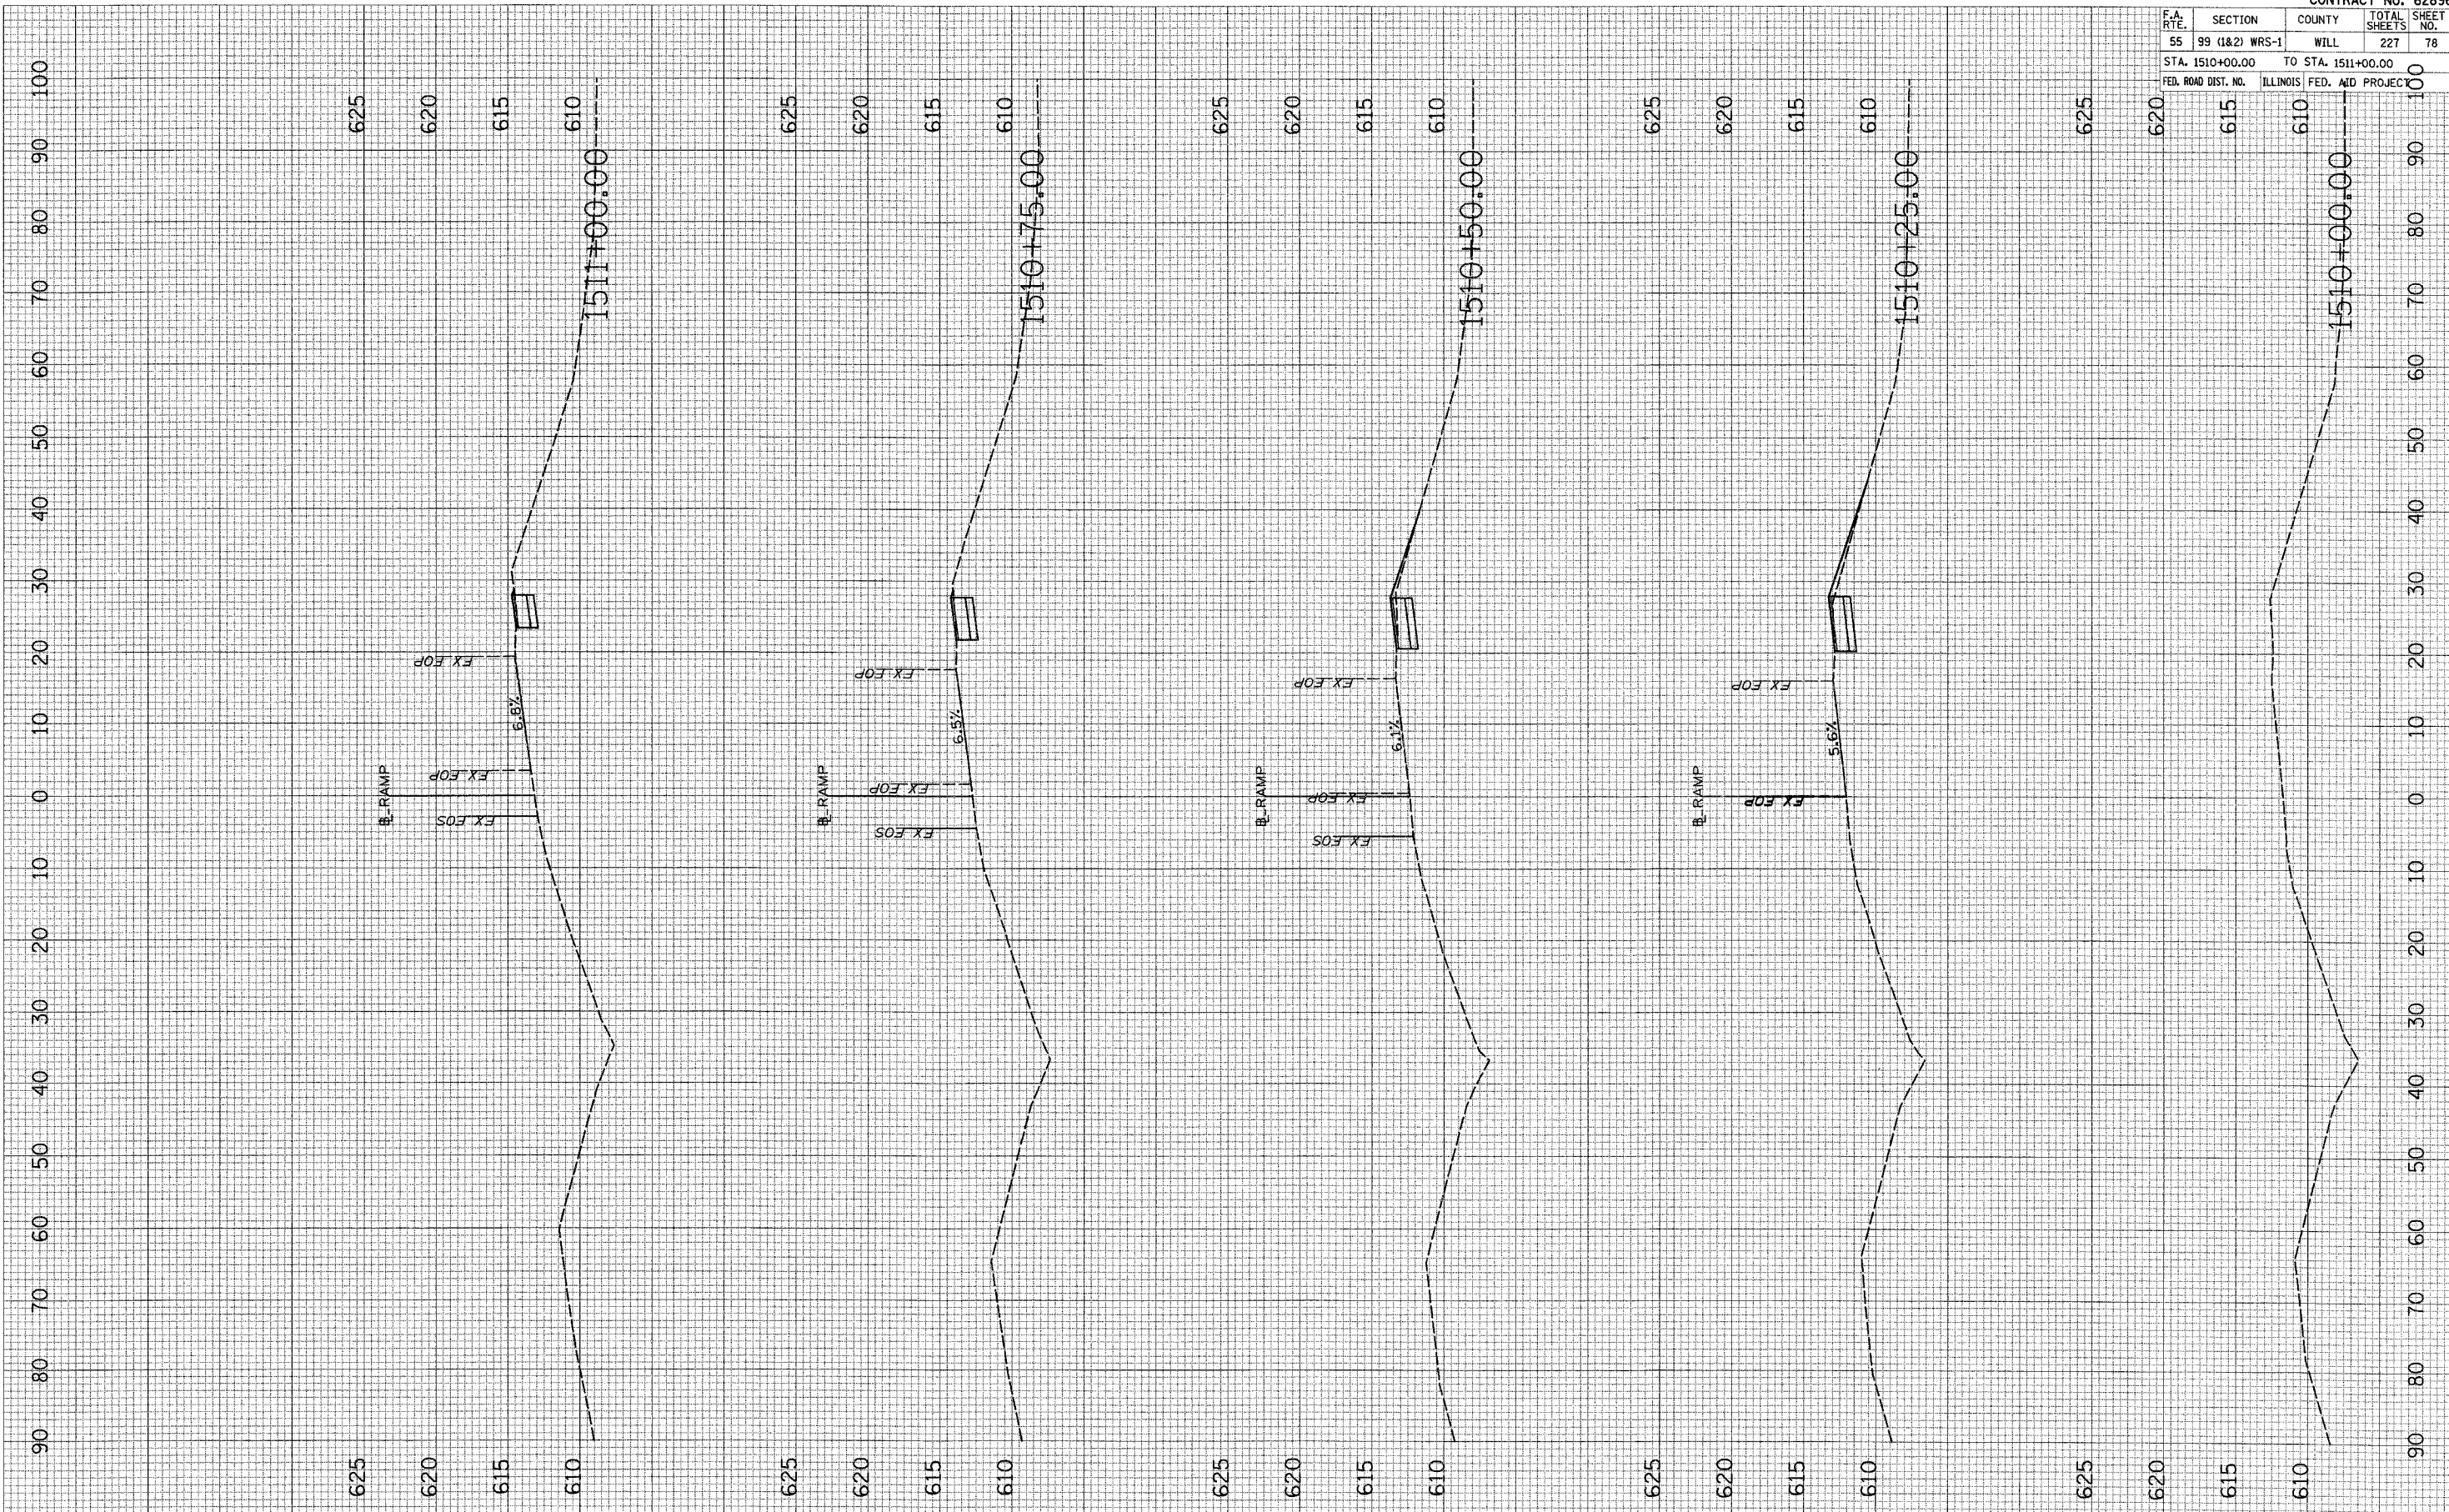

CONTRACT NO. 62896				
F.A. RTE.	SECTION	COUNTY	TOTAL SHEETS	SHEET NO.
55	99 (1&2) WRS-1	WILL	227	78
STA. 1510+00.00		TO STA. 1511+00.00		
FED. ROAD DIST. NO.		ILLINOIS FED. AID PROJECT		

MOT - TEMP. WIDENING @ US 30 SOUTHBOUND EXIT FROM I-55