


F.A. RTE.	SECTION	COUNTY	TOTAL SHEETS	SHEET NO.
55	99 (I&2) WRS-1	WILL	227	79
STA. 1511+25.00		TO STA. 1512+50.00		100
FED. ROAD DIST. NO.		ILLINOIS	FED. AID PROJEC	

FINAL SURVEY SURVEYED BY DATE  
 SURVEY PLOTTED BY DATE  
 NOTE BOOK NO. AREAS CHECKED

ORIGINAL SURVEY SURVEYED BY DATE  
 SURVEY PLOTTED BY DATE  
 NOTE BOOK NO. AREAS CHECKED

PLT DATE = 5/15/97  
 PLOT NAME = 1511+25.00  
 PLOT SCALE = 1"=40'  
 USER NAME = MUSERK

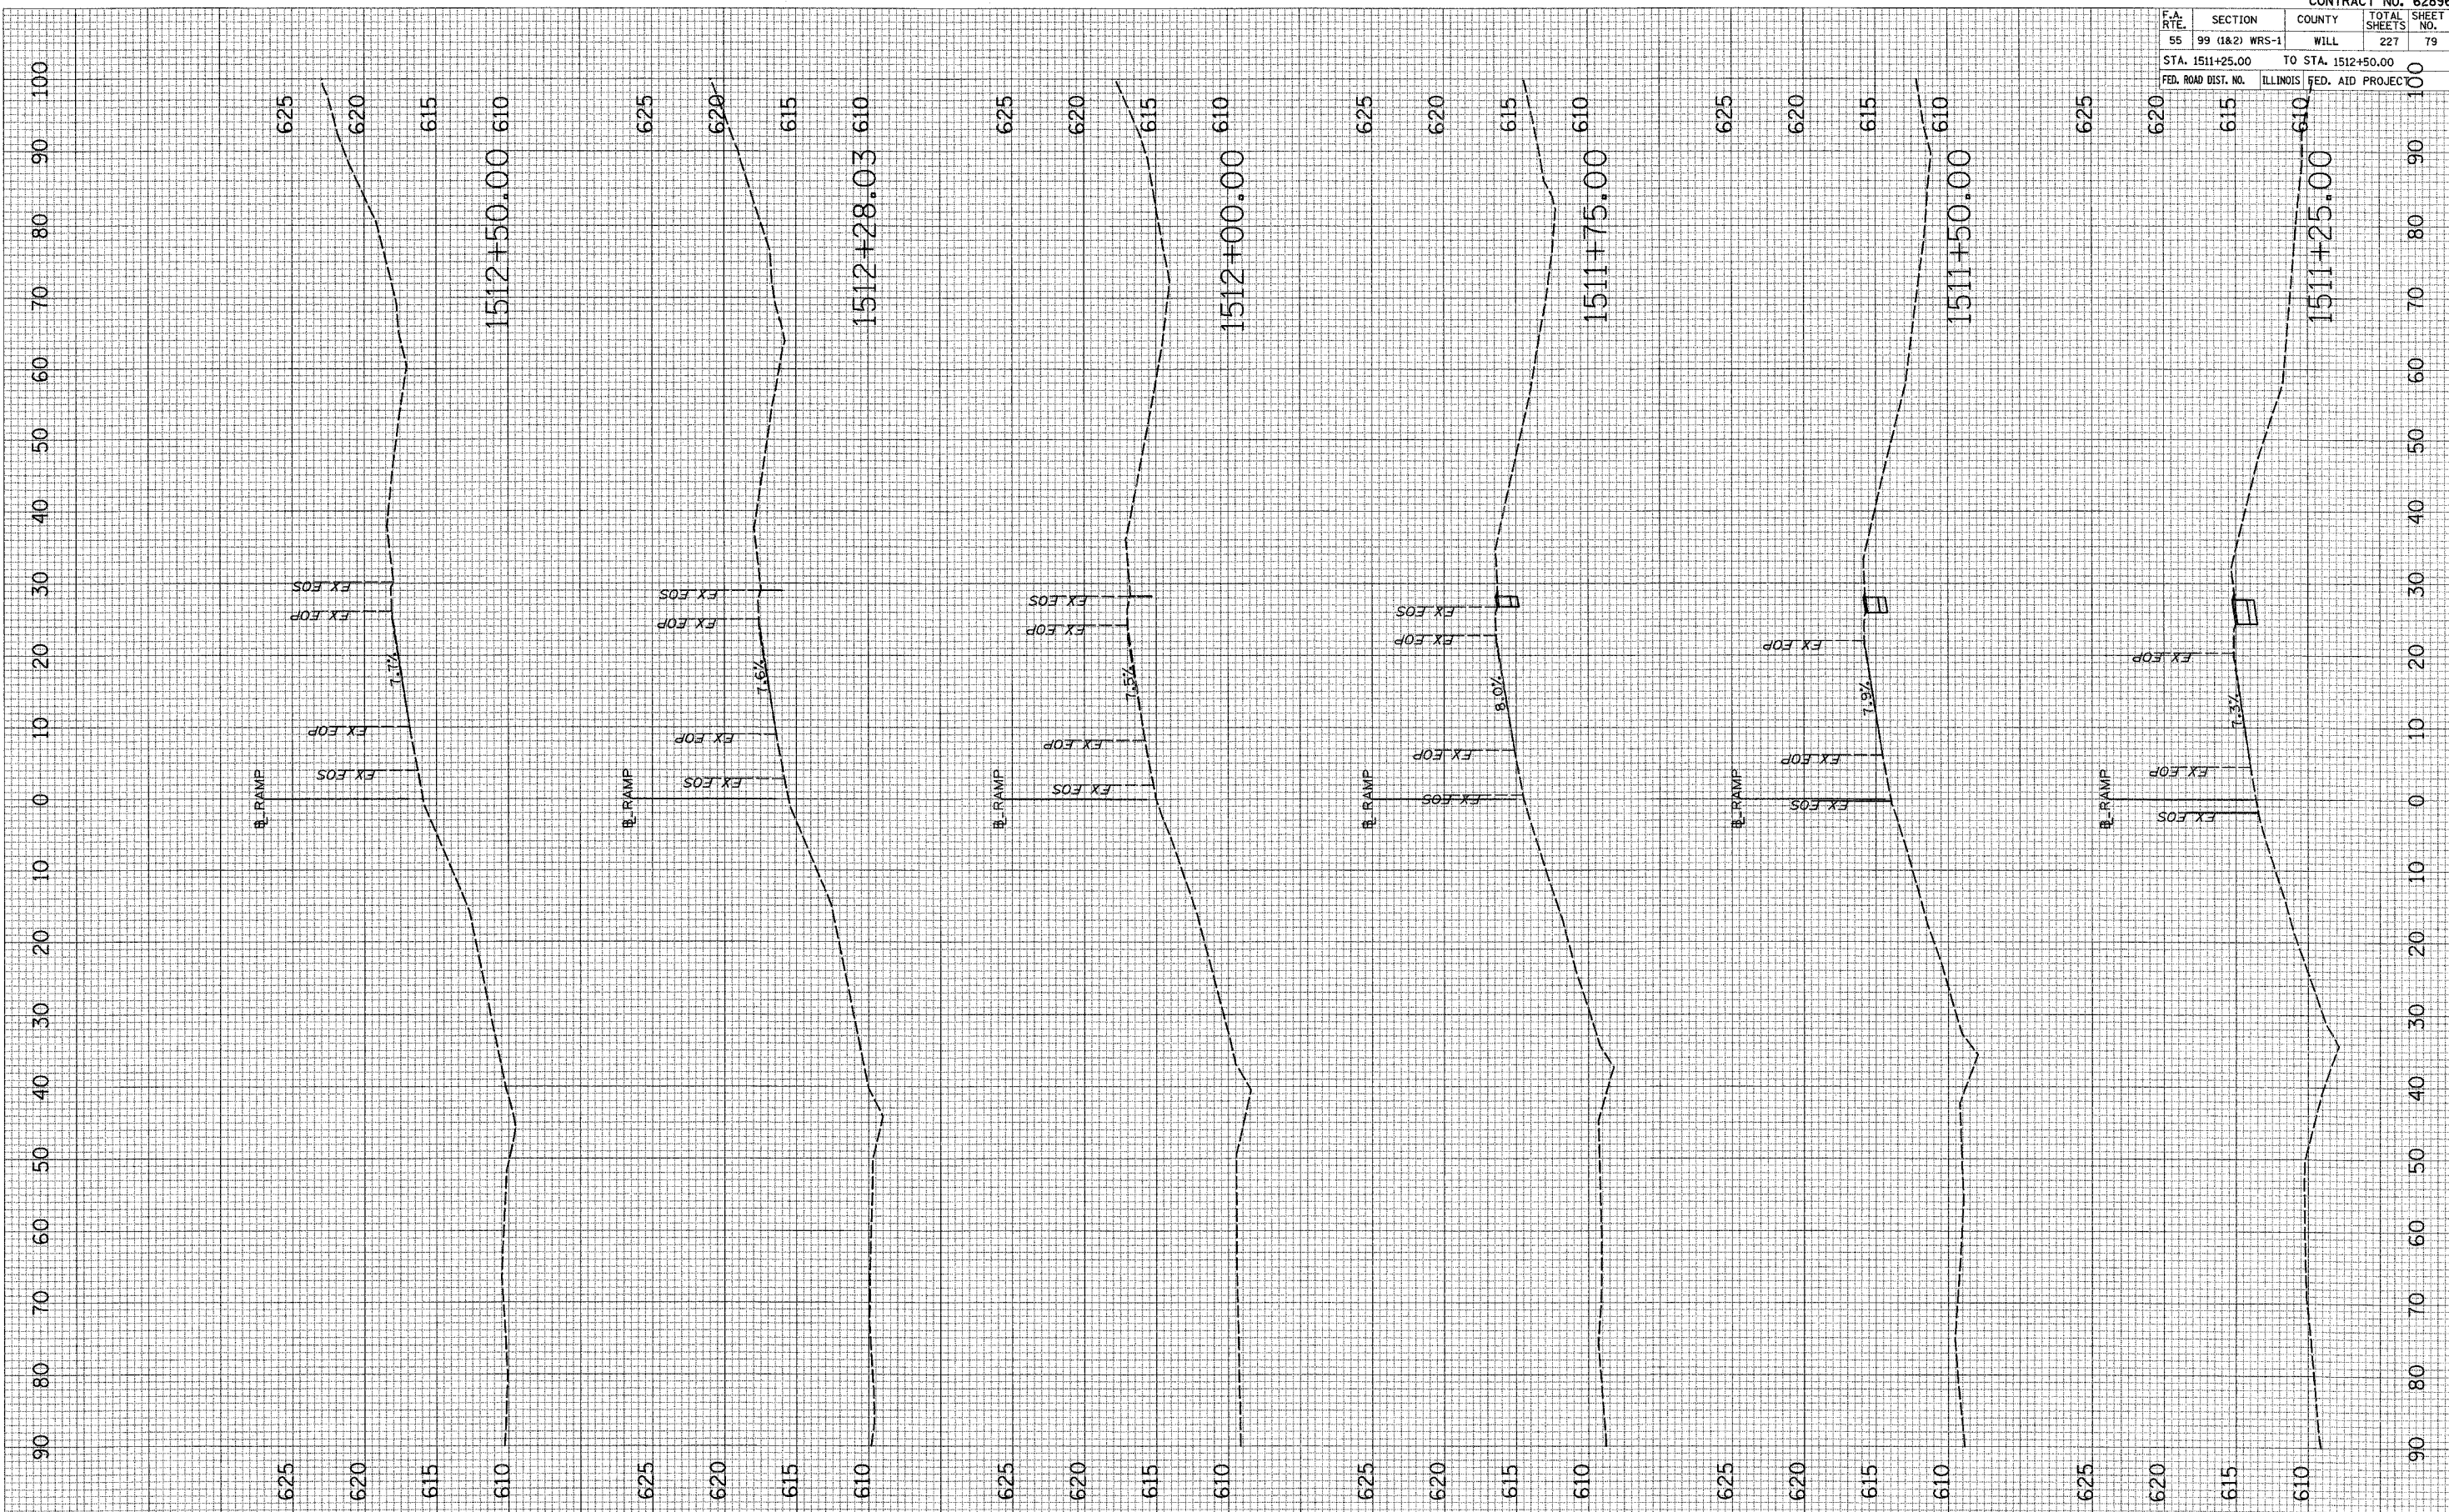

MOT - TEMP. WIDENING @ US 30 SOUTHBOUND EXIT FROM I-55