
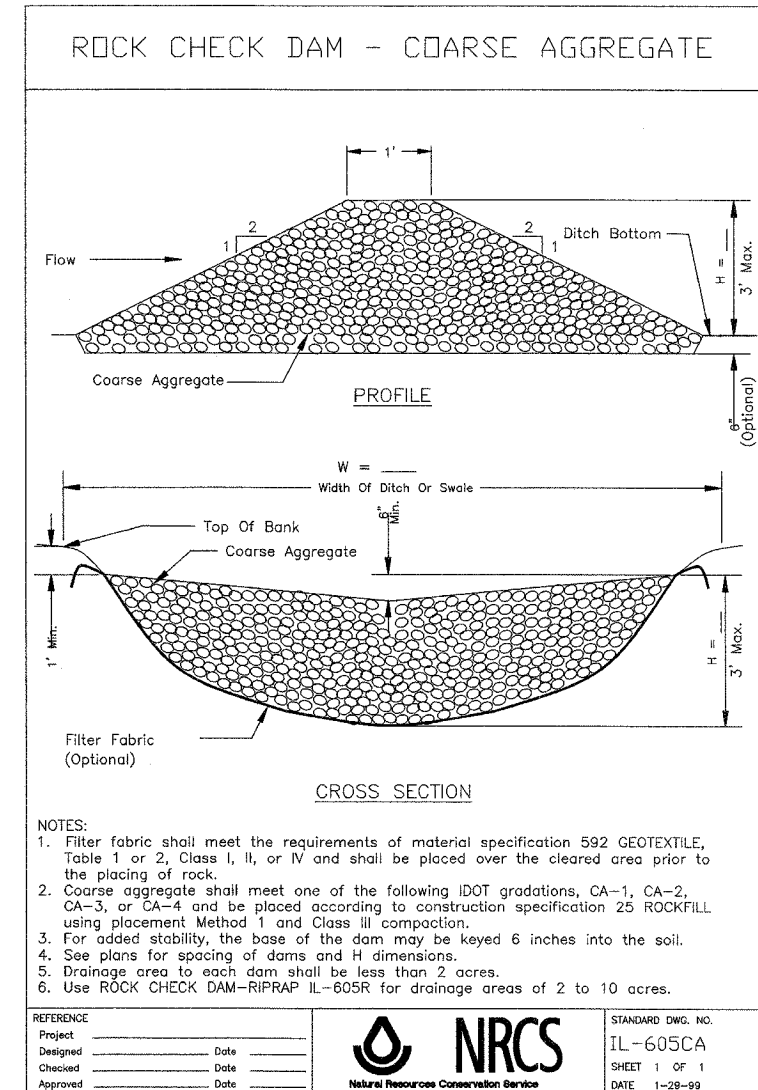
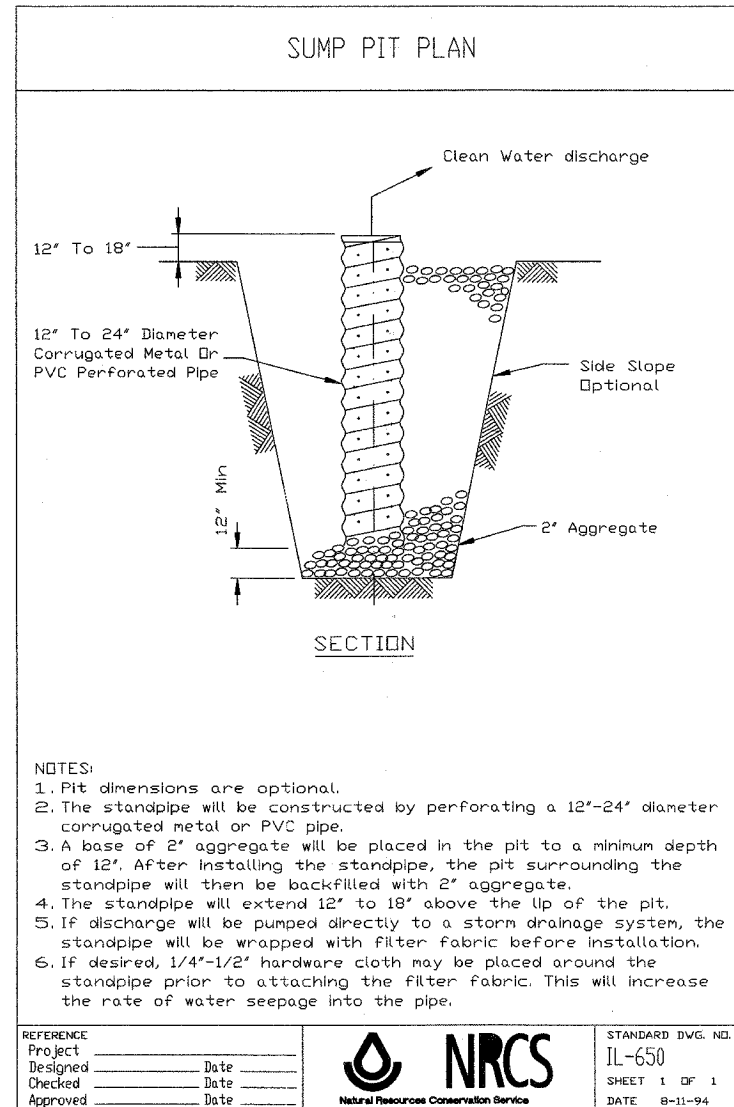


CONTRACT NO. 62896			
F.A.P. RTE.	SECTION	COUNTY	TOTAL SHEET NO.
55	99 (1&2) WRS-1	WILL.	227 84
STA.		TO STA.	
FED. ROAD DIST. NO.	ILLINOIS	FED. AID PROJECT	
EC-05 OF 06			

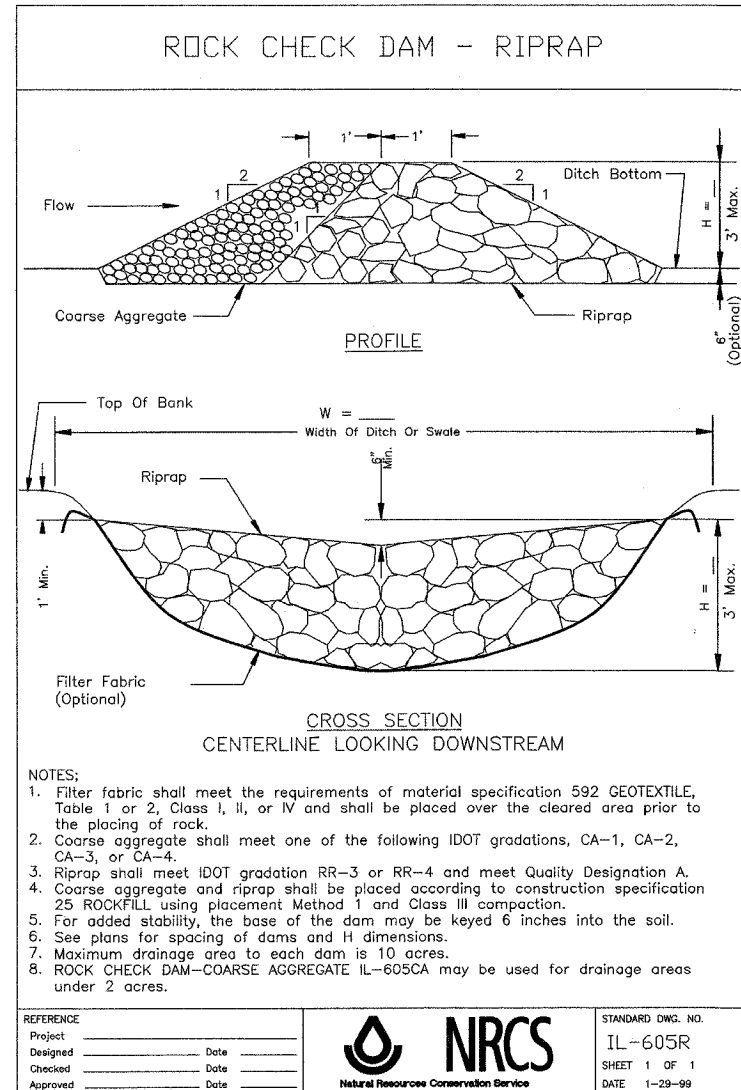

**DD PARSONS BRINCKERHOFF**

**SMITH ENGINEERING CONSULTANTS, INC.**  
www.smithengineering.com

REVISIONS	
NAME	DATE

ILLINOIS DEPARTMENT OF TRANSPORTATION

FAI ROUTE 55  
US 30 (PLAINFIELD ROAD) TO 143RD STREET

**EROSION AND SEDIMENT CONTROL  
DETAILS**

SCALE: 1" = 50'  
DATE: 02/23/2007

DRAWN BY: JPA  
CHECKED BY: TEH

FINAL