
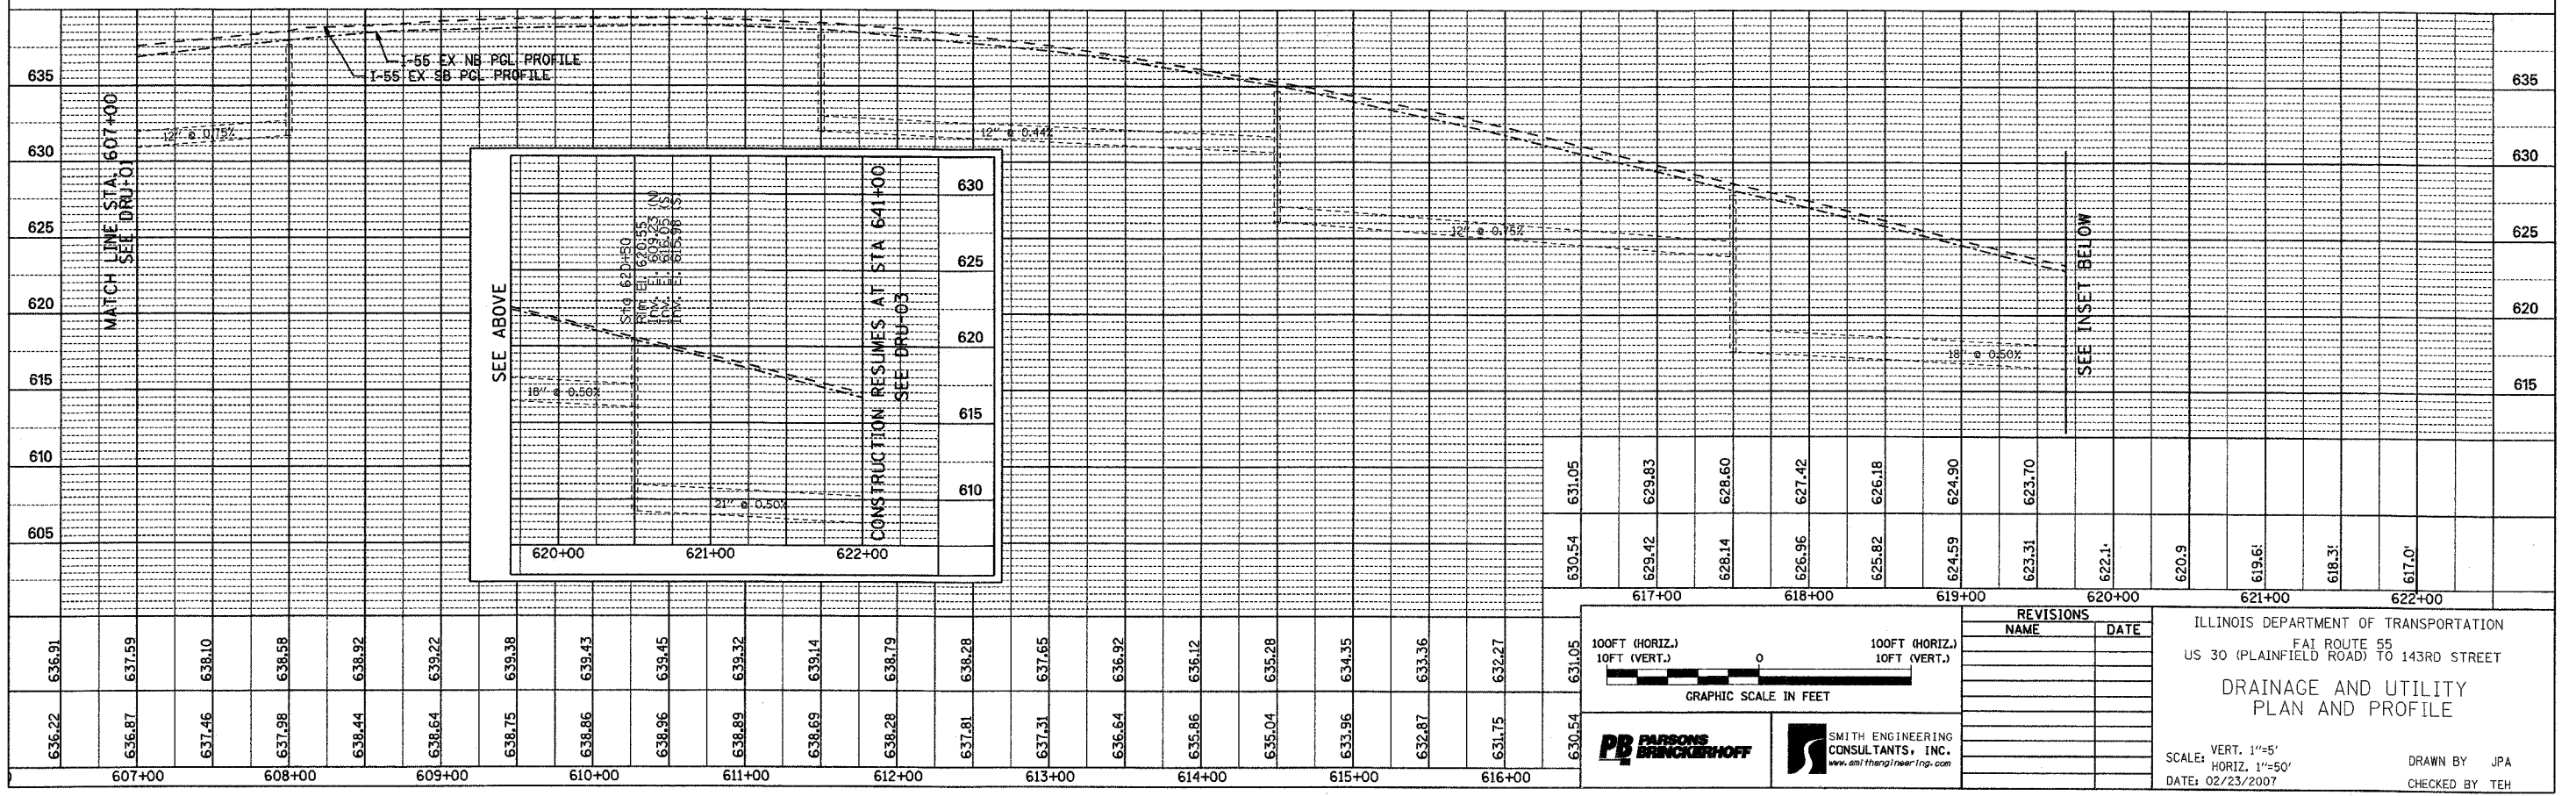


CONTRACT NO. 62896				
FAI RTE.	SECTION	COUNTY	TOTAL SHEETS	SHEET NO.
55	99 (I&Z) WRS-1	WILL	227	87
STA. 607+00	TO STA. 622+00			
FED. ROAD DIST. NO.	ILLINOIS	FED. AID PROJECT		
DRU-02 OF 10				

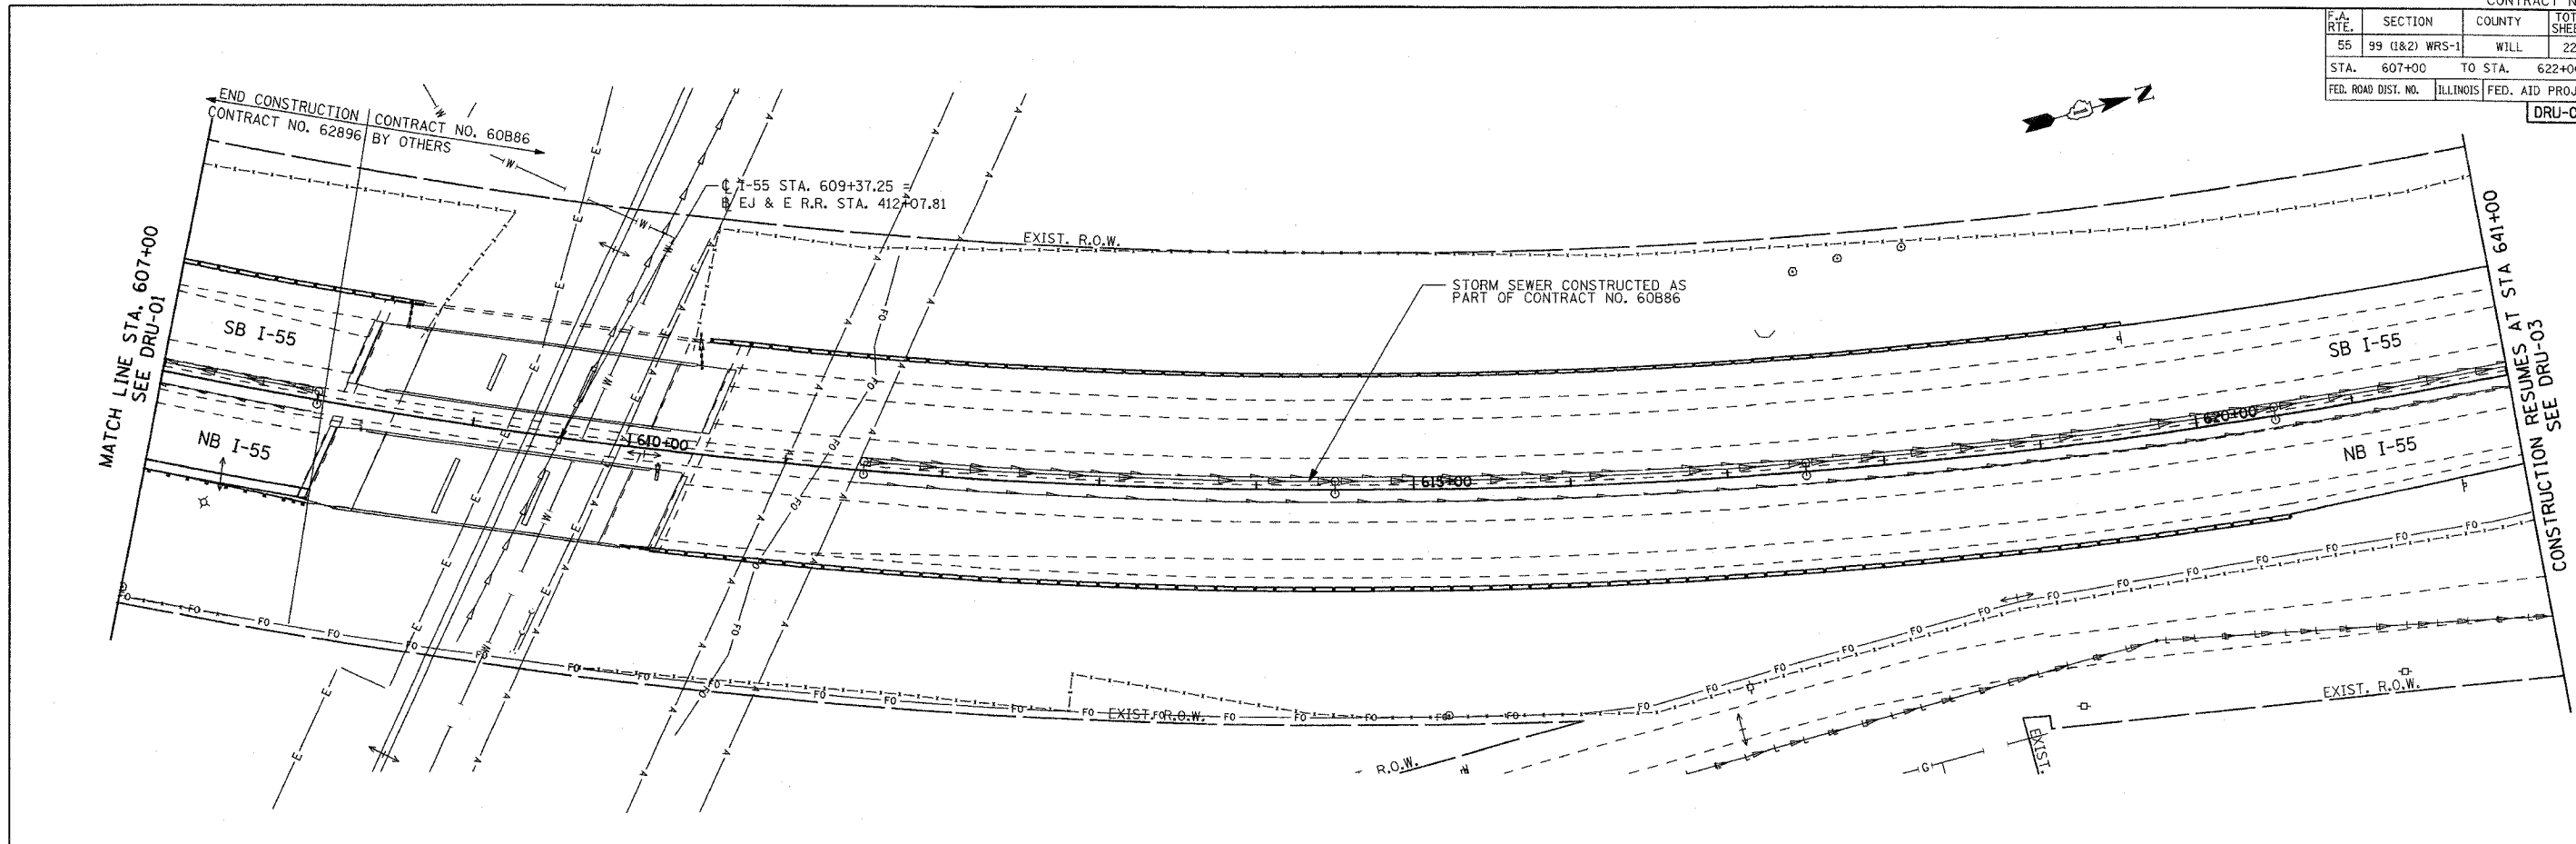

FINAL