
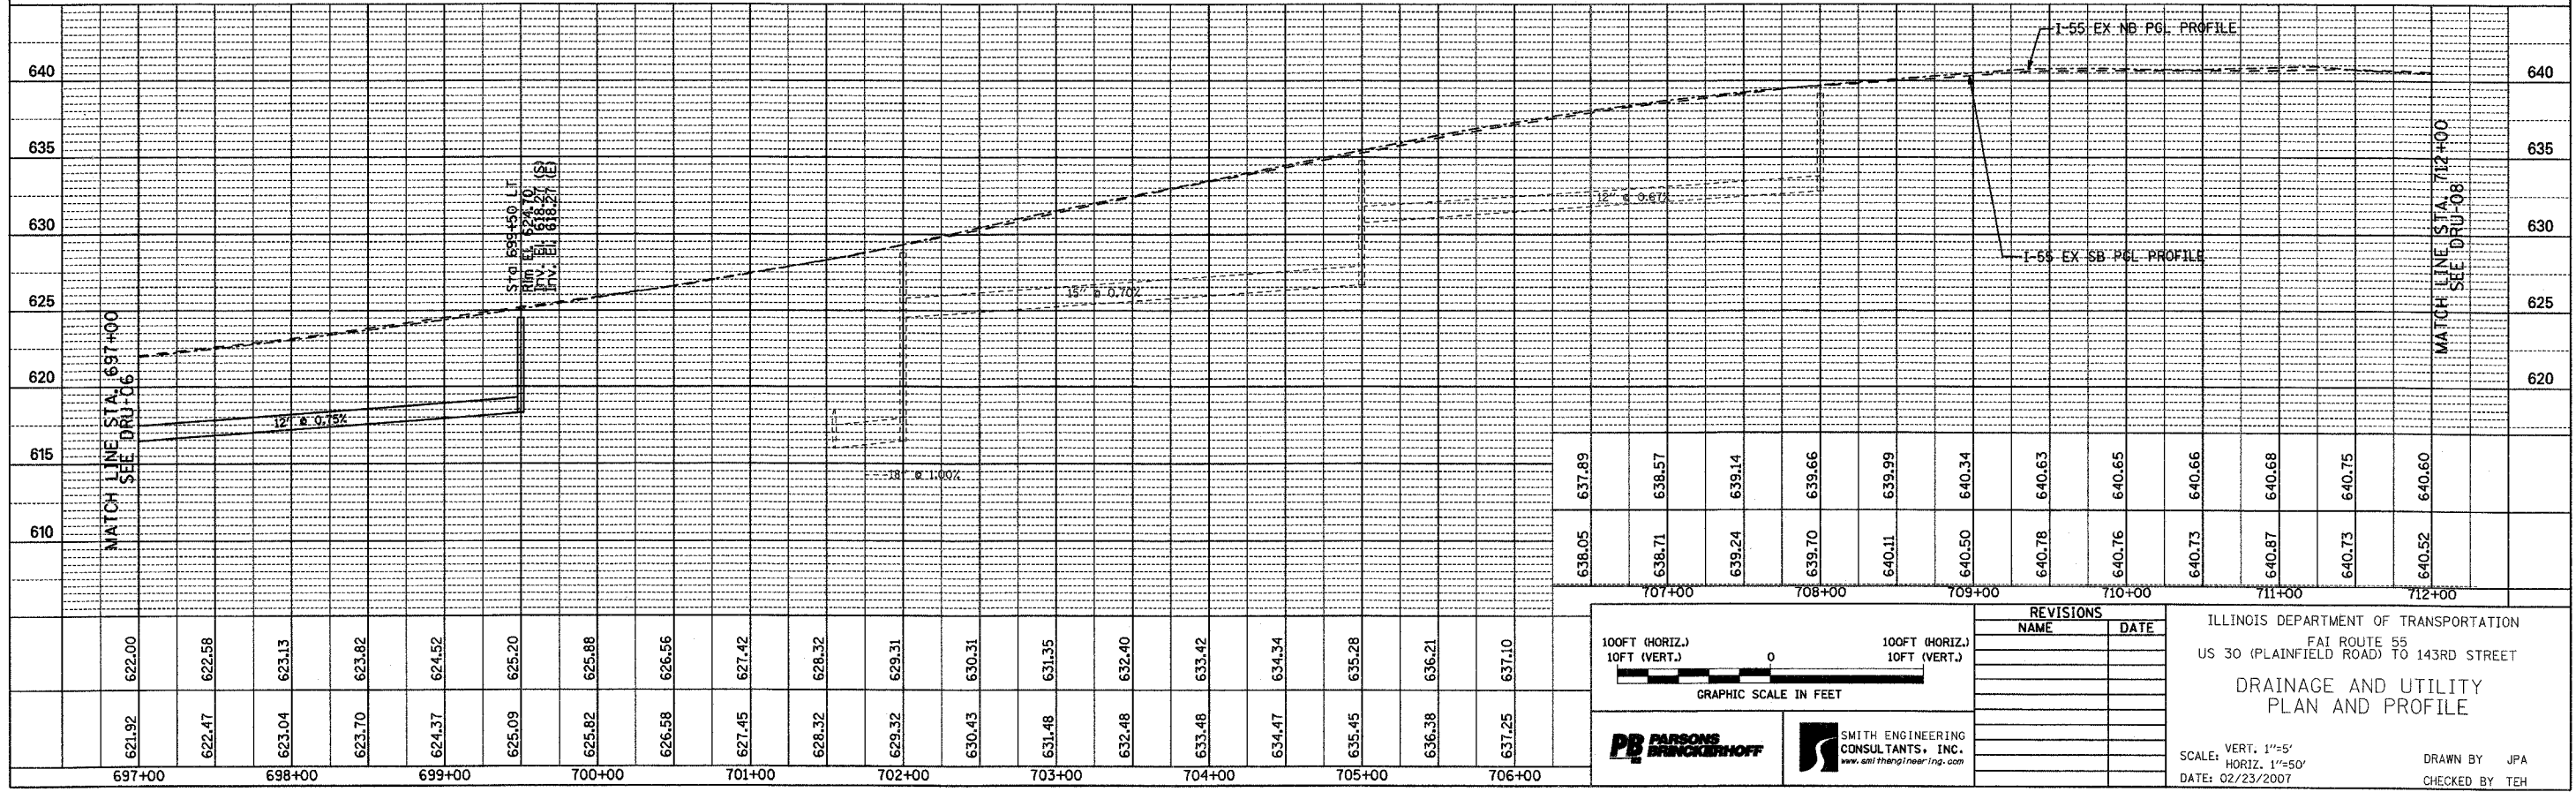


CONTRACT NO. 62896				
F.A. RTE.	SECTION	COUNTY	TOTAL SHEETS	SHEET NO.
55	99 (I&2) WRS-1	WILL	227	92
STA.	697+00	TO STA.	712+00	
FED. ROAD DIST. NO.	ILLINOIS	FED. AID PROJECT		
DRU-07 OF 10				

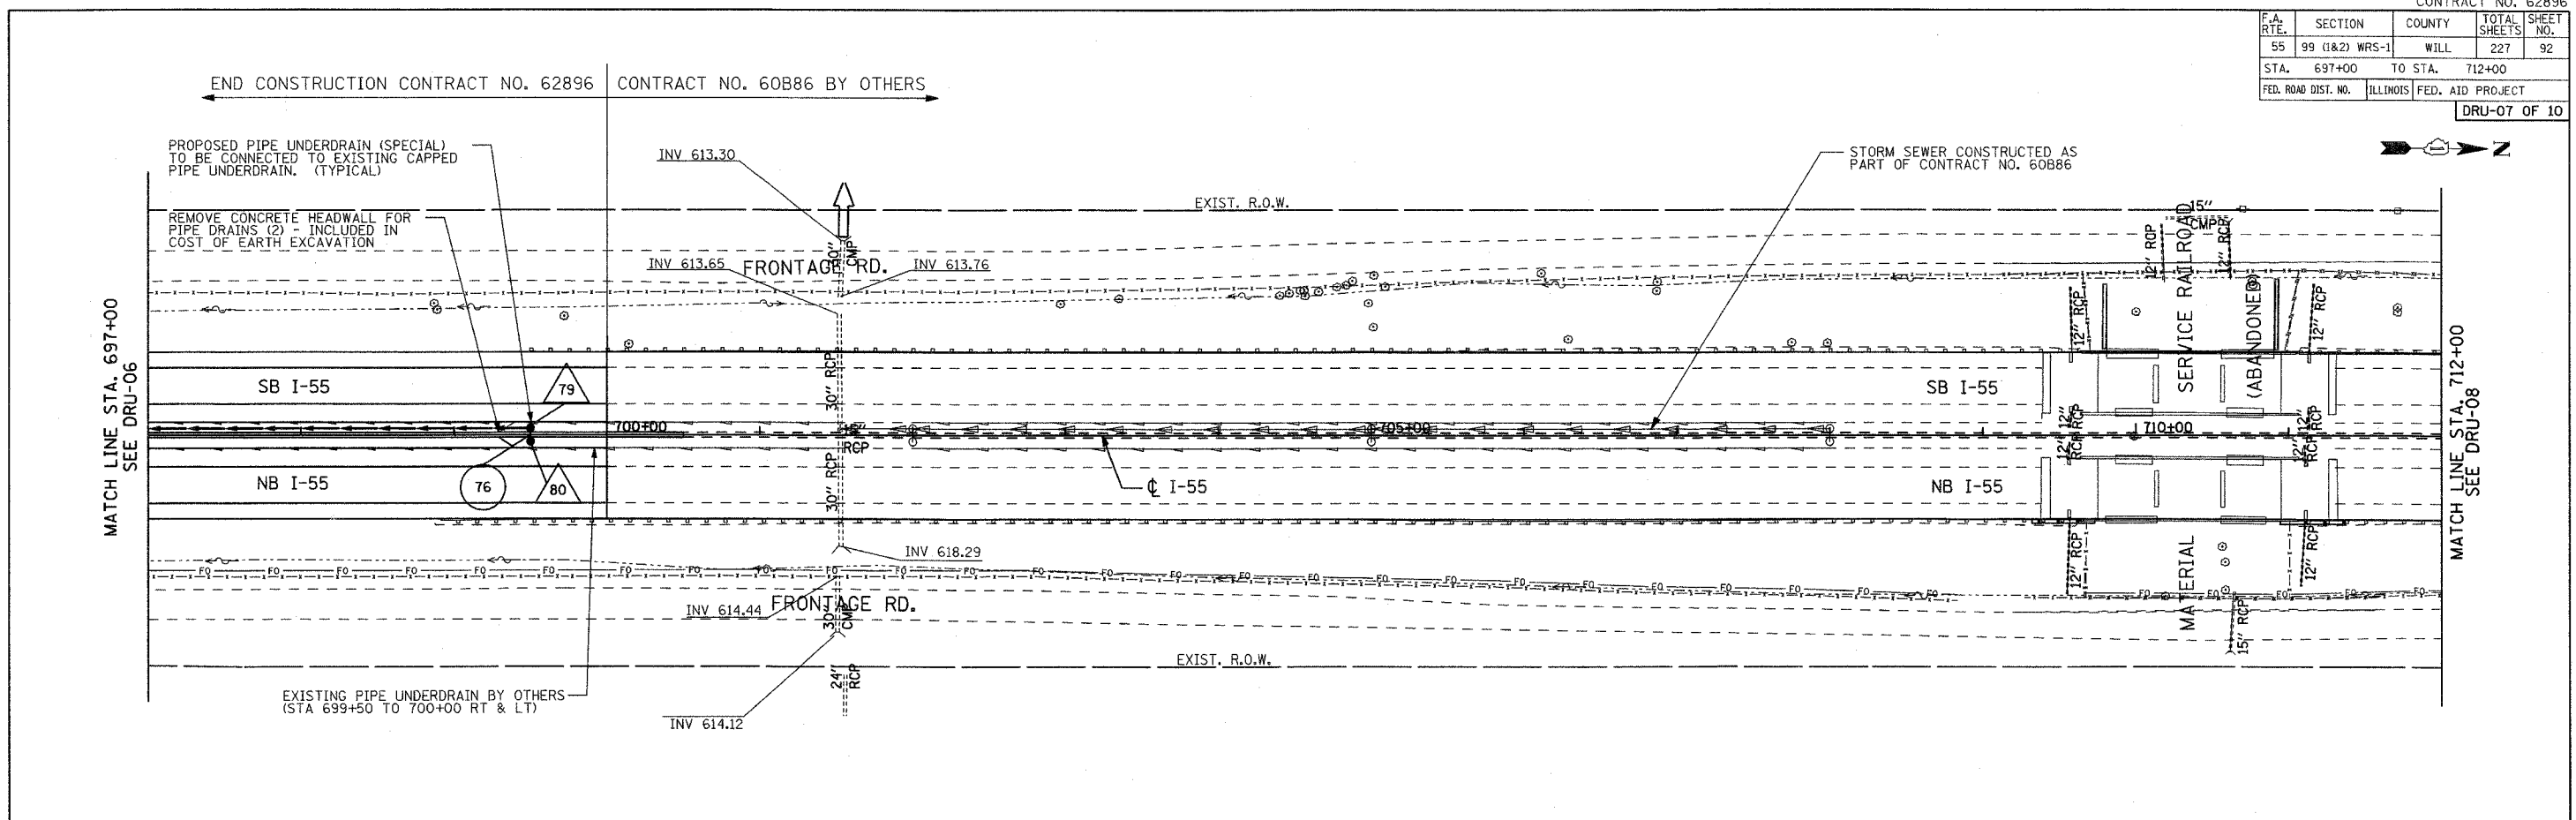

FINAL