


F.A.P. RTE.	SECTION	COUNTY	TOTAL SHEETS	SHEET NO.
55	100 (1&2) I-9	WILL	227	115
STA.	697+00	TO STA.	700+00	
FED. ROAD DIST. NO.	ILLINOIS	FED. AID PROJECT		
PVMRK- 7 OF 27				

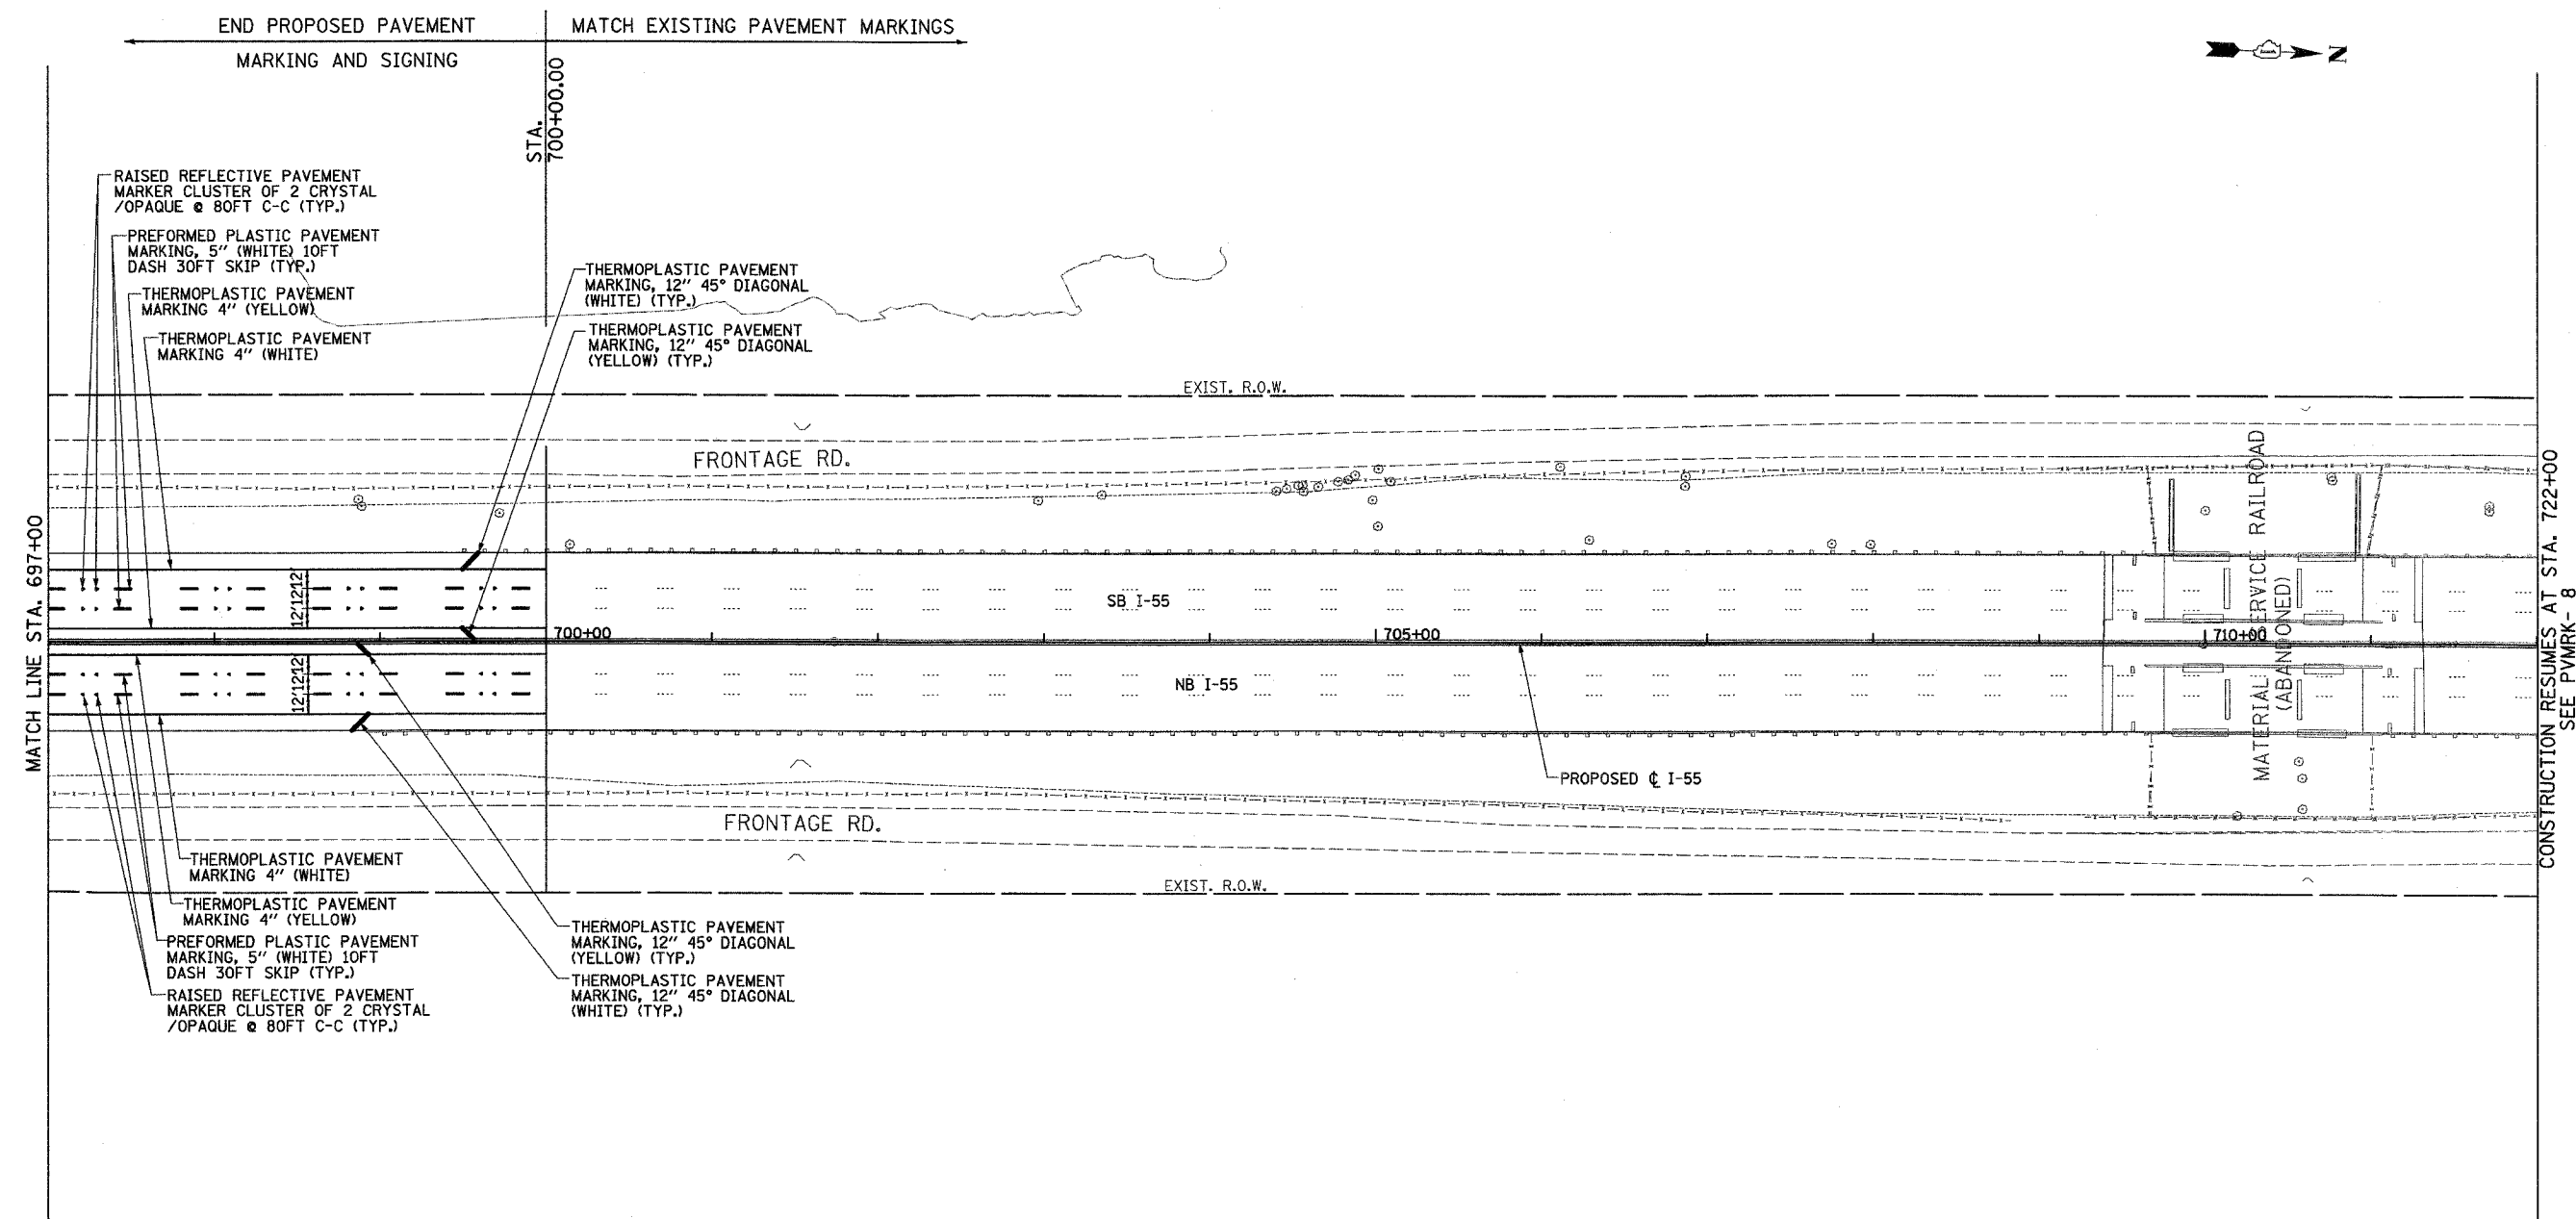

MATCH LINE STA. 697+00


CONSTRUCTION RESUMES AT STA. 722+00
SEE PVMRK- 8

RAISED REFLECTIVE PAVEMENT MARKER CLUSTER OF 2 CRYSTAL / OPAQUE @ 80FT C-C (TYP.)
 PREFORMED PLASTIC PAVEMENT MARKING, 5" (WHITE) 10FT DASH 30FT SKIP (TYP.)
 THERMOPLASTIC PAVEMENT MARKING 4" (YELLOW)
 THERMOPLASTIC PAVEMENT MARKING 4" (WHITE)

THERMOPLASTIC PAVEMENT MARKING, 12" 45° DIAGONAL (WHITE) (TYP.)
 THERMOPLASTIC PAVEMENT MARKING, 12" 45° DIAGONAL (YELLOW) (TYP.)

THERMOPLASTIC PAVEMENT MARKING 4" (WHITE)
 THERMOPLASTIC PAVEMENT MARKING 4" (YELLOW)
 PREFORMED PLASTIC PAVEMENT MARKING, 5" (WHITE) 10FT DASH 30FT SKIP (TYP.)
 RAISED REFLECTIVE PAVEMENT MARKER CLUSTER OF 2 CRYSTAL / OPAQUE @ 80FT C-C (TYP.)

THERMOPLASTIC PAVEMENT MARKING, 12" 45° DIAGONAL (YELLOW) (TYP.)
 THERMOPLASTIC PAVEMENT MARKING, 12" 45° DIAGONAL (WHITE) (TYP.)

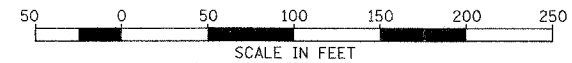

DAVID MASON & ASSOCIATES
 Civil Engineering
 Structural Engineering
 Surveying
 445 E. Illinois, Suite 640
 Chicago, IL 60611
 (312) 942-9800

PARSONS BRINCKERHOFF

REVISIONS	
NAME	DATE

ILLINOIS DEPARTMENT OF TRANSPORTATION
 F.A.I. I-55
 US RTE. 30 TO 143rd STREET

PAVEMENT MARKING AND SIGNING PLANS

SCALE: 1" = 50'
 DATE: FEBRUARY 23, 2007

DRAWN BY: JS, LC
 CHECKED BY: SE