



CONTRACT NO. 62896				
F.A.P. RTE.	SECTION	COUNTY	TOTAL SHEETS	SHEET NO.
55	100 (1&2) I-9	WILL	227	116
STA. 722+00	TO STA. 727+00			
FED. ROAD DIST. NO.	ILLINOIS	FED. AID PROJECT		
		PVMRK-8	OF 27	

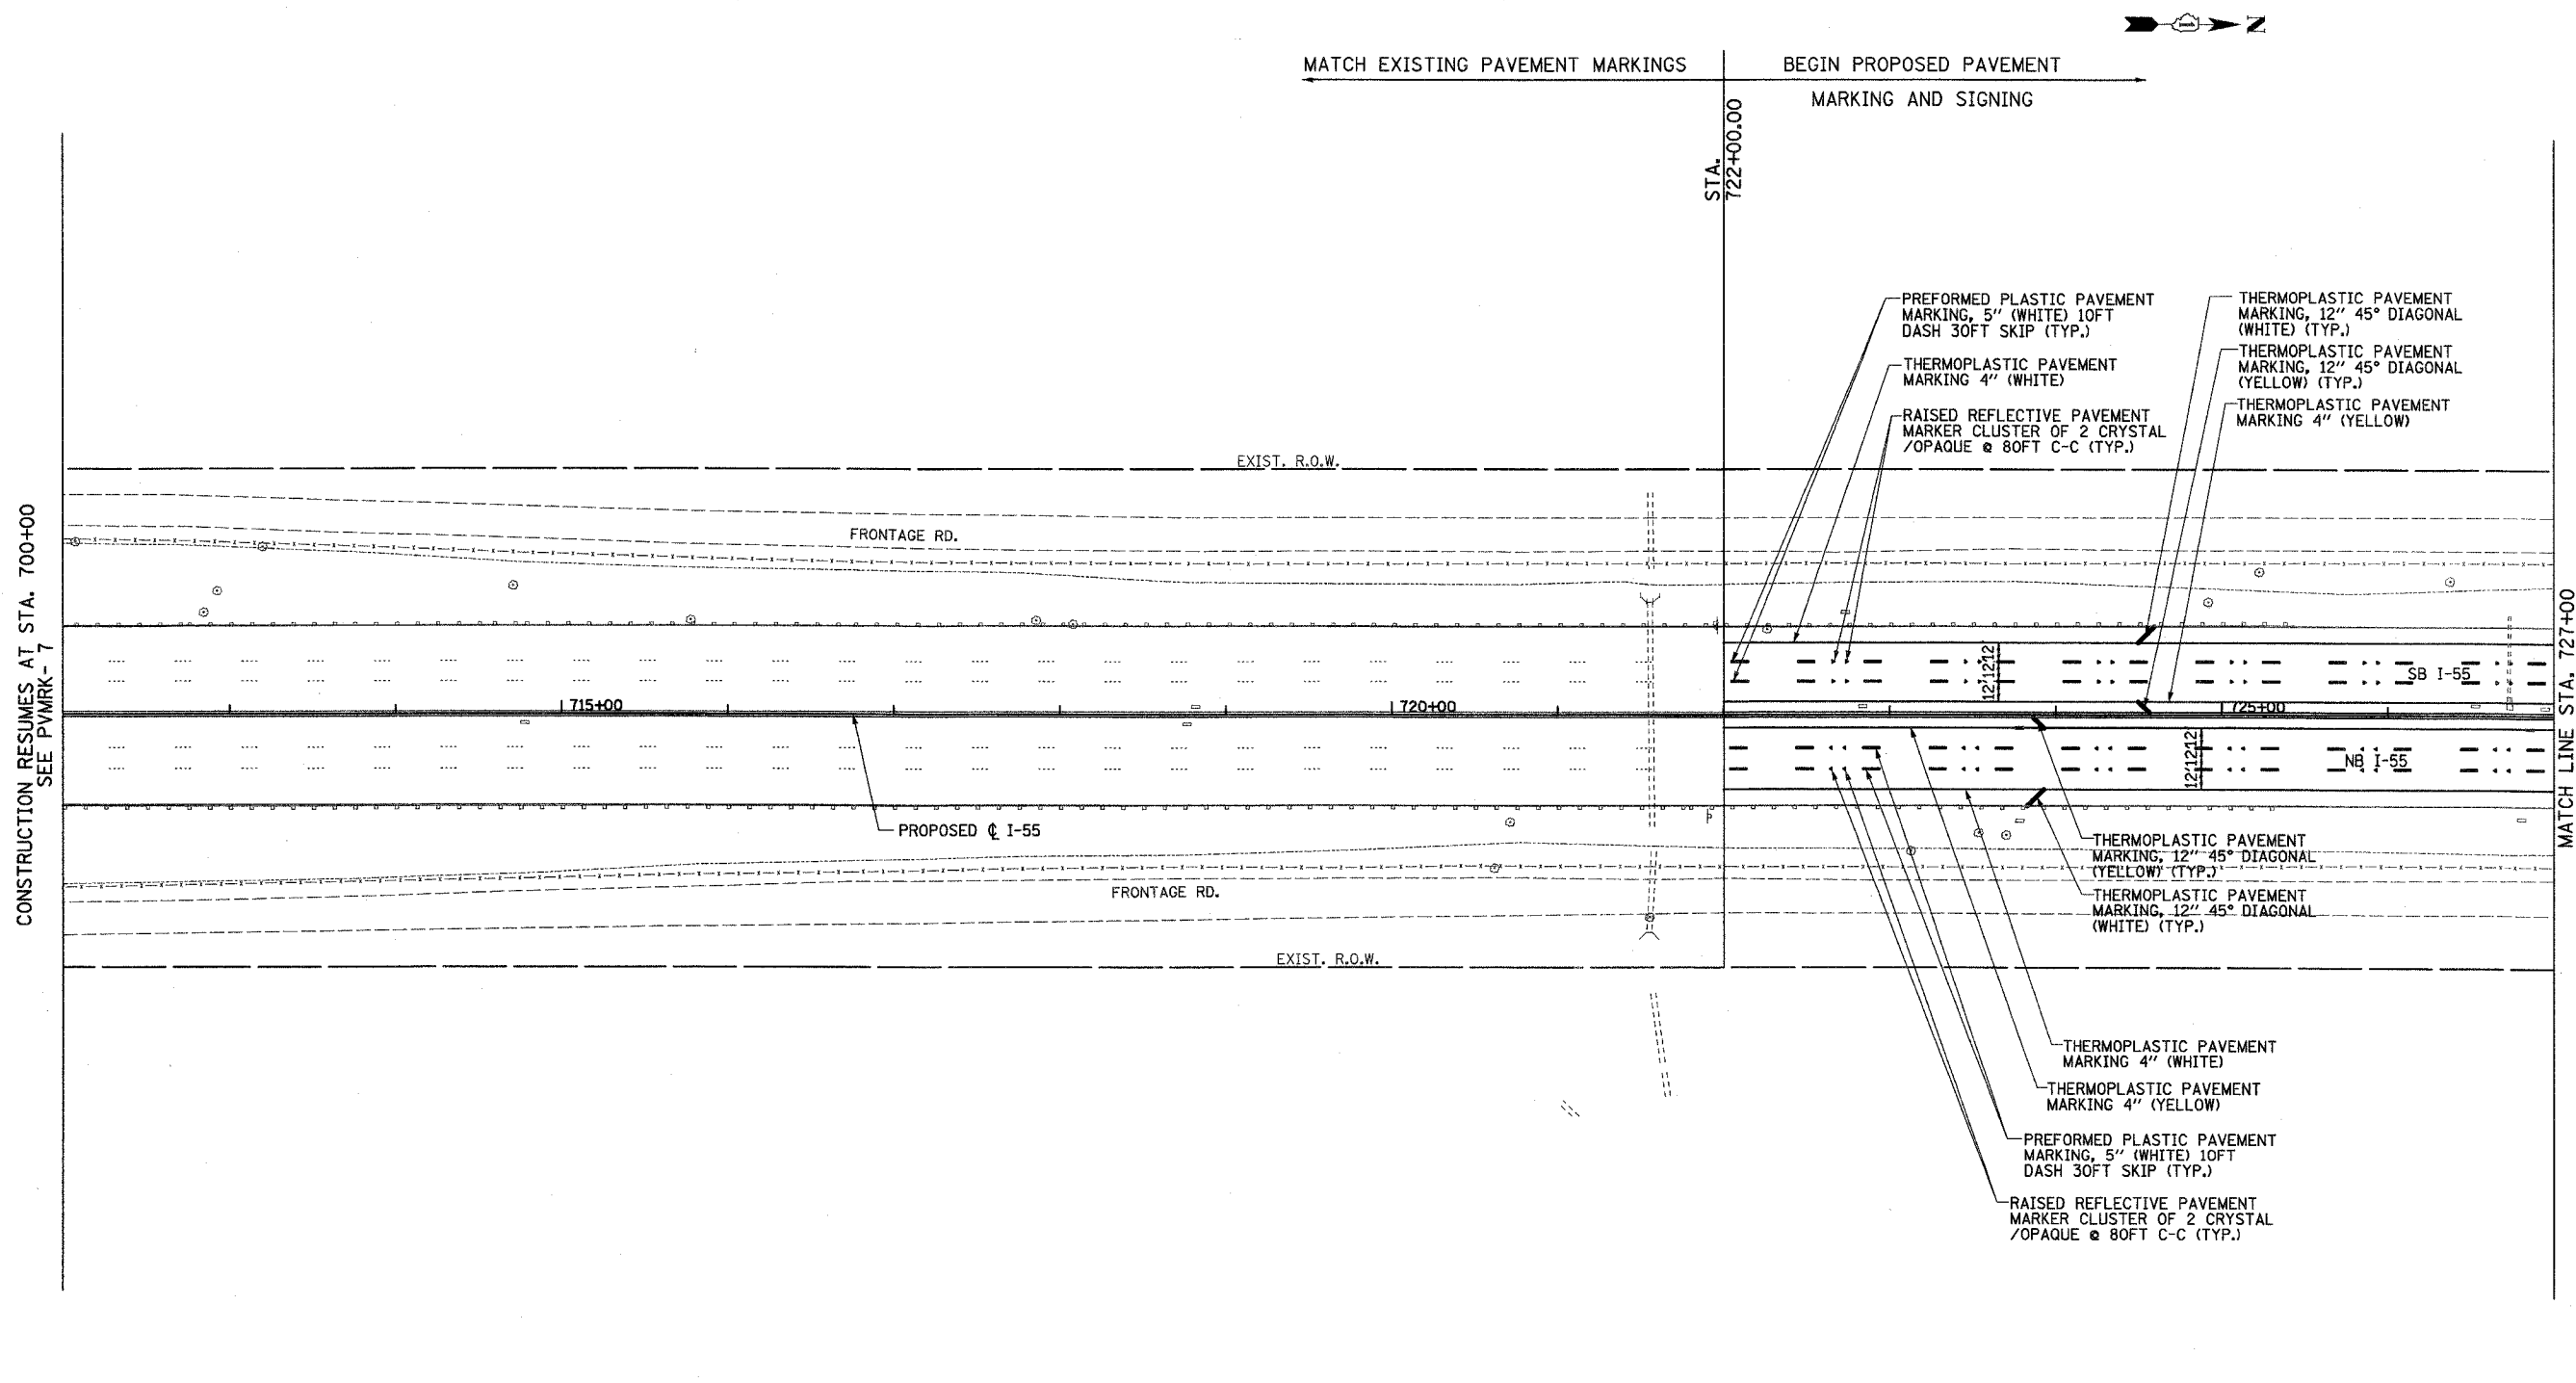

CONSTRUCTION RESUMES AT STA. 700+00  
SEE PVMRK-7

MATCH LINE STA. 727+00

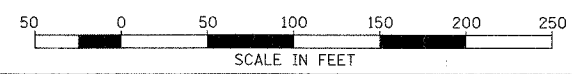

**DAVID MASON & ASSOCIATES**  
Civil Engineering  
Structural Engineering  
Surveying  
445 E. Illinois, Suite 640  
Chicago, IL 60611  
(312) 942-8600

**PARSONS BRINCKERHOFF**

REVISIONS	
NAME	DATE

ILLINOIS DEPARTMENT OF TRANSPORTATION  
F.A.I. I-55  
US RTE. 30 TO 143rd STREET

PAVEMENT MARKING  
AND SIGNING PLANS

SCALE: 1" = 50'  
DATE: FEBRUARY 23, 2007

DRAWN BY: JS, LC  
CHECKED BY: SE