



CONTRACT NO. 62896				
F.A.P. RTE.	SECTION	COUNTY	TOTAL SHEETS	SHEET NO.
55	100 (1&2) I-9	WILL.	227	118
STA.	742+00	TO STA.	751+75	
FED. ROAD DIST. NO.	ILLINOIS	FED. AID PROJECT	PVMRK-10 OF 27	

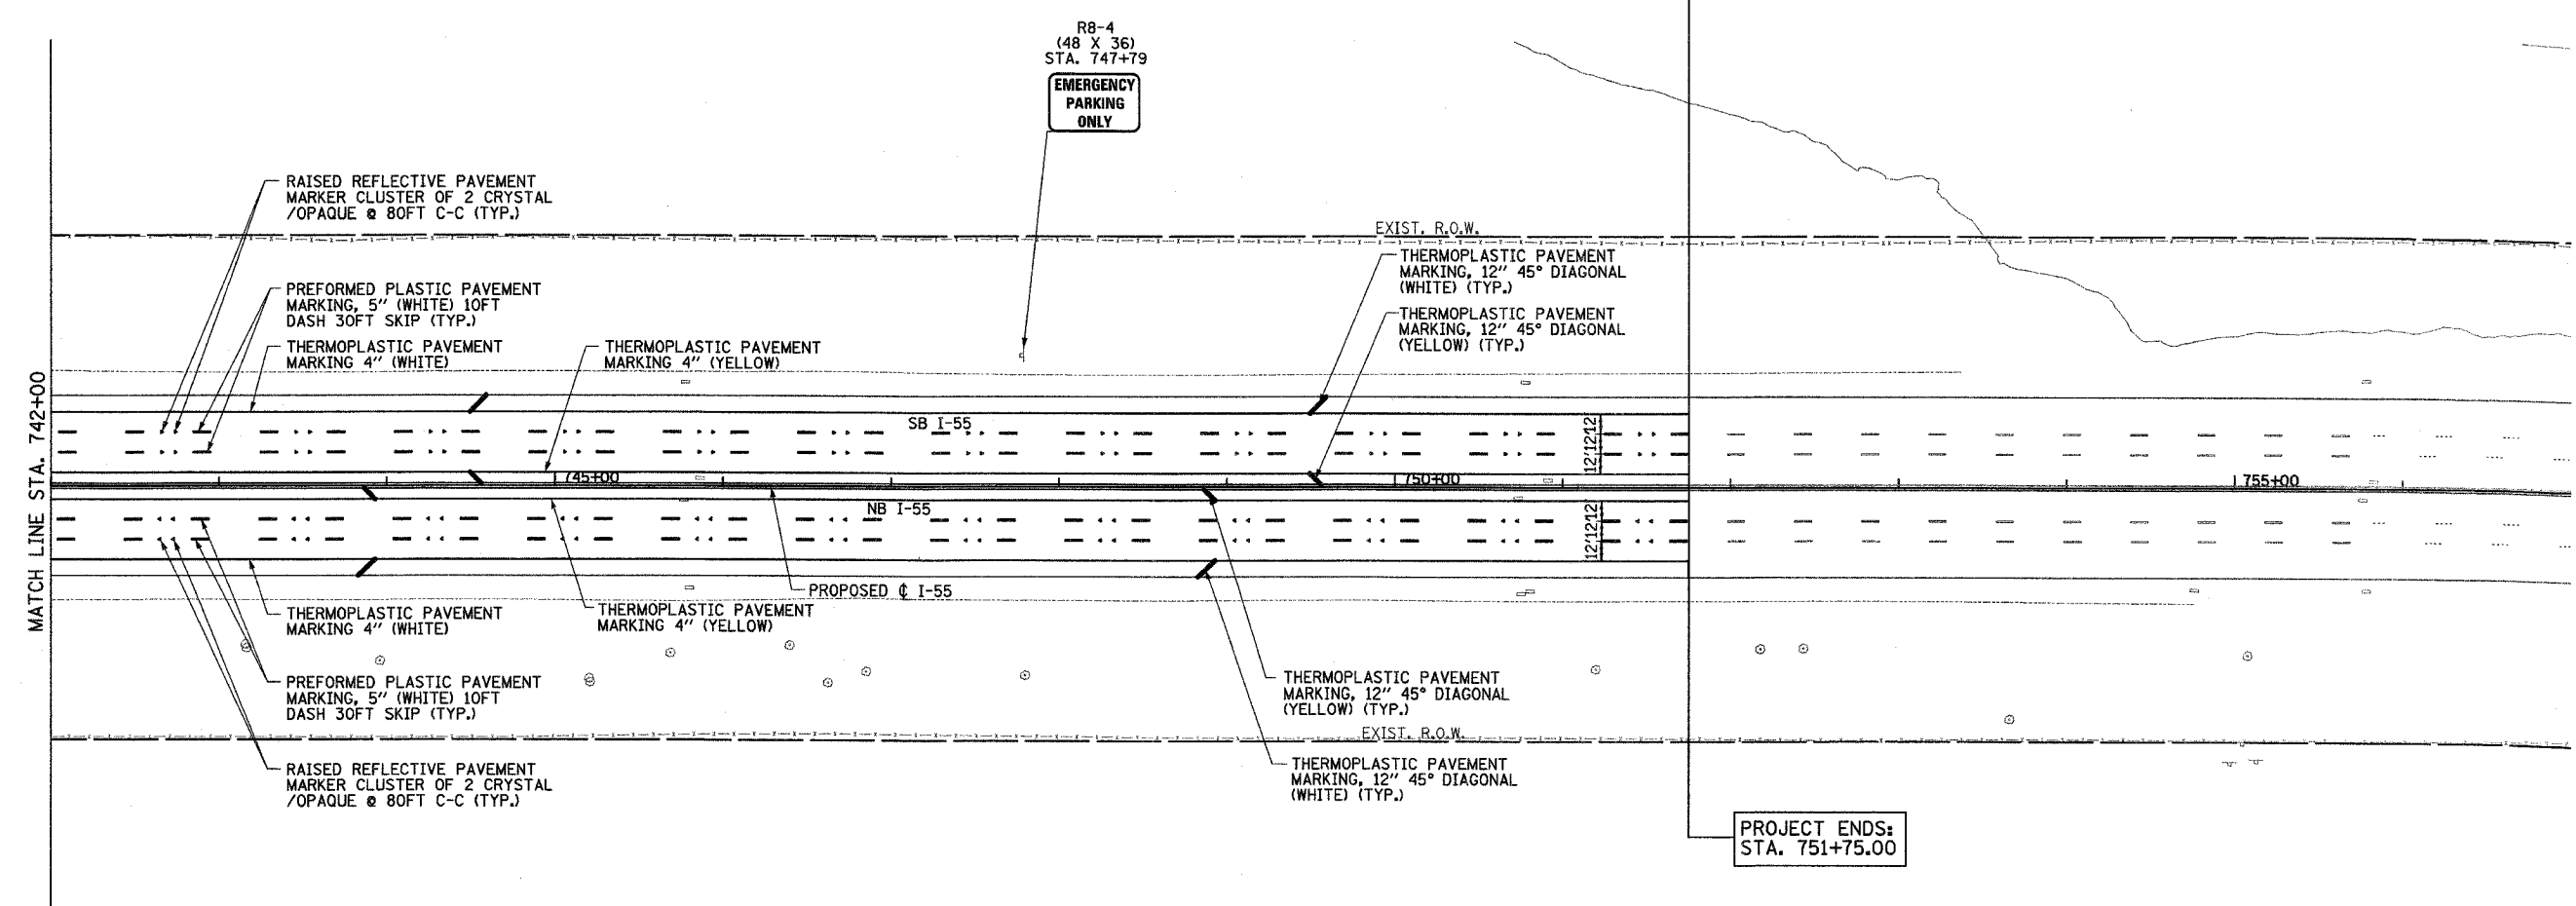

END PROJECT CONTRACT NO. 62896 | BEGIN PROJECT CONTRACT NO. 60B47



BOTH CONTRACTS WILL BE BUILT SIMULTANEOUSLY -
CONTRACTOR MUST COORDINATE WITH OTHER
CONTRACTOR AT NO ADDITIONAL COST TO THE CONTRACT

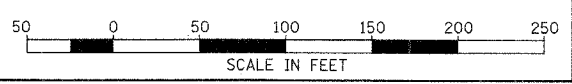

DAVID MASON & ASSOCIATES
Civil Engineering
Structural Engineering
Surveying
443 N. Illinois, Suite 840
Chicago, IL 60611
(312) 942-9808

PARSONS BRINCKERHOFF

REVISIONS	
NAME	DATE

ILLINOIS DEPARTMENT OF TRANSPORTATION
F.A.I. I-55
US RTE. 30 TO 143rd STREET

PAVEMENT MARKING
AND SIGNING PLANS

SCALE: 1" = 50'
DATE: FEBRUARY 23, 2007

DRAWN BY: JS, LC
CHECKED BY: SE