


CONTRACT NO. 62896				
F.A. RTE.	SECTION	COUNTY	TOTAL SHEETS	SHEET NO.
55	99 (1&2) WRS-1	WILL	227	169
STA. 601+00.00 TO STA. 603+00.00				
FED. ROAD DIST. NO.		ILLINOIS FED. AID PROJECT		

DATE	BY
DESIGNED	
PLOTTED	
TEMPLATE	
AREAS	
CHECKED	
NO.	
FINAL SURVEY	
NOTE BOOK	
NO.	

DATE	BY
DESIGNED	
PLOTTED	
TEMPLATE	
AREAS	
CHECKED	
NO.	
ORIGINAL SURVEY	
NOTE BOOK	
NO.	

PLOT DATE = 2/19/2017
 FILE NAME = #FILE#
 USER NAME = #USER#

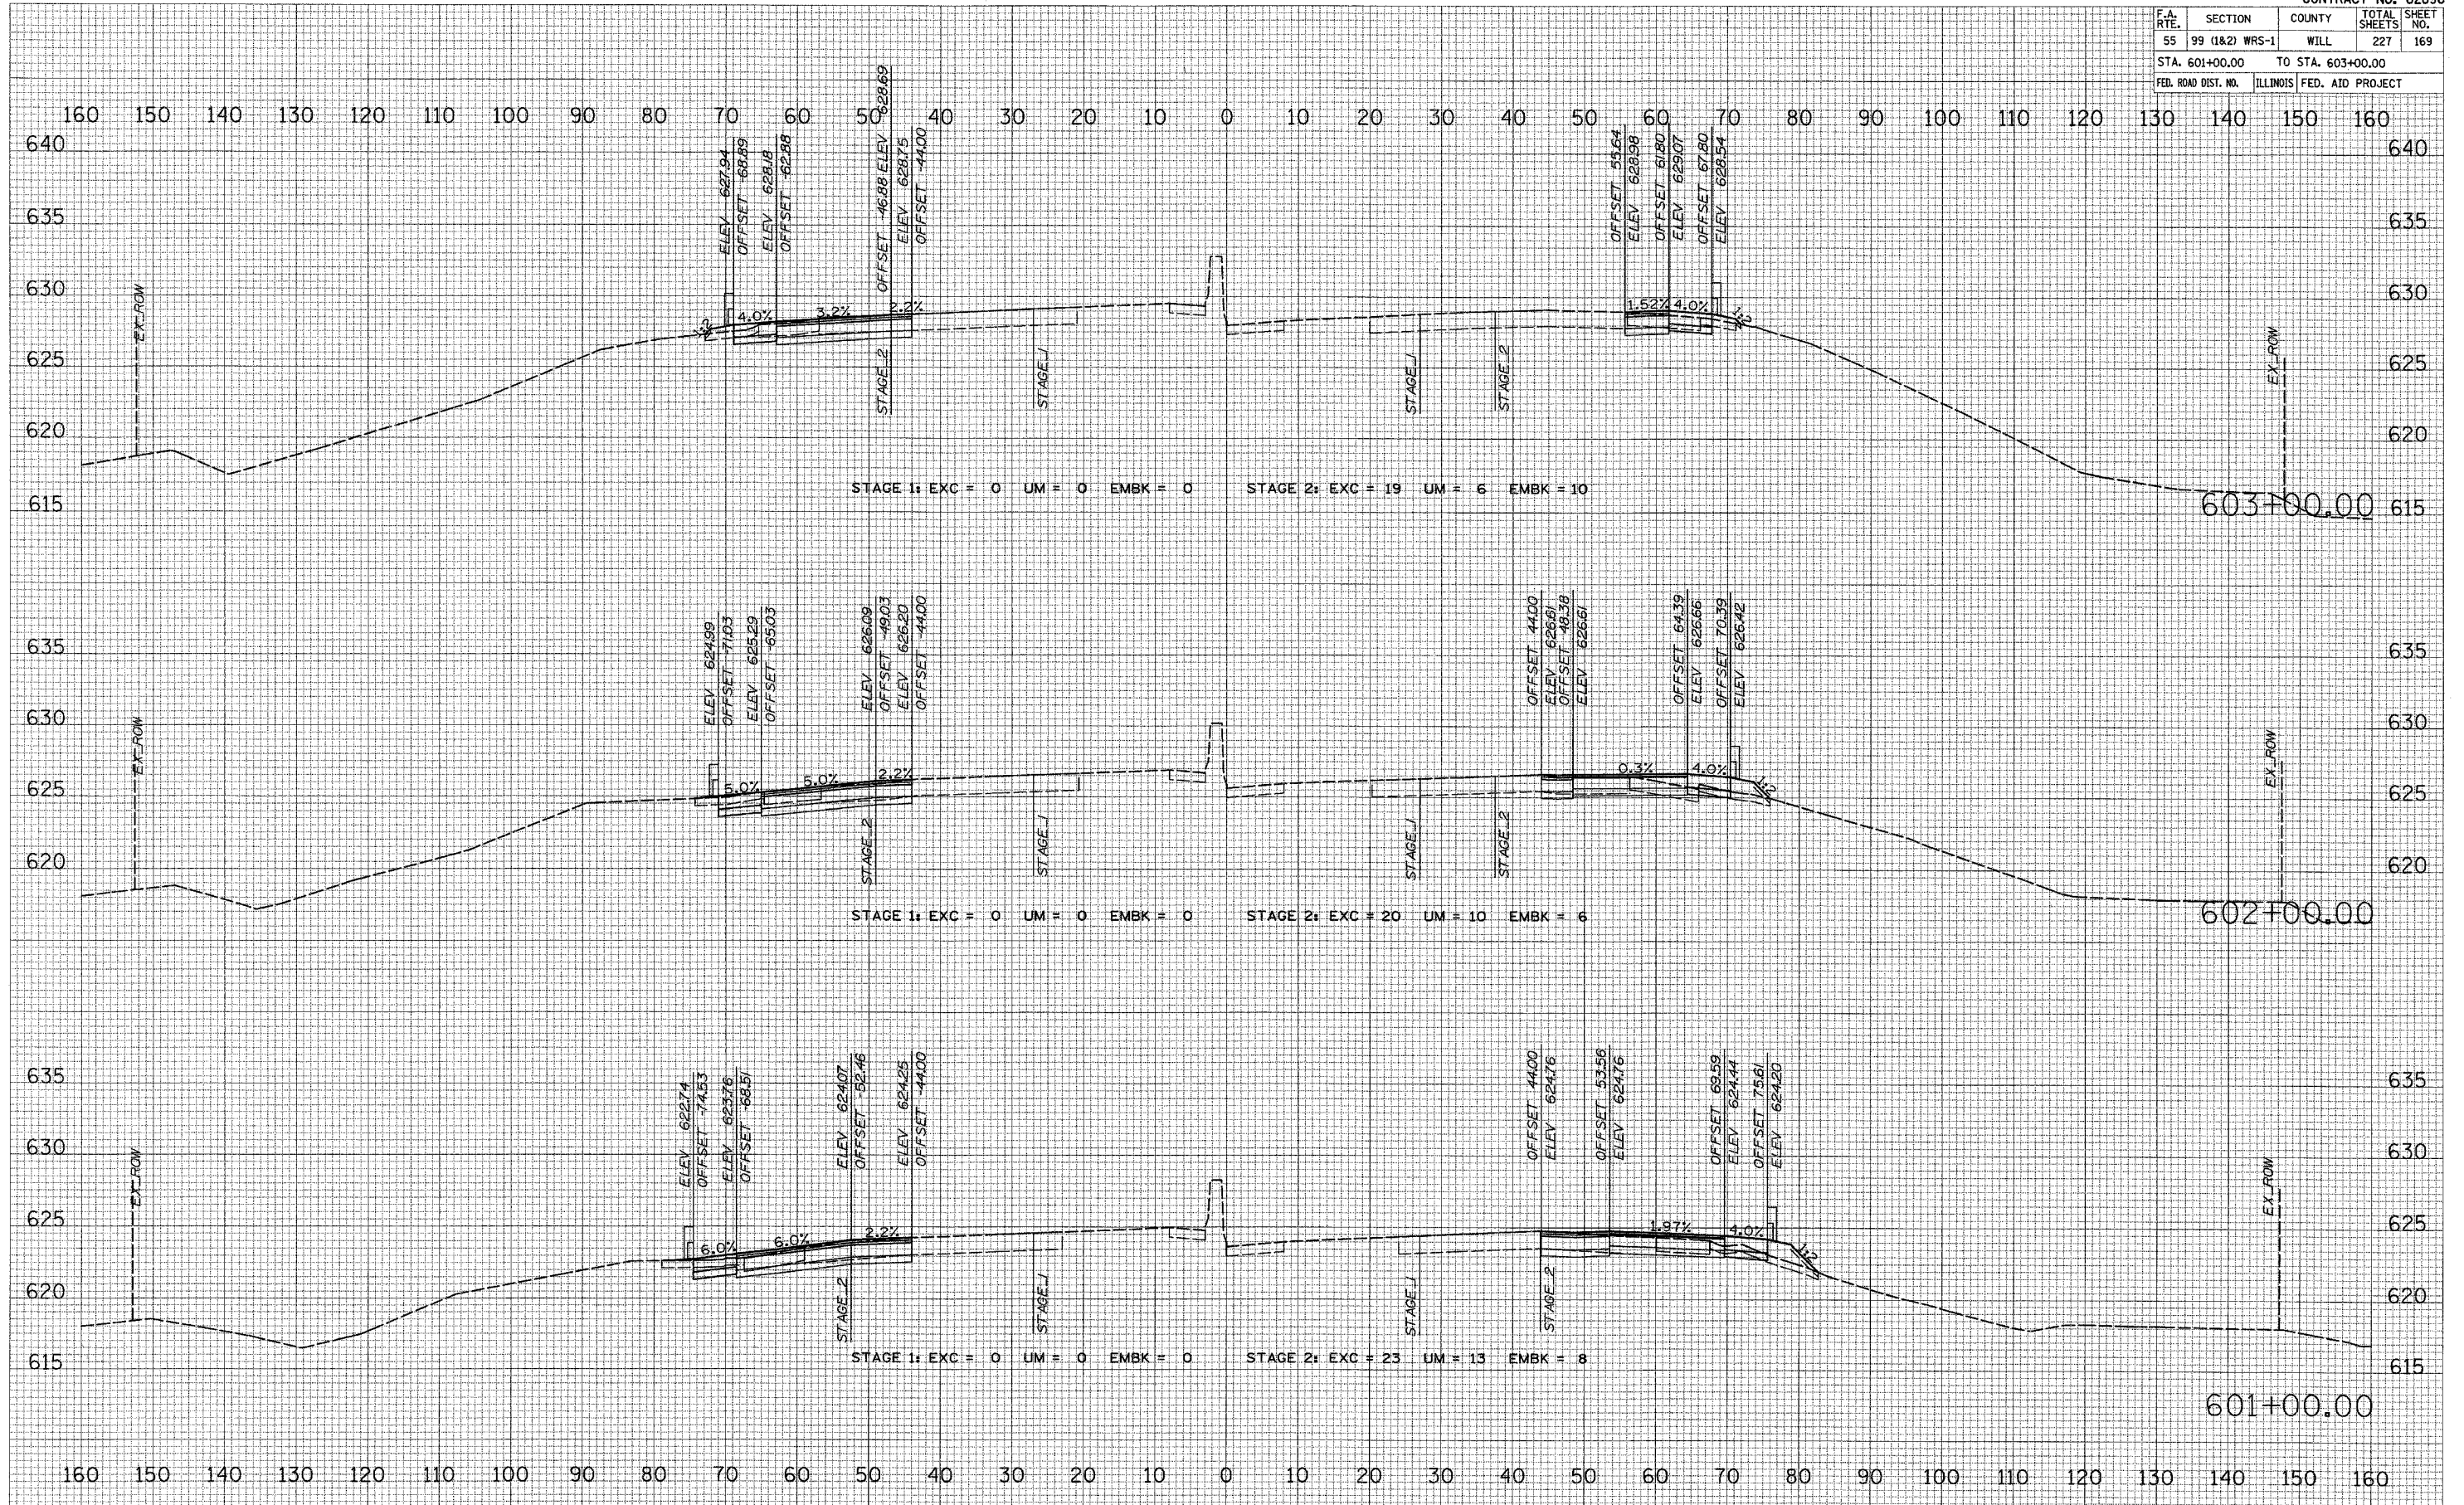

I-55 MAINLINE