


CONTRACT NO. 62896				
F.A. RTE.	SECTION	COUNTY	TOTAL SHEETS	SHEET NO.
55	99 (1&2) WRS-1	WILL	227	177
STA. 649+00.00 TO STA. 650+00.00				
FED. ROAD DIST. NO.		ILLINOIS	FED. AID PROJECT	

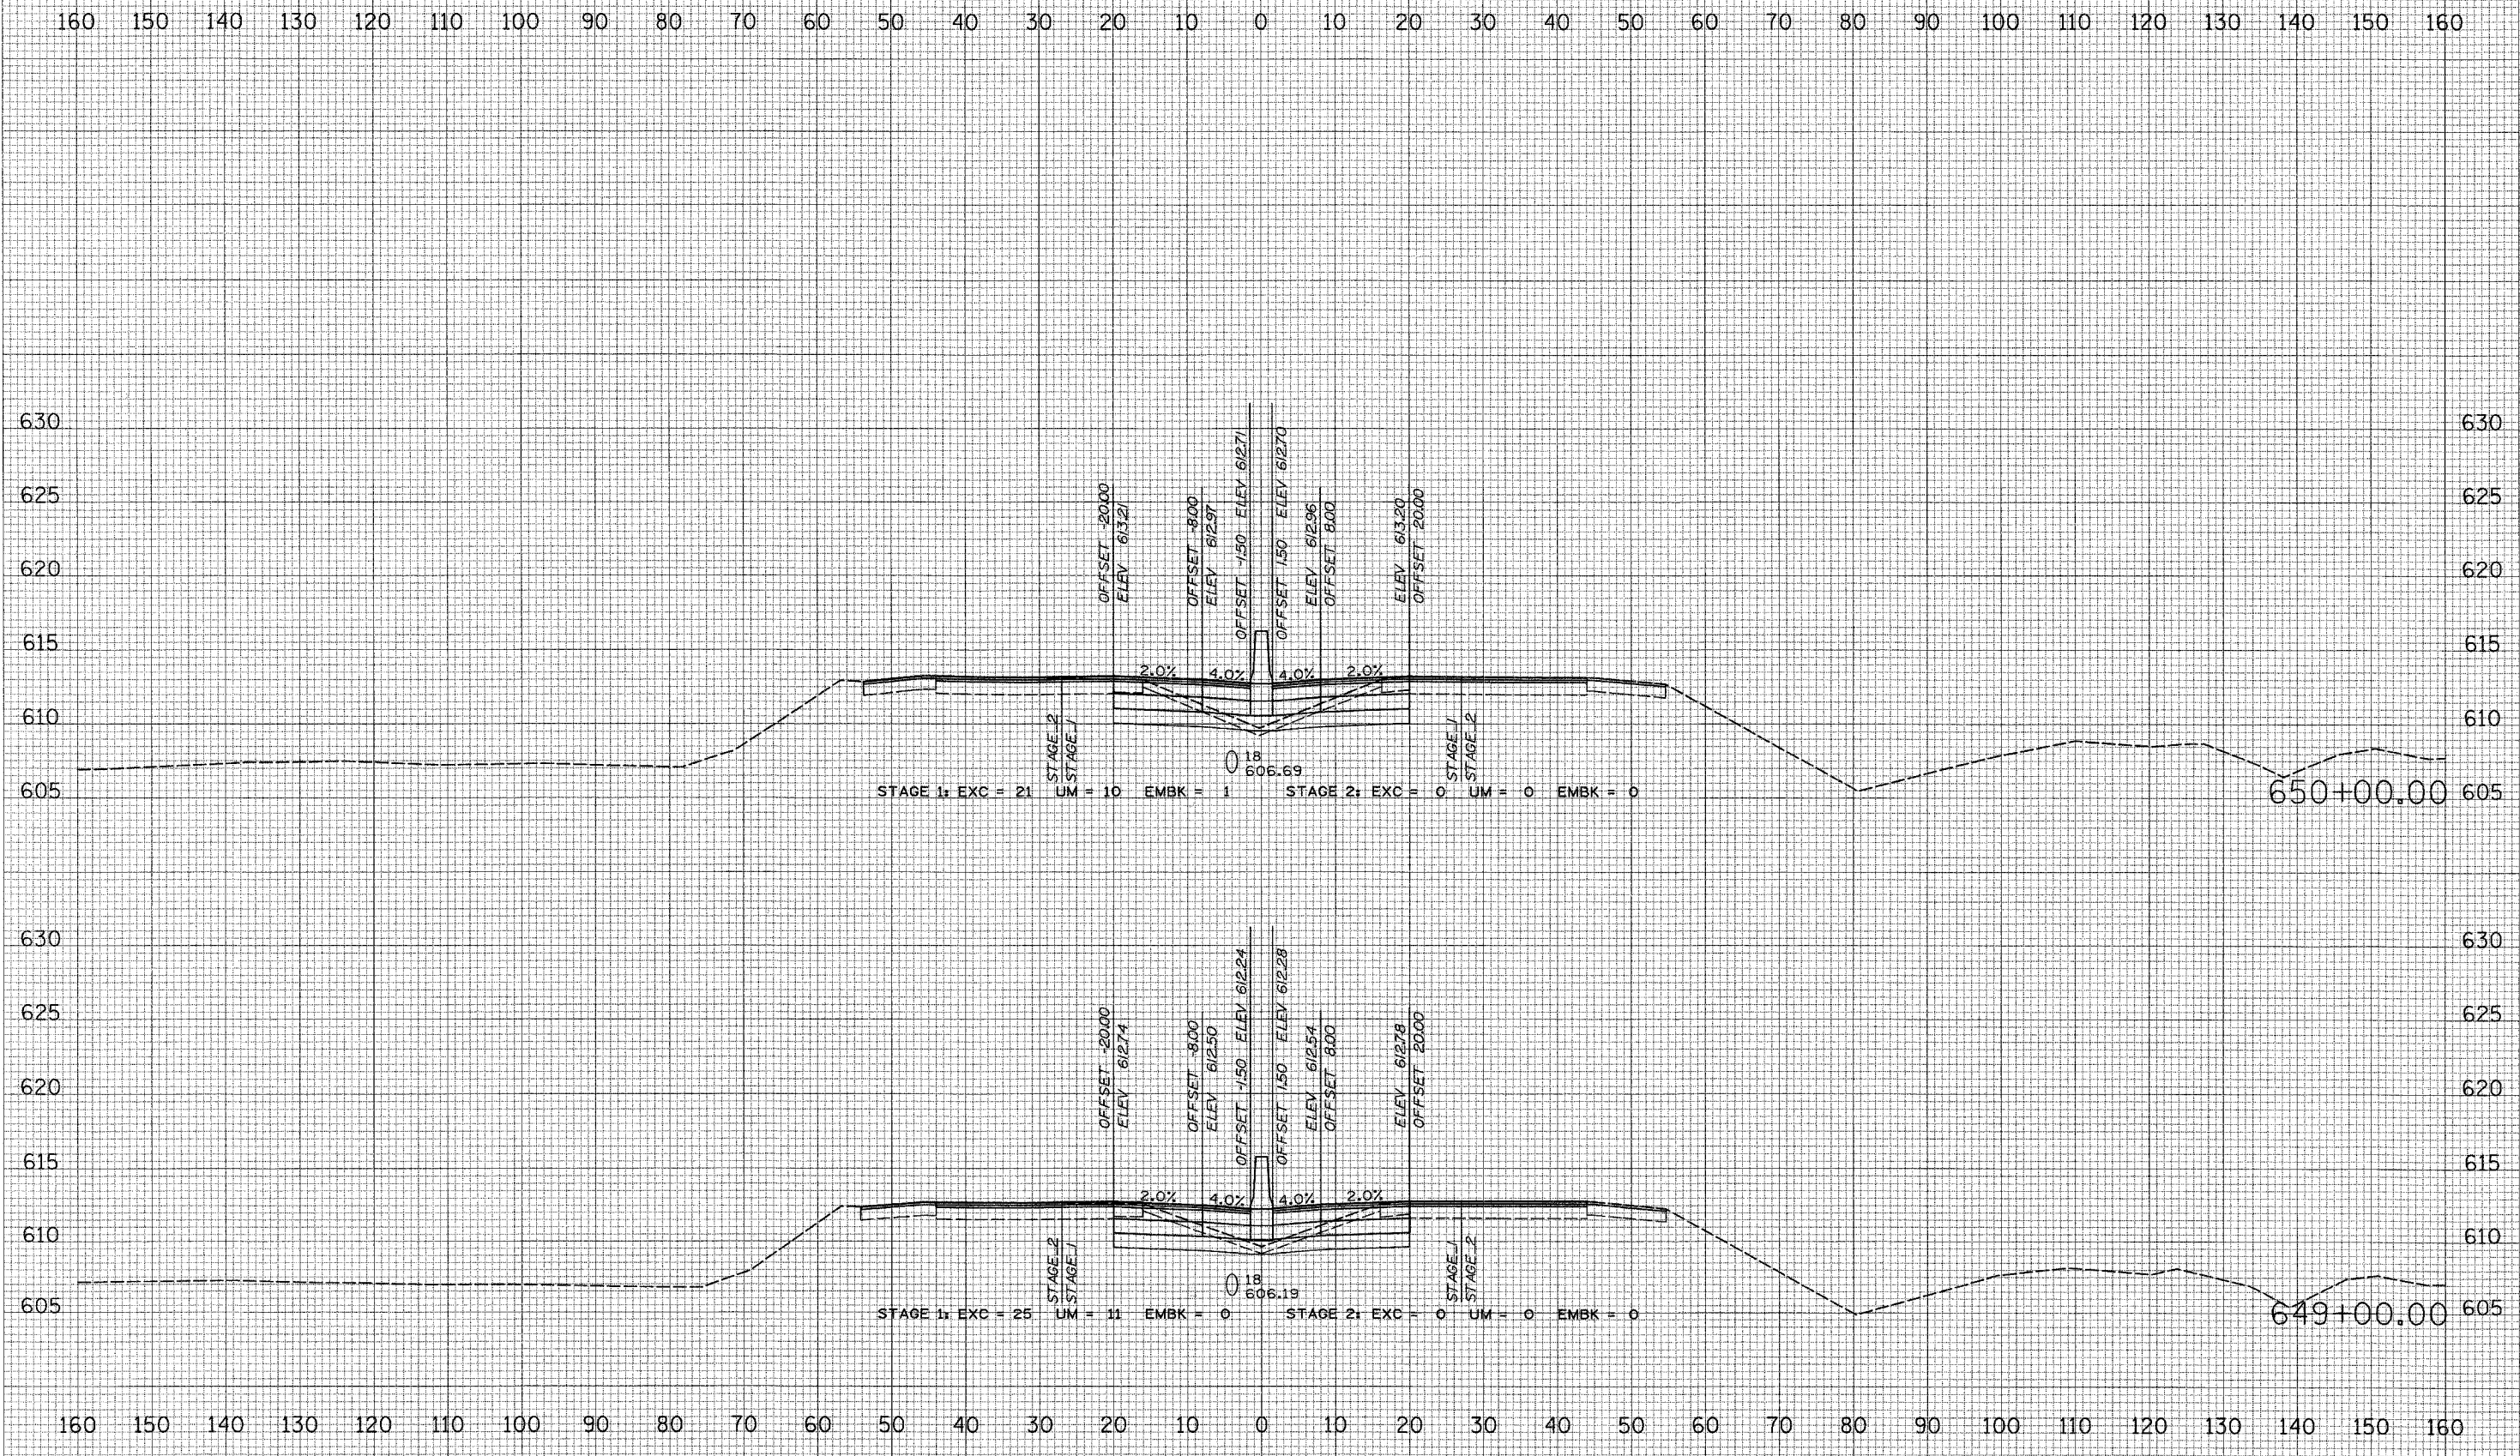

DATE _____
 BY _____
 SURVEYED _____
 PLOTTED _____
 NOTE BOOK _____
 AREAS CHECKED _____
 NO. _____

DATE _____
 BY _____
 SURVEYED _____
 PLOTTED _____
 NOTE BOOK _____
 AREAS CHECKED _____
 NO. _____

2/18/2007
 FILE NAME = 815L
 PLOT SCALE = 1/8"=1'-0"
 USER NAME = MUSER