


CONTRACT NO. 62896				
F.A. RTE.	SECTION	COUNTY	TOTAL SHEETS	SHEET NO.
55	99 (1&2) WRS-1	WILL	227	178
STA. 651+00.00		TO STA. 652+00.00		
FED. ROAD DIST. NO.		ILLINOIS FED. AID PROJECT		

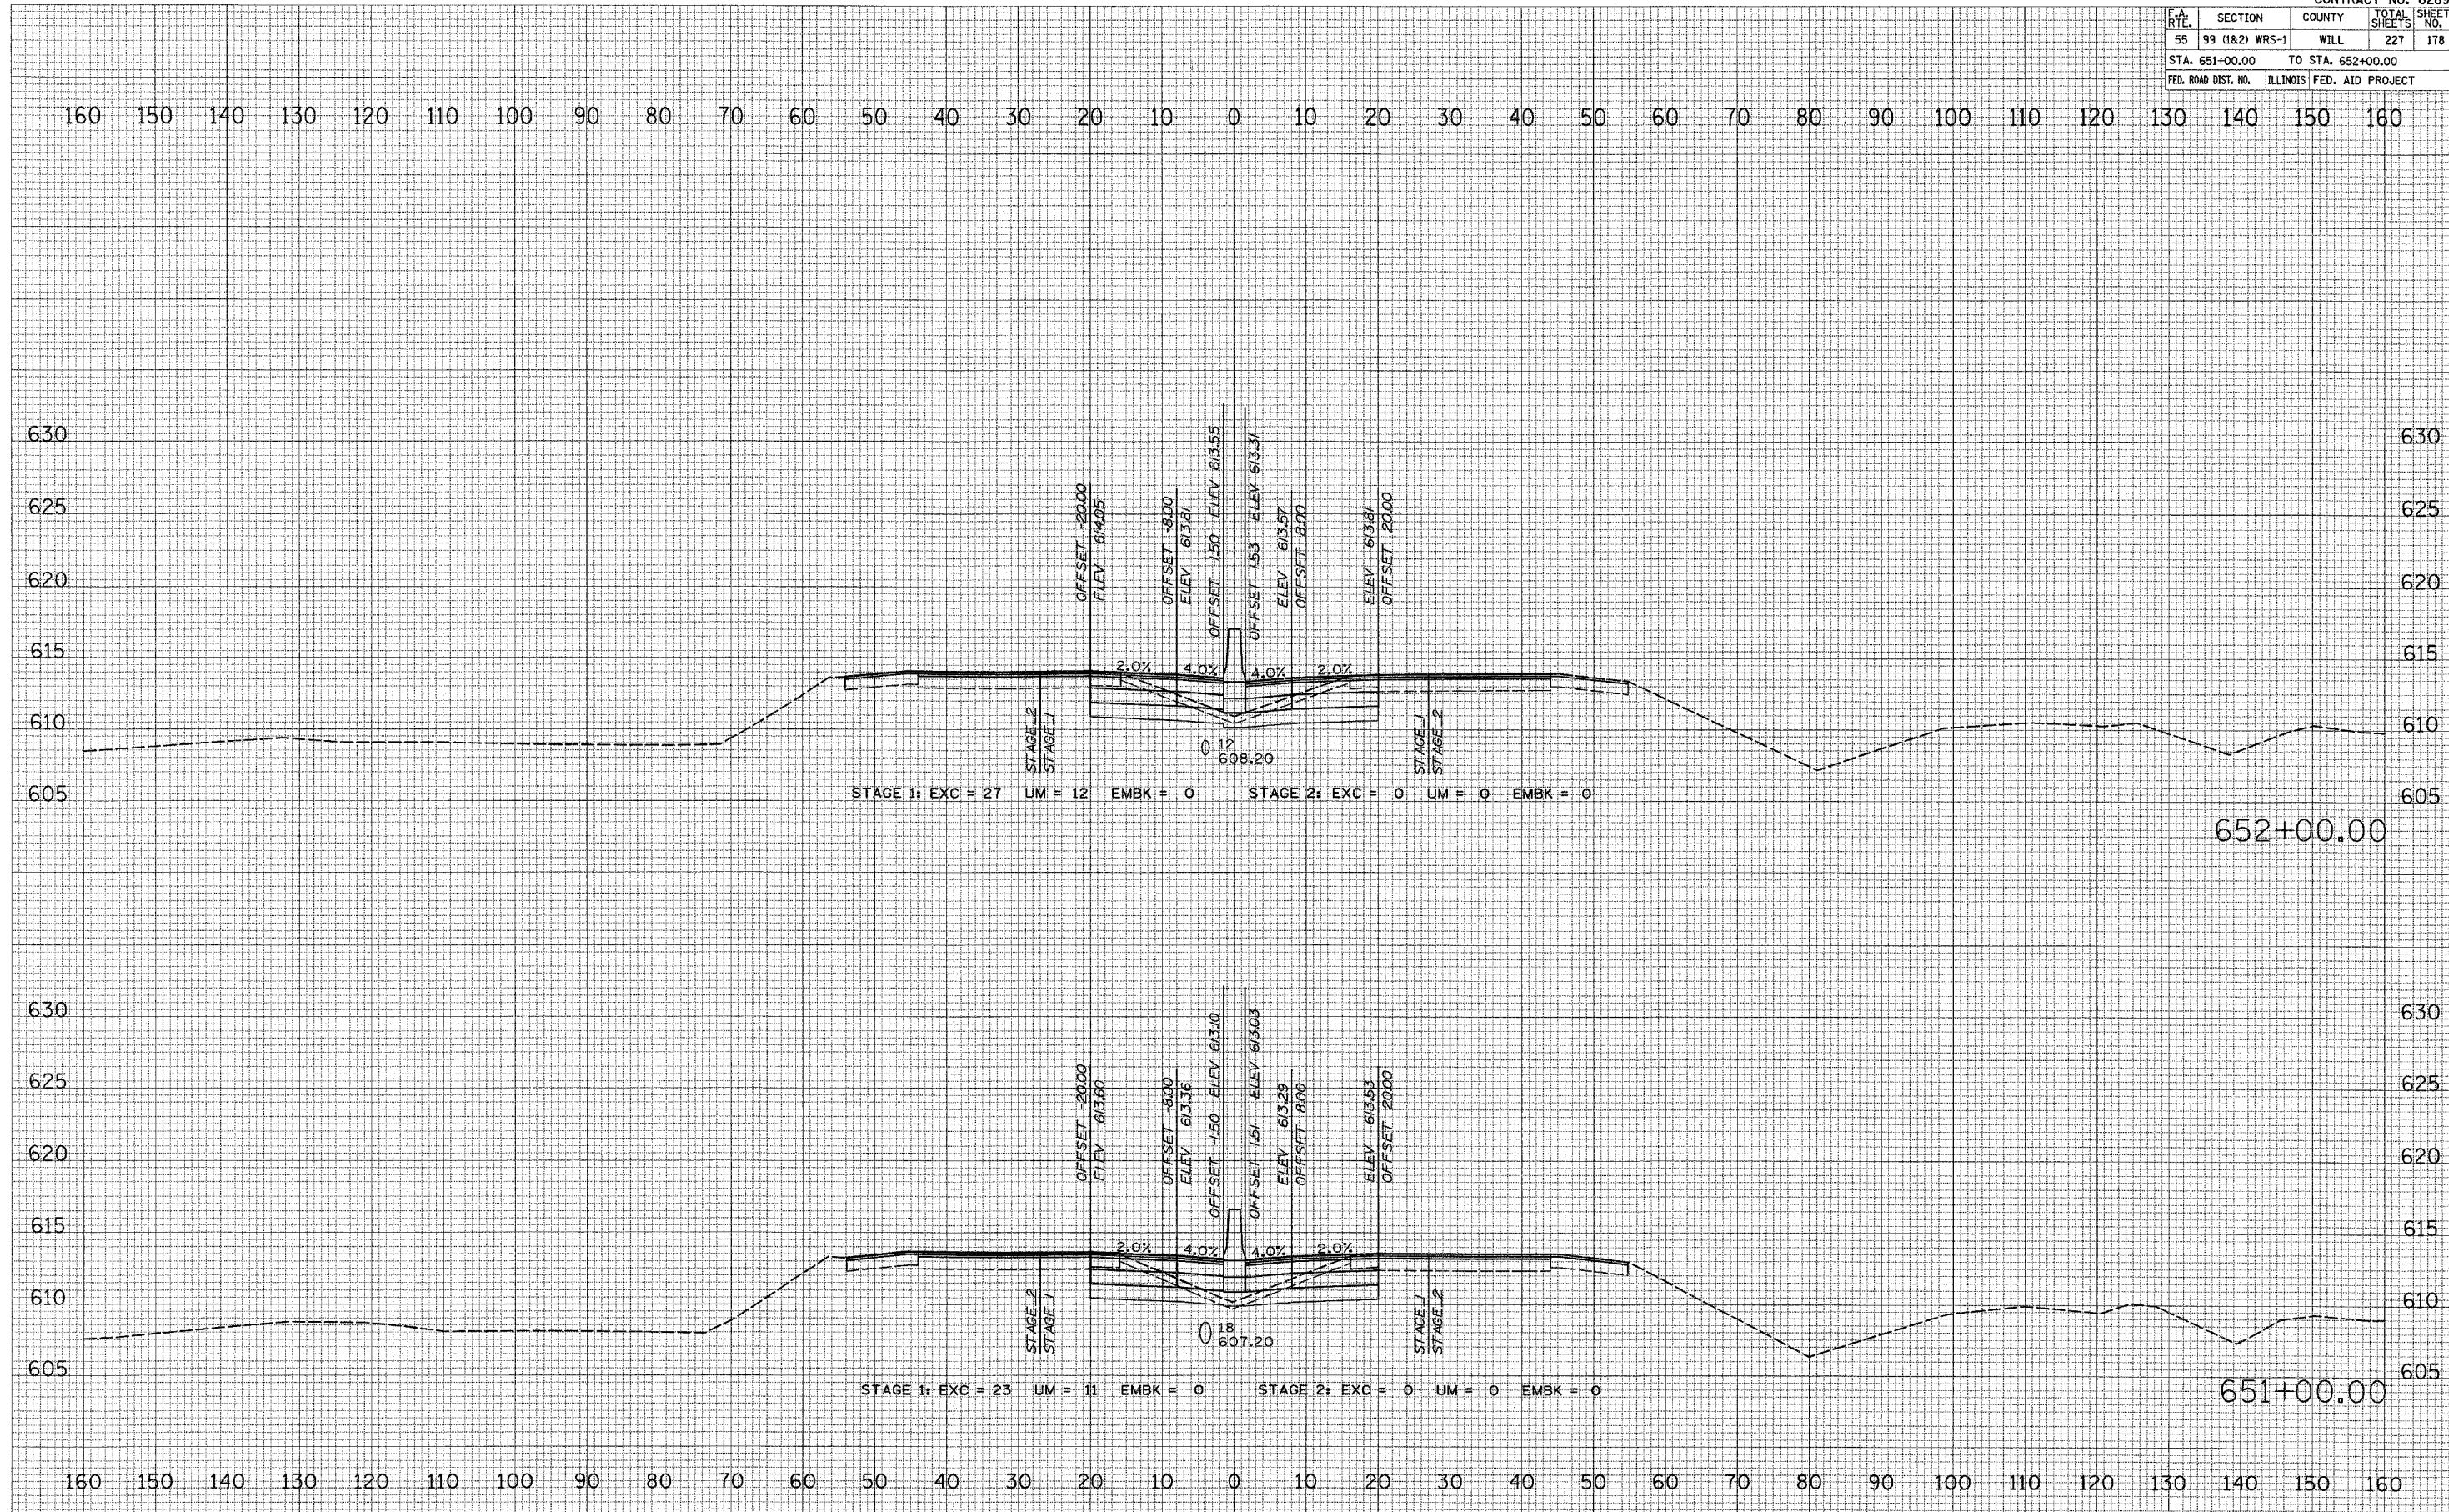

FINAL SURVEY
 SURVEYED BY
 PLOTTED BY
 NOTE BOOK NO.
 TEMPLATE AREAS CHECKED
 DATE

ORIGINAL SURVEY
 SURVEYED BY
 PLOTTED BY
 NOTE BOOK NO.
 TEMPLATE AREAS CHECKED
 DATE

PLOT DATE = 2/19/2007
 FILE NAME = FILE1
 PLOT SCALE = 60/1
 USER NAME = BUSENB