

CONTRACT NO. 62896				
F.A. RTE.	SECTION	COUNTY	TOTAL SHEETS	SHEET NO.
55	99 (1&2) WRS-1	WILL	227	180
STA. 655+00.00 TO STA. 656+00.00				
FED. ROAD DIST. NO. ILLINOIS FED. AID PROJECT				


FINAL SURVEY SURVEYED PLOTTED CHECKED
 NOTE BOOK NO. AREAS CHECKED

BY: _____ DATE: _____

ORIGINAL SURVEY SURVEYED PLOTTED CHECKED
 NOTE BOOK NO. AREAS CHECKED

BY: _____ DATE: _____

PLT DATE = 2/18/2007
 FILE NAME = 01111
 PLOT SCALE = 1"=40'
 USER NAME = BUSER0

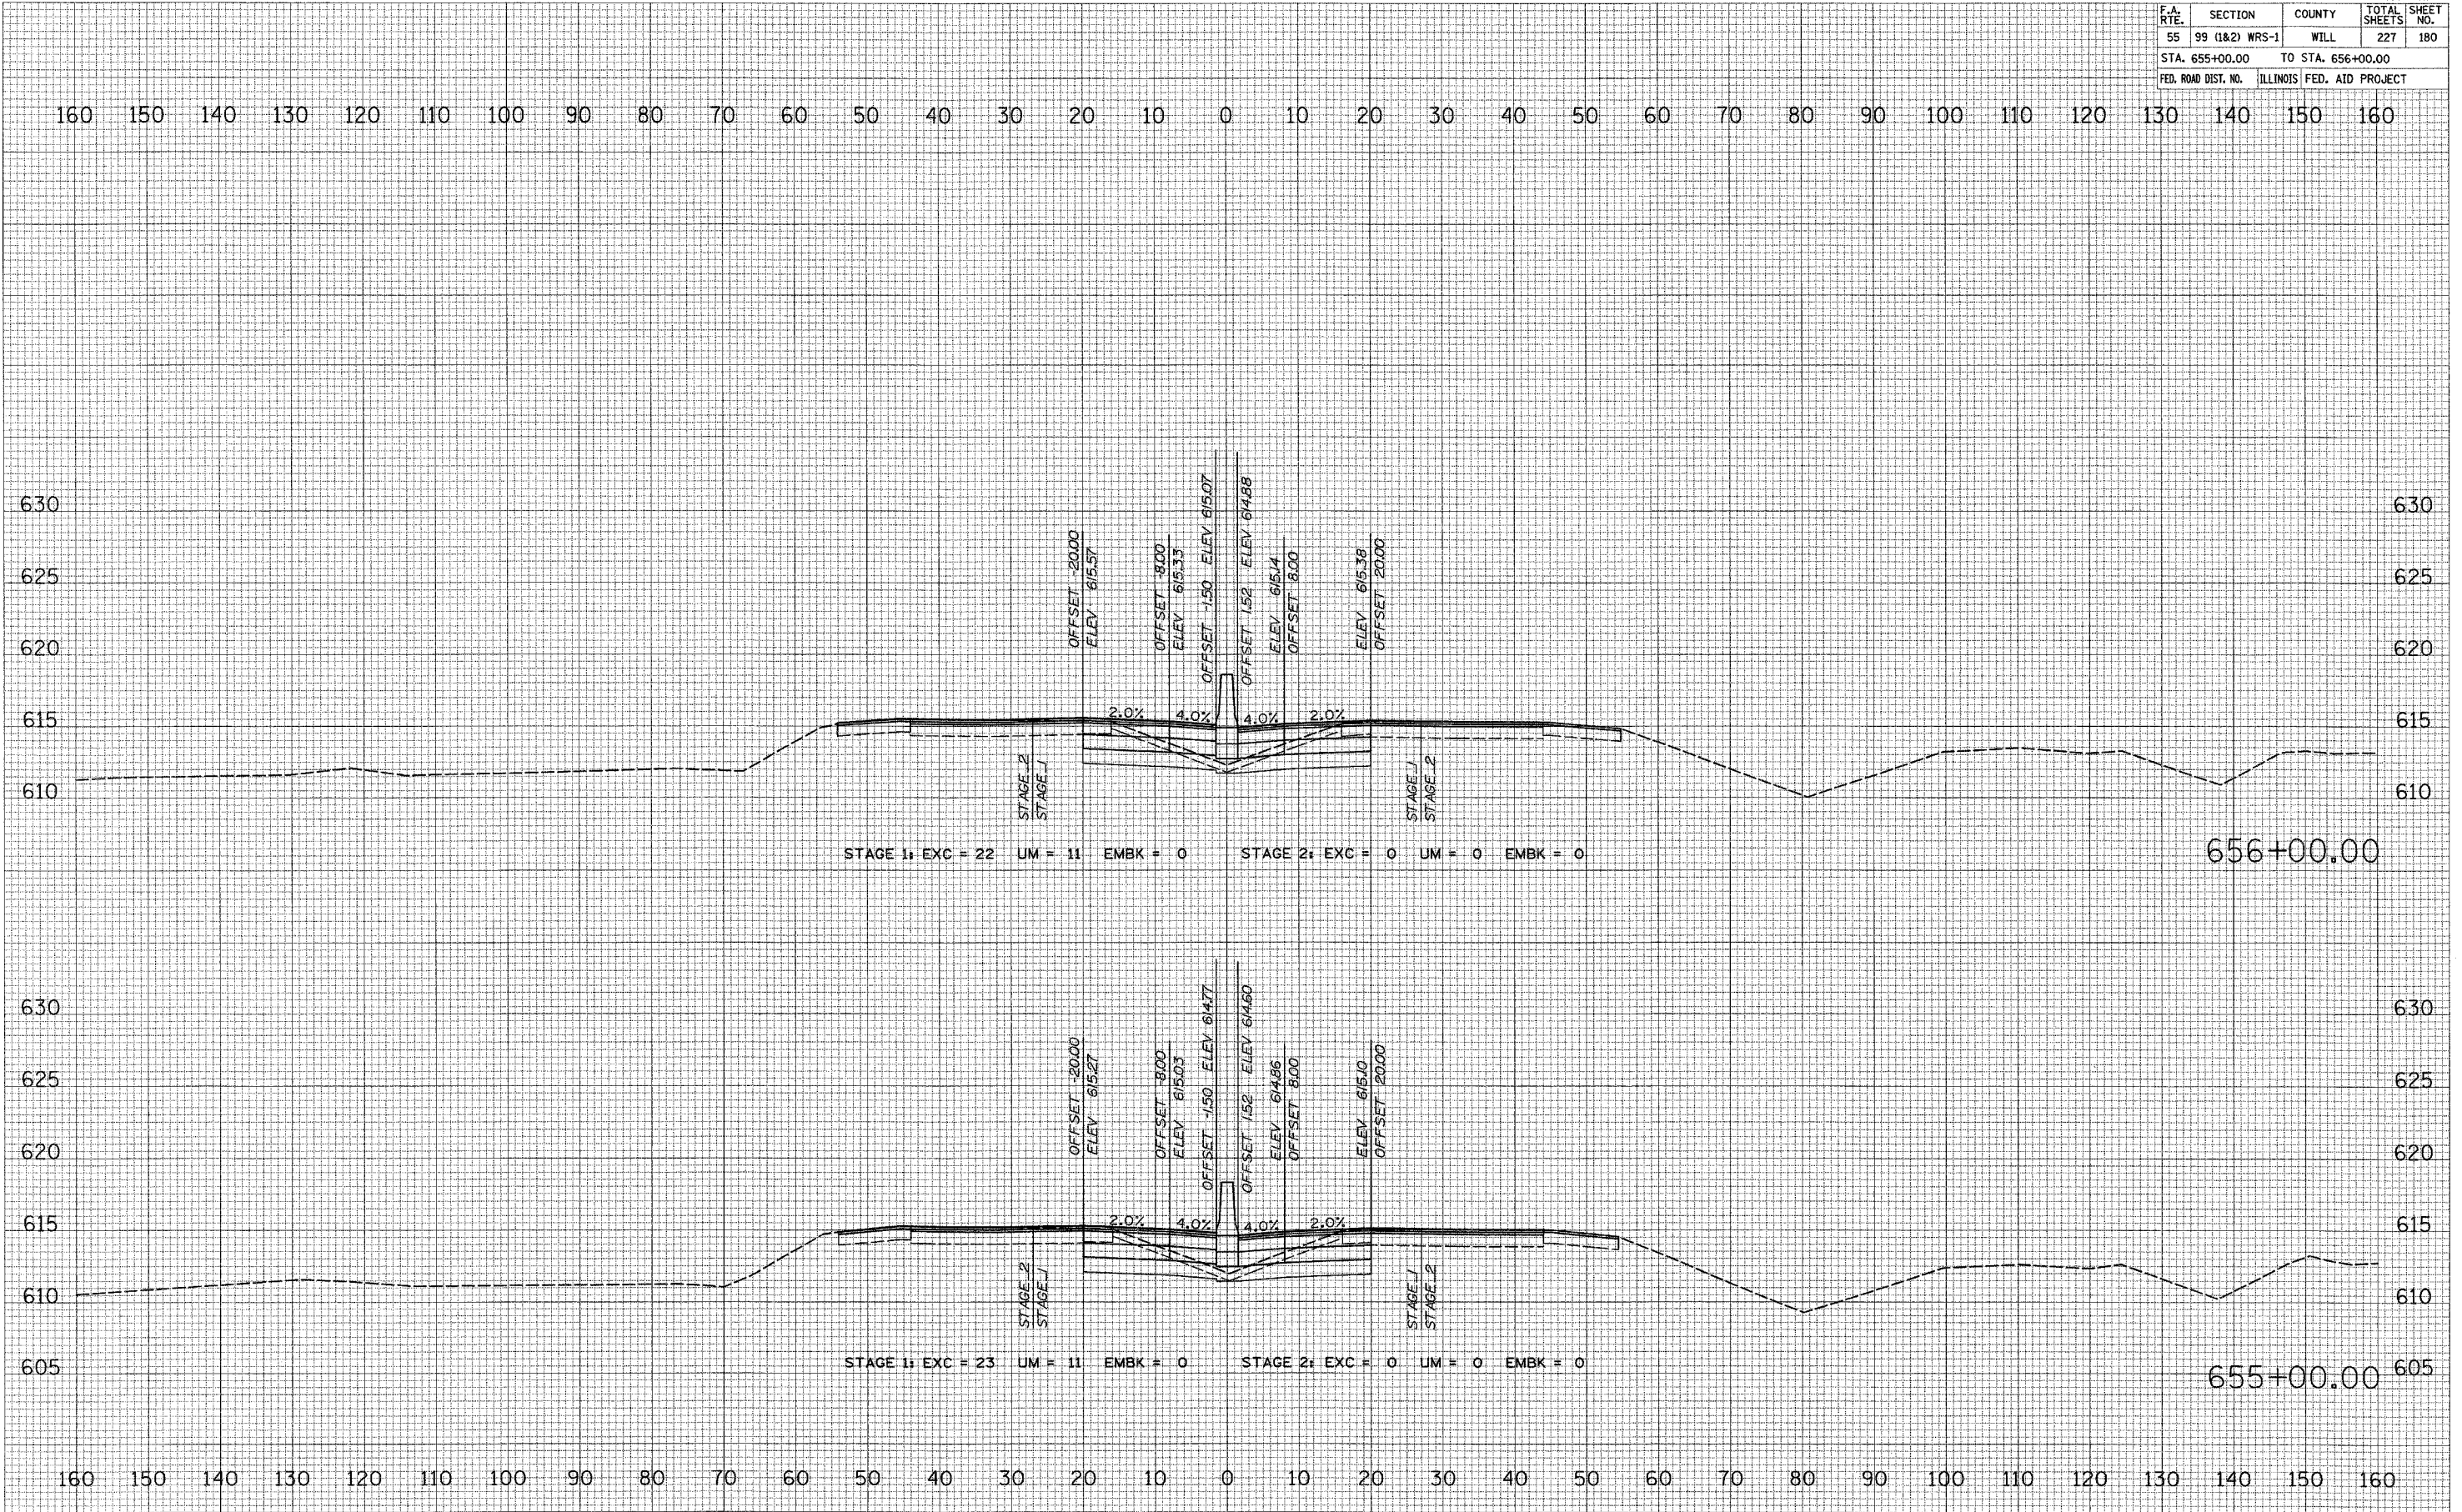

I-55 MAINLINE