


CONTRACT NO. 62896				
F.A. RTE.	SECTION	COUNTY	TOTAL SHEETS	SHEET NO.
55	99 (I&2) WRS-1	WILL	227	181
STA. 657+00.00		TO STA. 659+00.00		
FED. ROAD DIST. NO.	ILLINOIS FED. AID PROJECT			

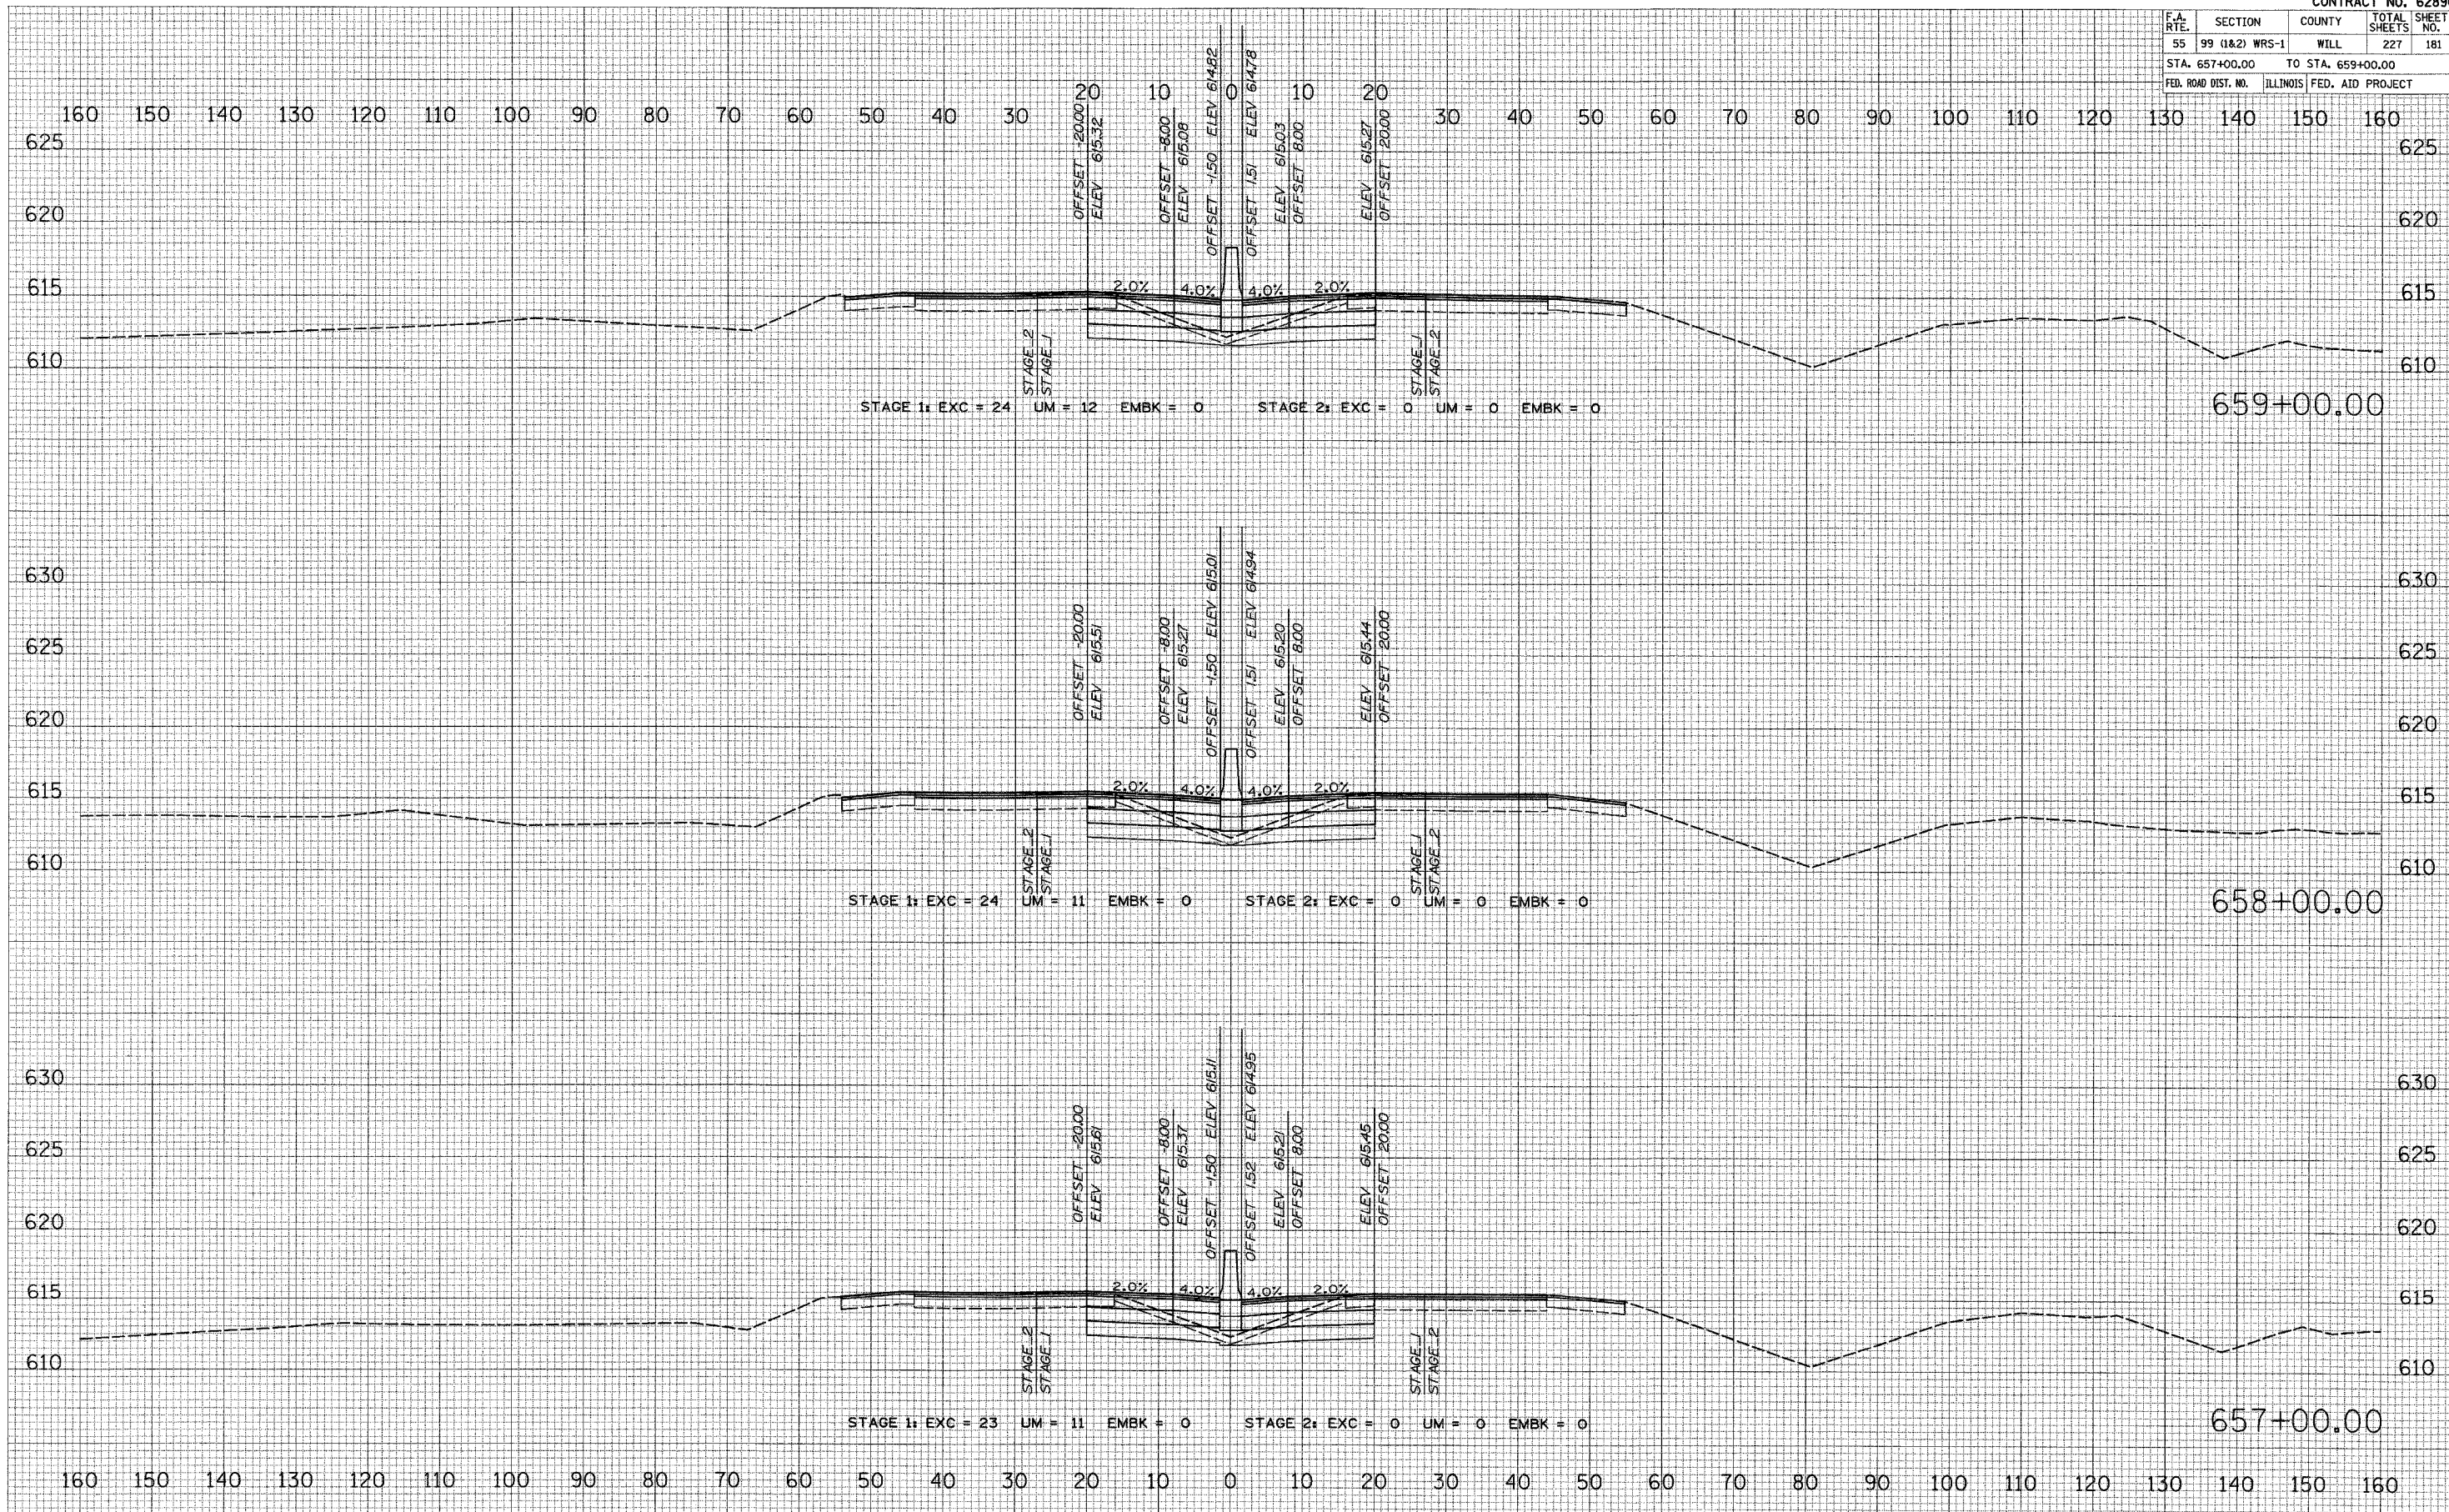

DATE: _____ BY: _____

ORIGINAL SURVEY PLOTTED _____

NOTE BOOK TEMPLATE _____

NO. _____ AREAS CHECKED _____

DATE: _____ BY: _____

ORIGINAL SURVEY PLOTTED _____

NOTE BOOK TEMPLATE _____

NO. _____ AREAS CHECKED _____

PLOT DATE = 2/15/2007

FILE NAME = I-55

USER NAME = AUSER