


| F.A. RTE. | SECTION | COUNTY | TOTAL SHEETS | SHEET NO. |
|----------------------------------|----------------|---------------------------|--------------|-----------|
| 55 | 99 (1&2) WRS-1 | WILL | 227 | 182 |
| STA. 660+00.00 TO STA. 662+00.00 | | | | |
| FED. ROAD DIST. NO. | | ILLINOIS FED. AID PROJECT | | |

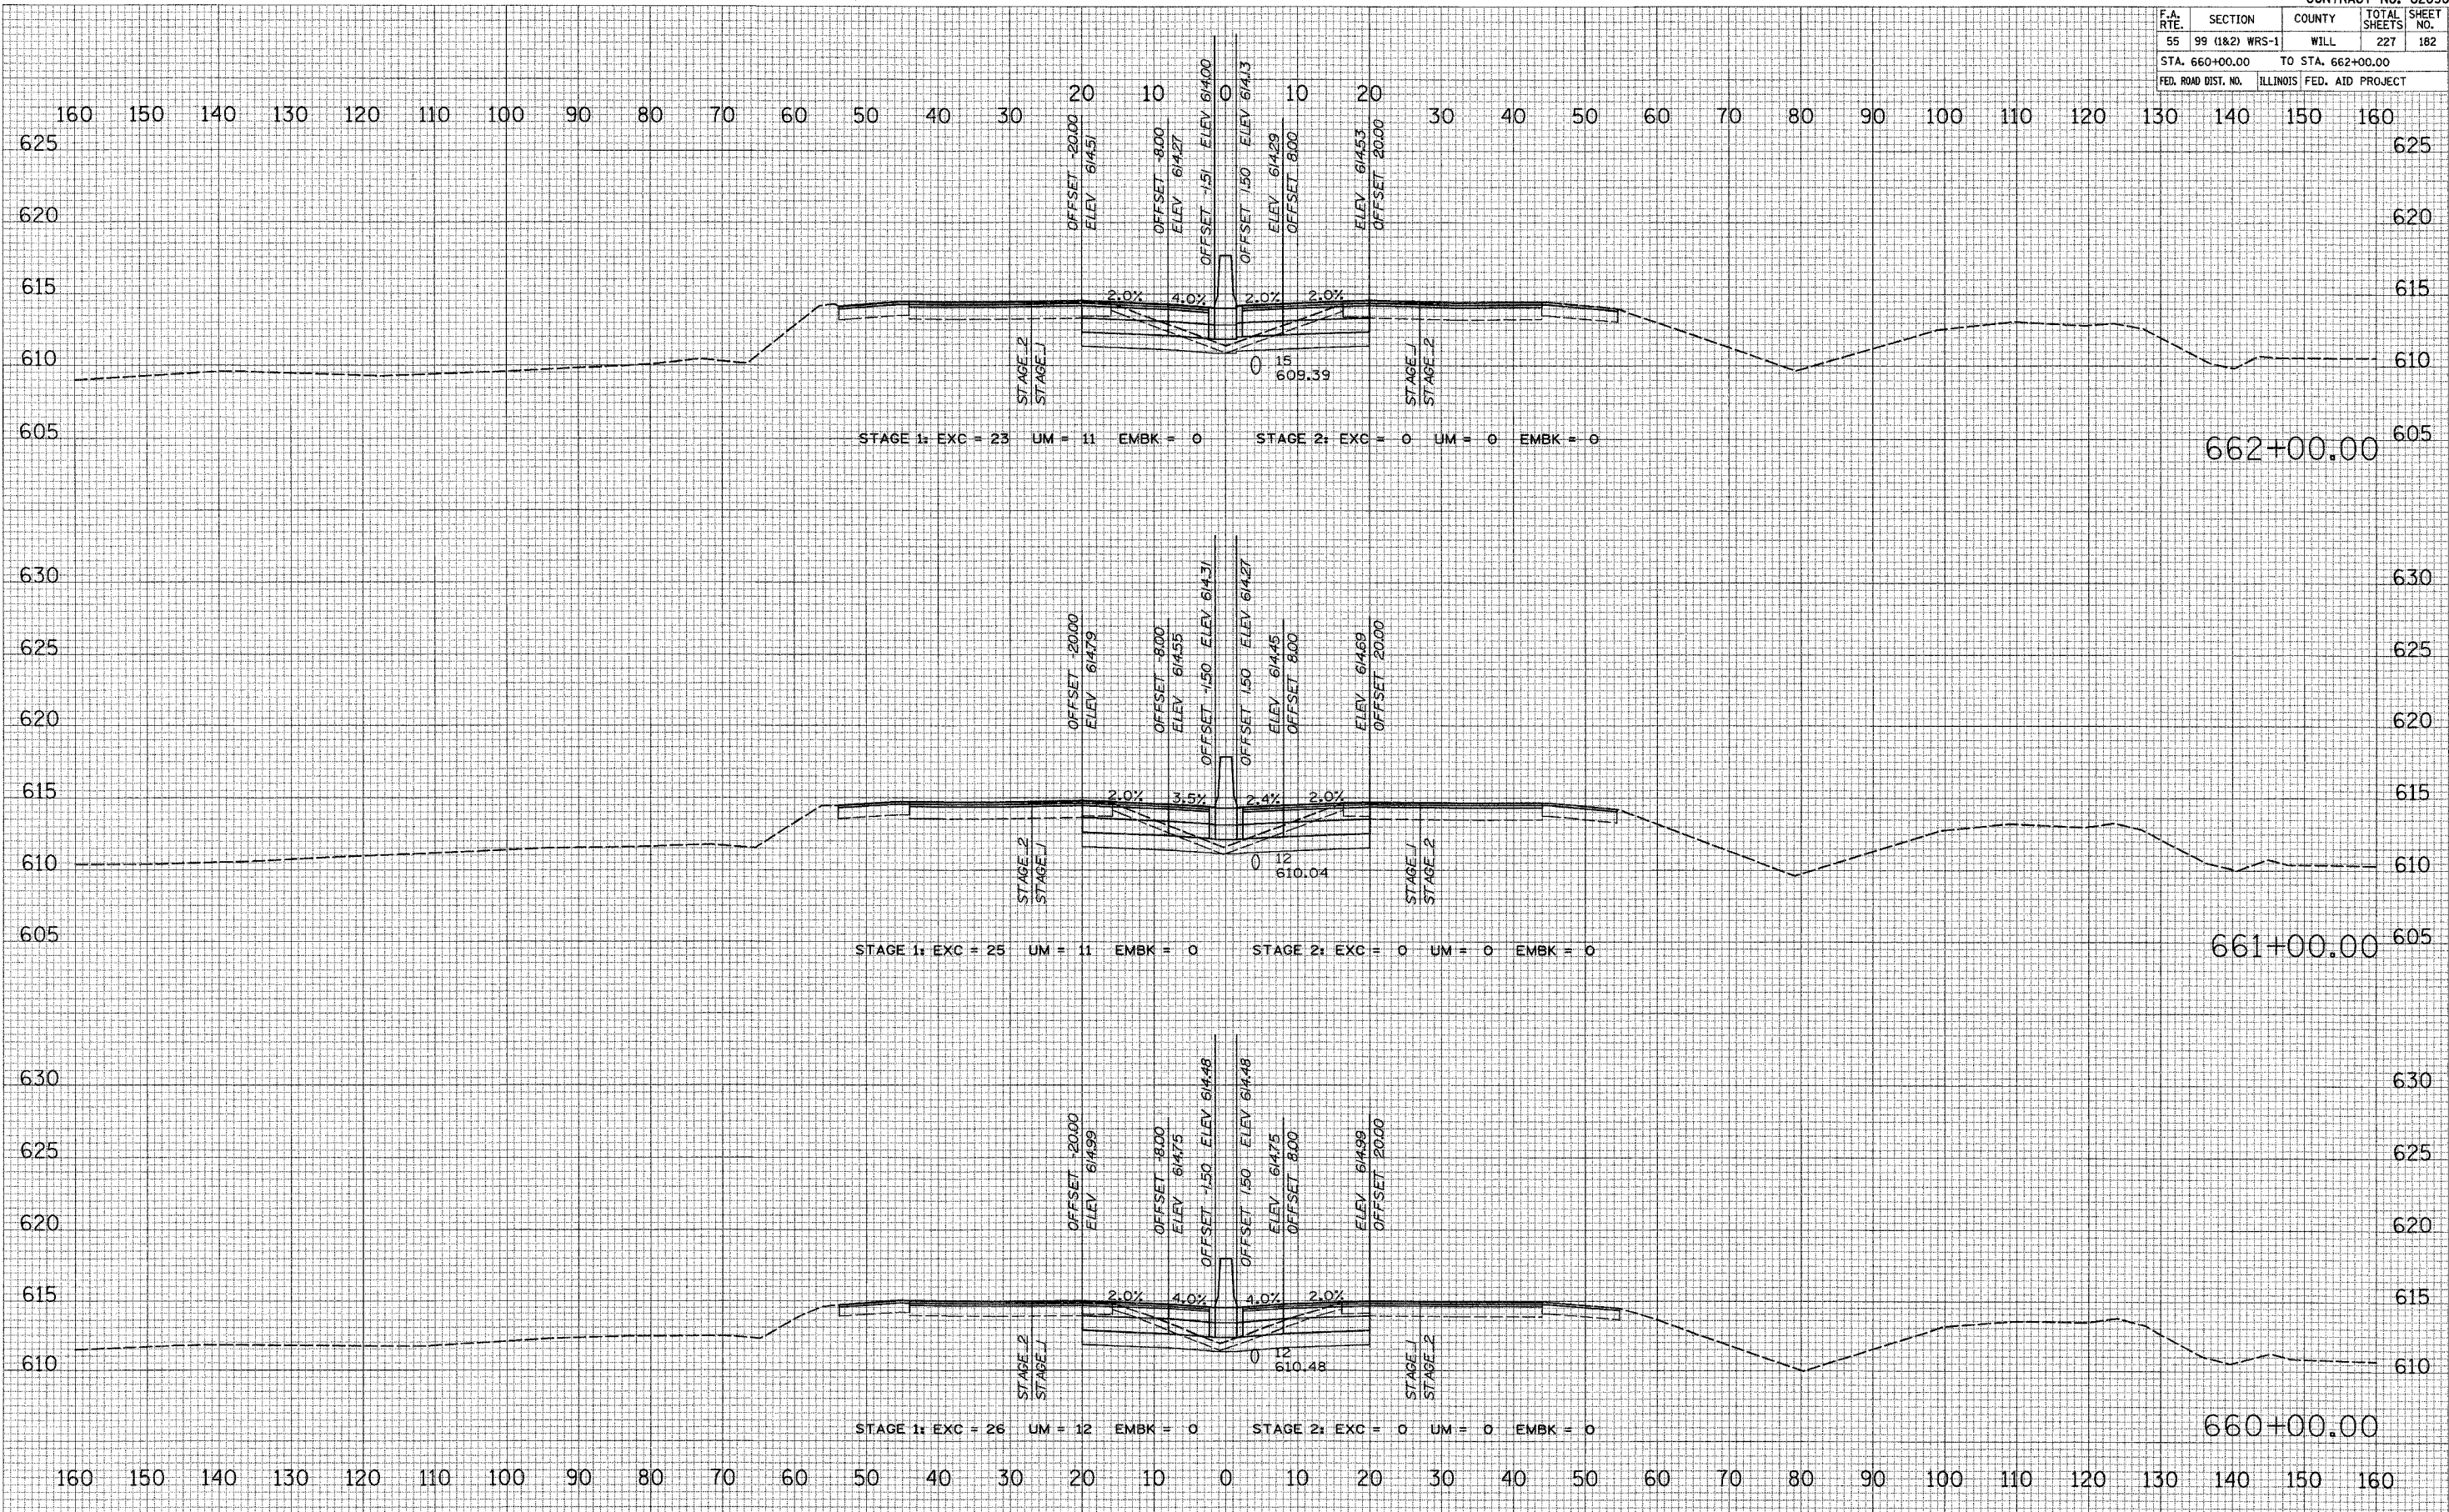

DATE _____ BY _____
 SURVEYED _____
 PLOTTED _____
 NOTE BOOK _____
 AREAS CHECKED _____

DATE _____ BY _____
 SURVEYED _____
 PLOTTED _____
 NOTE BOOK _____
 AREAS CHECKED _____

DATE = 2/10/97
 FILE NAME = 81FL
 PLOT SCALE = 850L
 USER NAME = RUSSEB