


CONTRACT NO. 62896				
F.A. RTE.	SECTION	COUNTY	TOTAL SHEETS	SHEET NO.
55	99 (I&2) WRS-1	WILL	227	195
STA. 687+00.00 TO STA. 688+00.00				
FED. ROAD DIST. NO.		ILLINOIS	FED. AID PROJECT	

DATE: _____
 BY: _____
 SURVEYED: _____
 FINAL SURVEY: _____
 NOTE BOOK: _____
 TEMPLATE: _____
 AREAS CHECKED: _____
 NO. _____

DATE: _____
 BY: _____
 SURVEYED: _____
 ORIGINAL SURVEY: _____
 NOTE BOOK: _____
 TEMPLATE: _____
 AREAS CHECKED: _____
 NO. _____

PLOT DATE = 2/19/2007
 FILE NAME = #FILL
 PLOT SCALE = #SCALE
 USER NAME = #USER

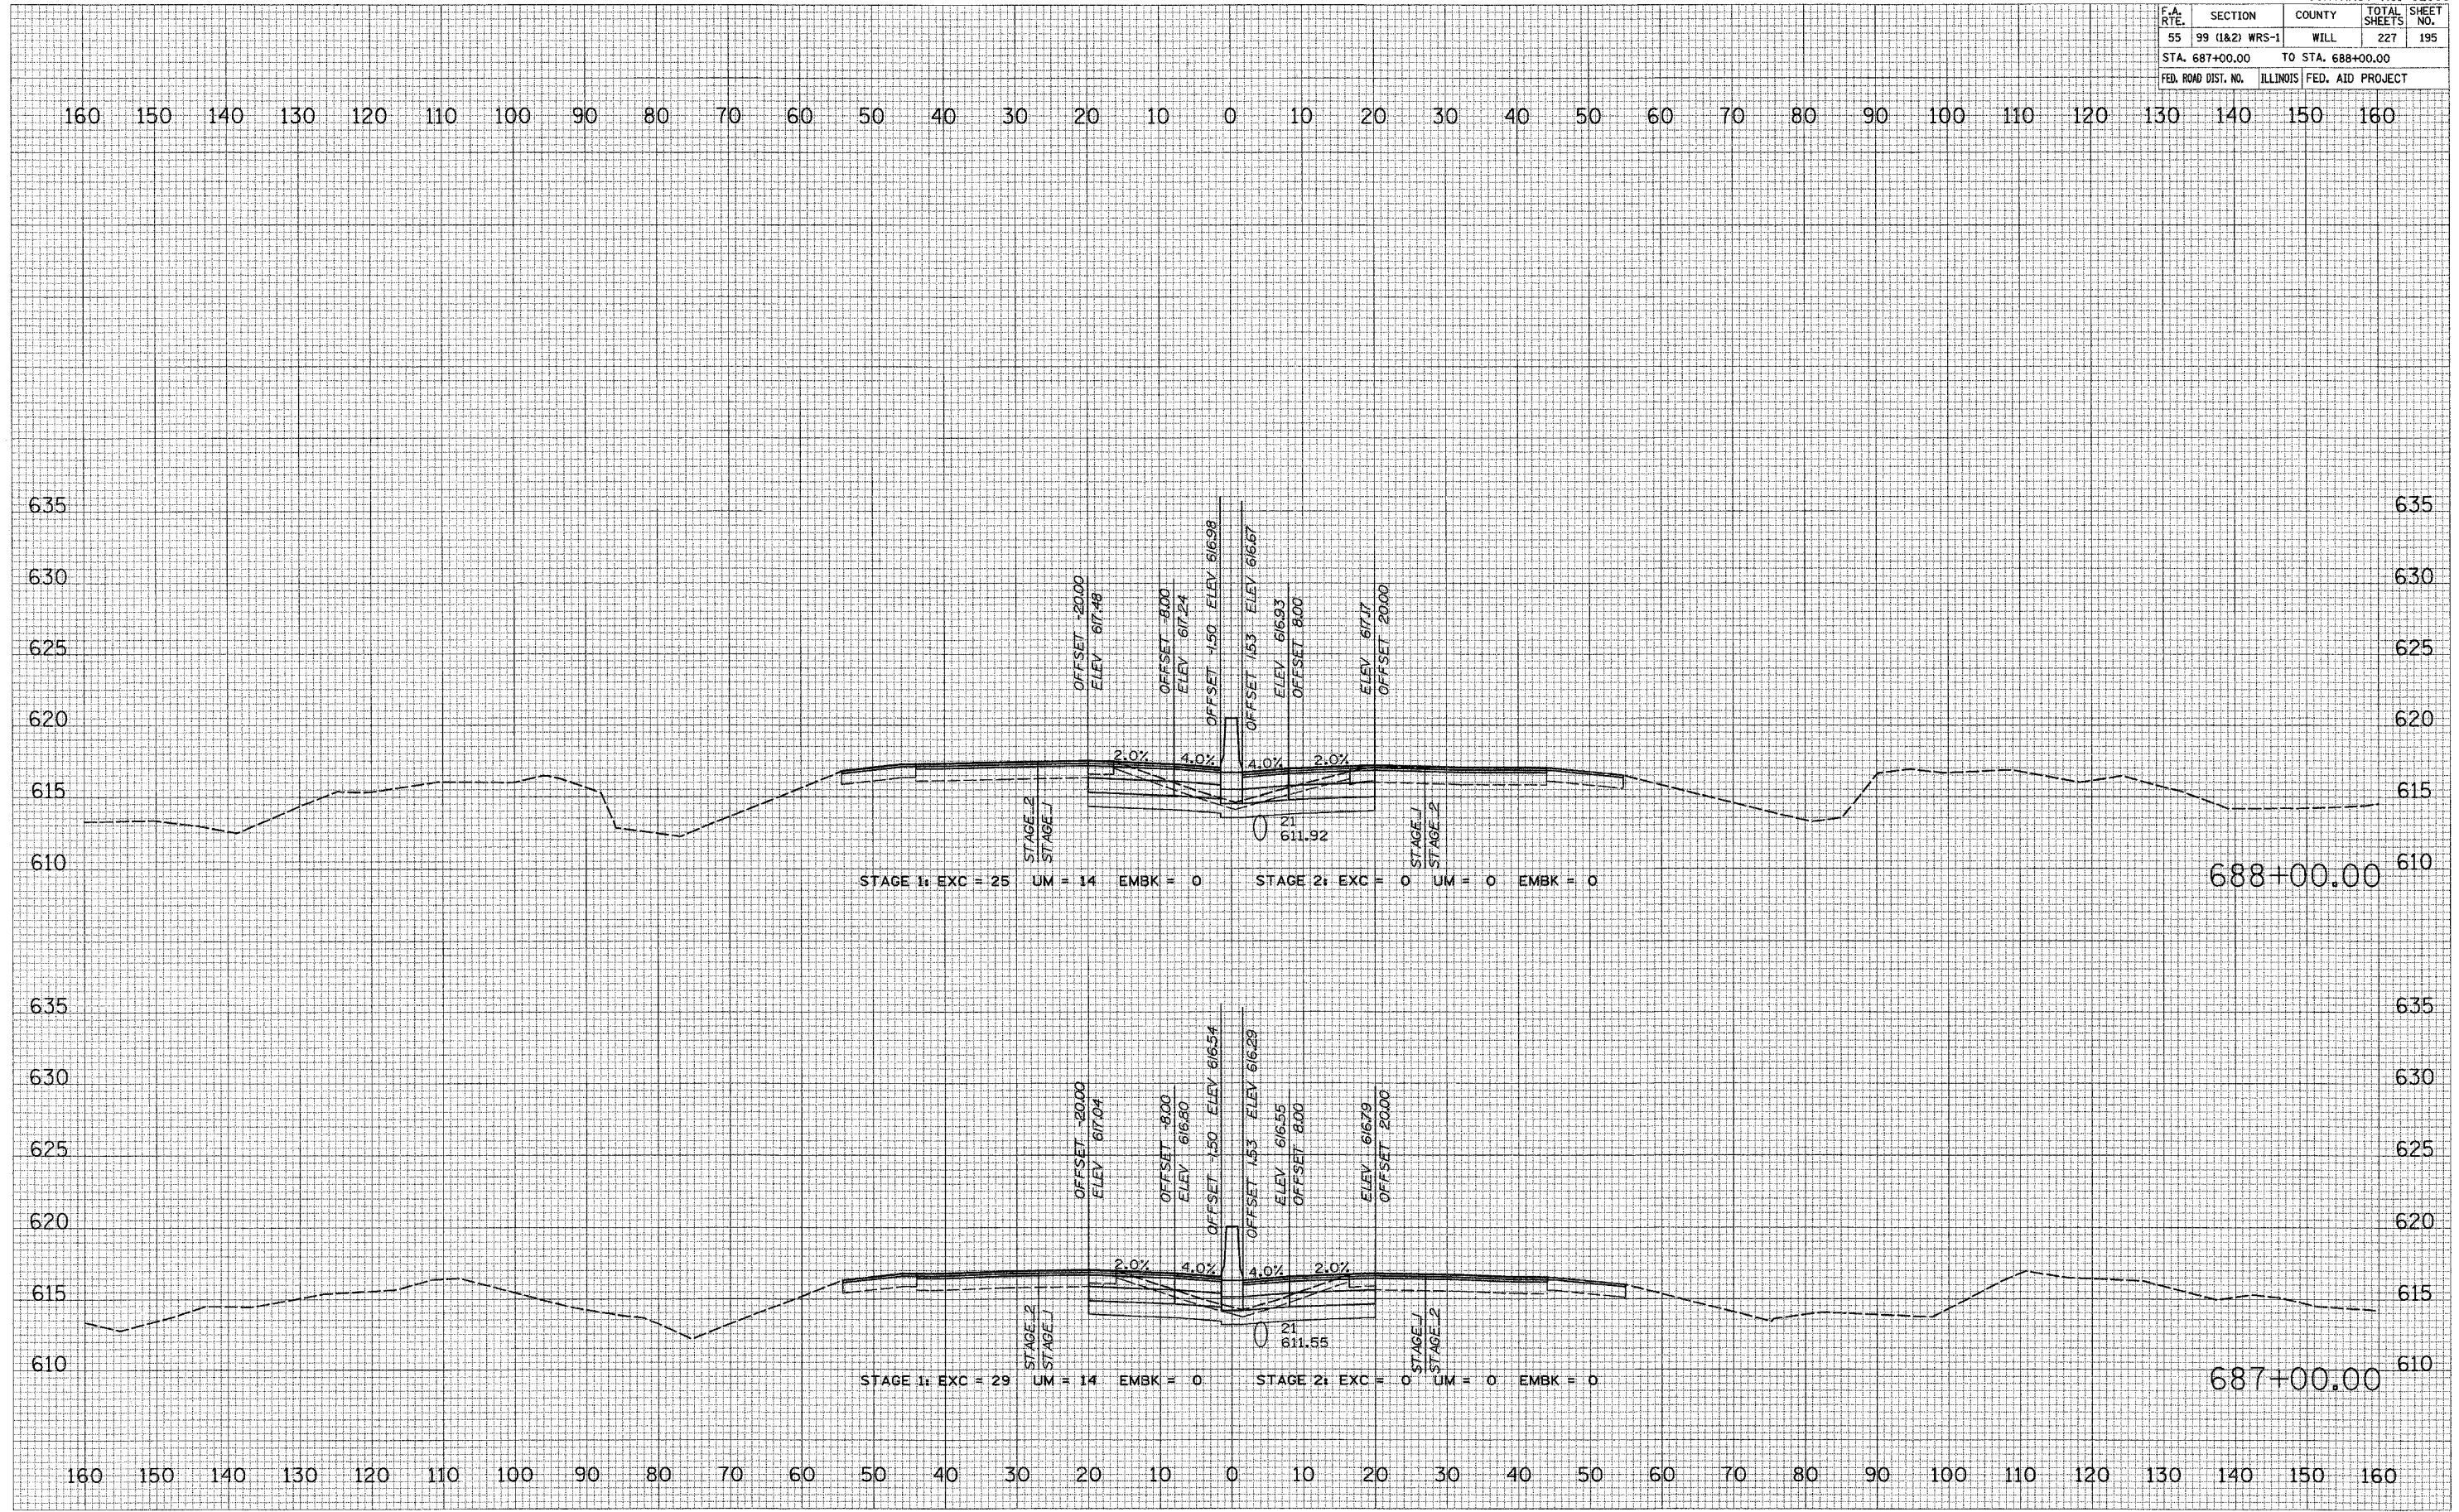

I-55 MAINLINE