


CONTRACT NO. 62896				
F.A. RTE.	SECTION	COUNTY	TOTAL SHEETS	SHEET NO.
55	99 (1&2) WRS-1	WILL	227	216
STA. 751+00.00 TO STA. 751+75.00				
FED. ROAD DIST. NO.	ILLINOIS	FED. AID PROJECT		

FINAL SURVEY PLOTTED
NOTE BOOK AREAS CHECKED

ORIGINAL SURVEY PLOTTED
NOTE BOOK AREAS CHECKED

PLOT DATE = 2/15/2007
FILE NAME = #.DWG
PLOT SCALE = #50%
USER NAME = #USER#

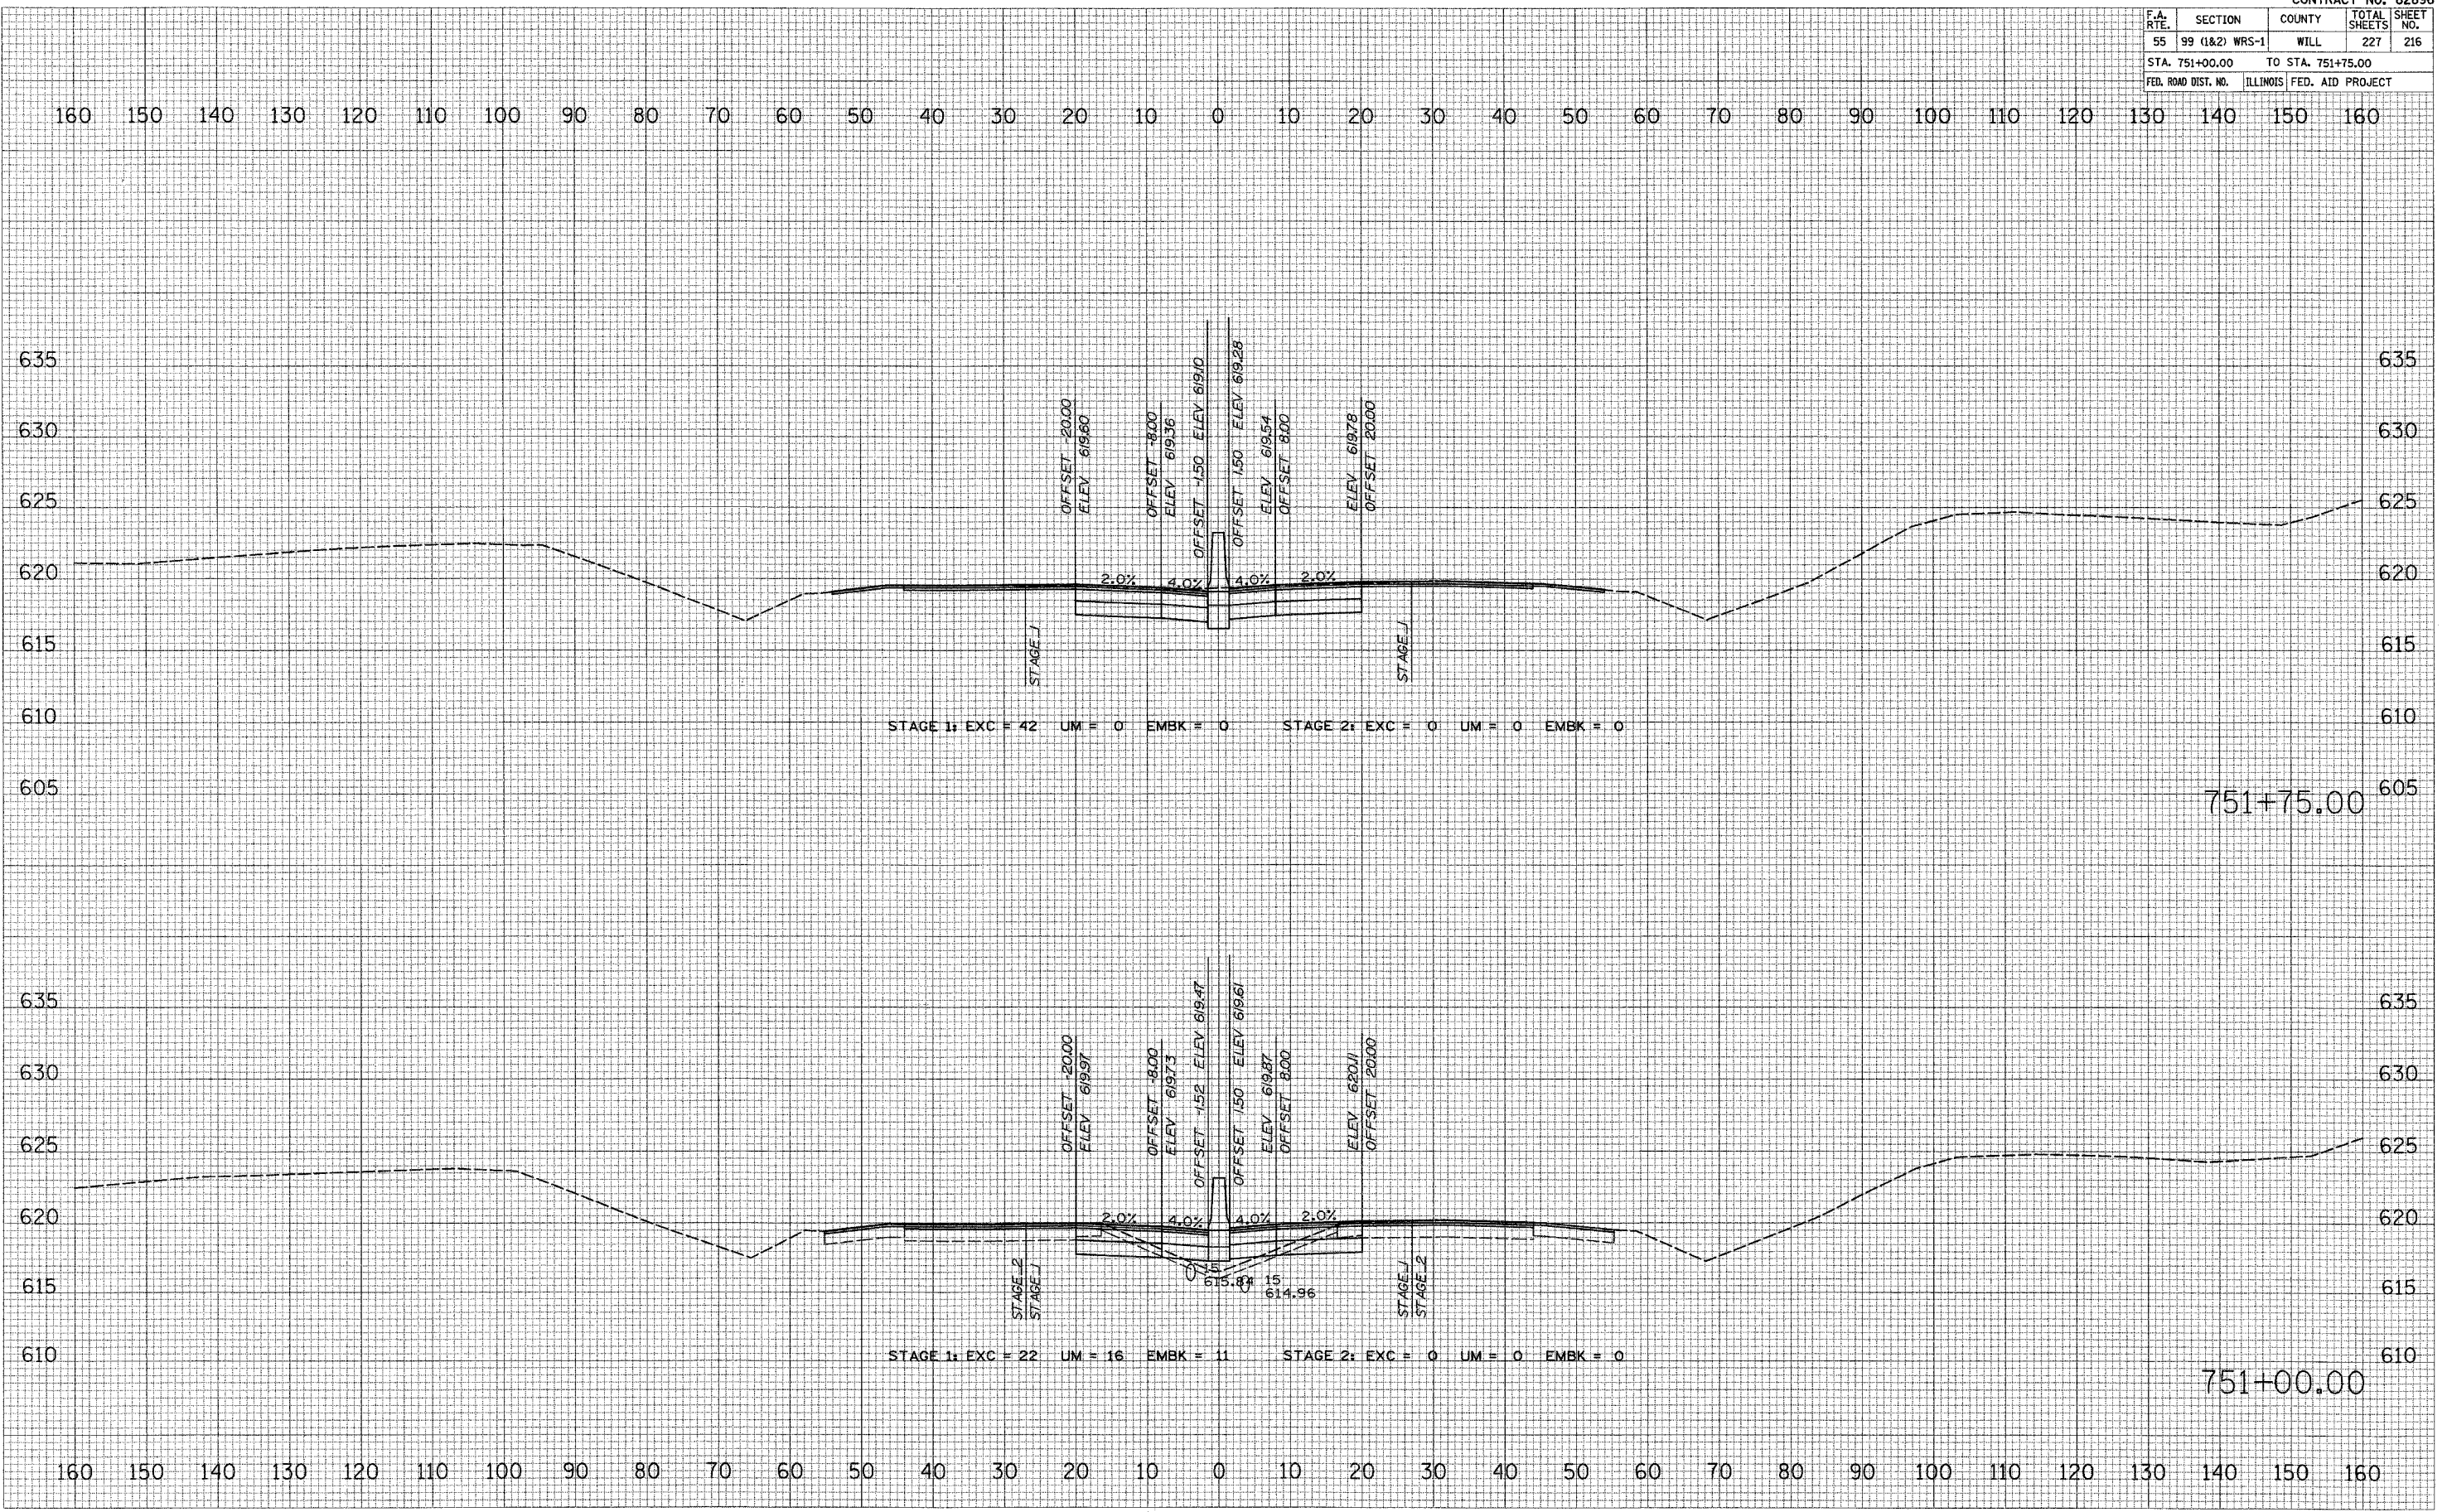

I-55 MAINLINE