


PLOT DATE = 2/16/2007
 FILE NAME = c:\pco\pco\p1009303\p1009303.dwg
 PLOT SCALE = 1/8"=1'-0"
 USER NAME = sm19k1

ORIGINAL SURVEY
 SURVEYED BY _____ DATE _____
 CHECKED BY _____ DATE _____
 TOLERANCE _____
 AREAS CHECKED _____

FINAL SURVEY
 SURVEYED BY _____ DATE _____
 CHECKED BY _____ DATE _____
 TOLERANCE _____
 AREAS CHECKED _____

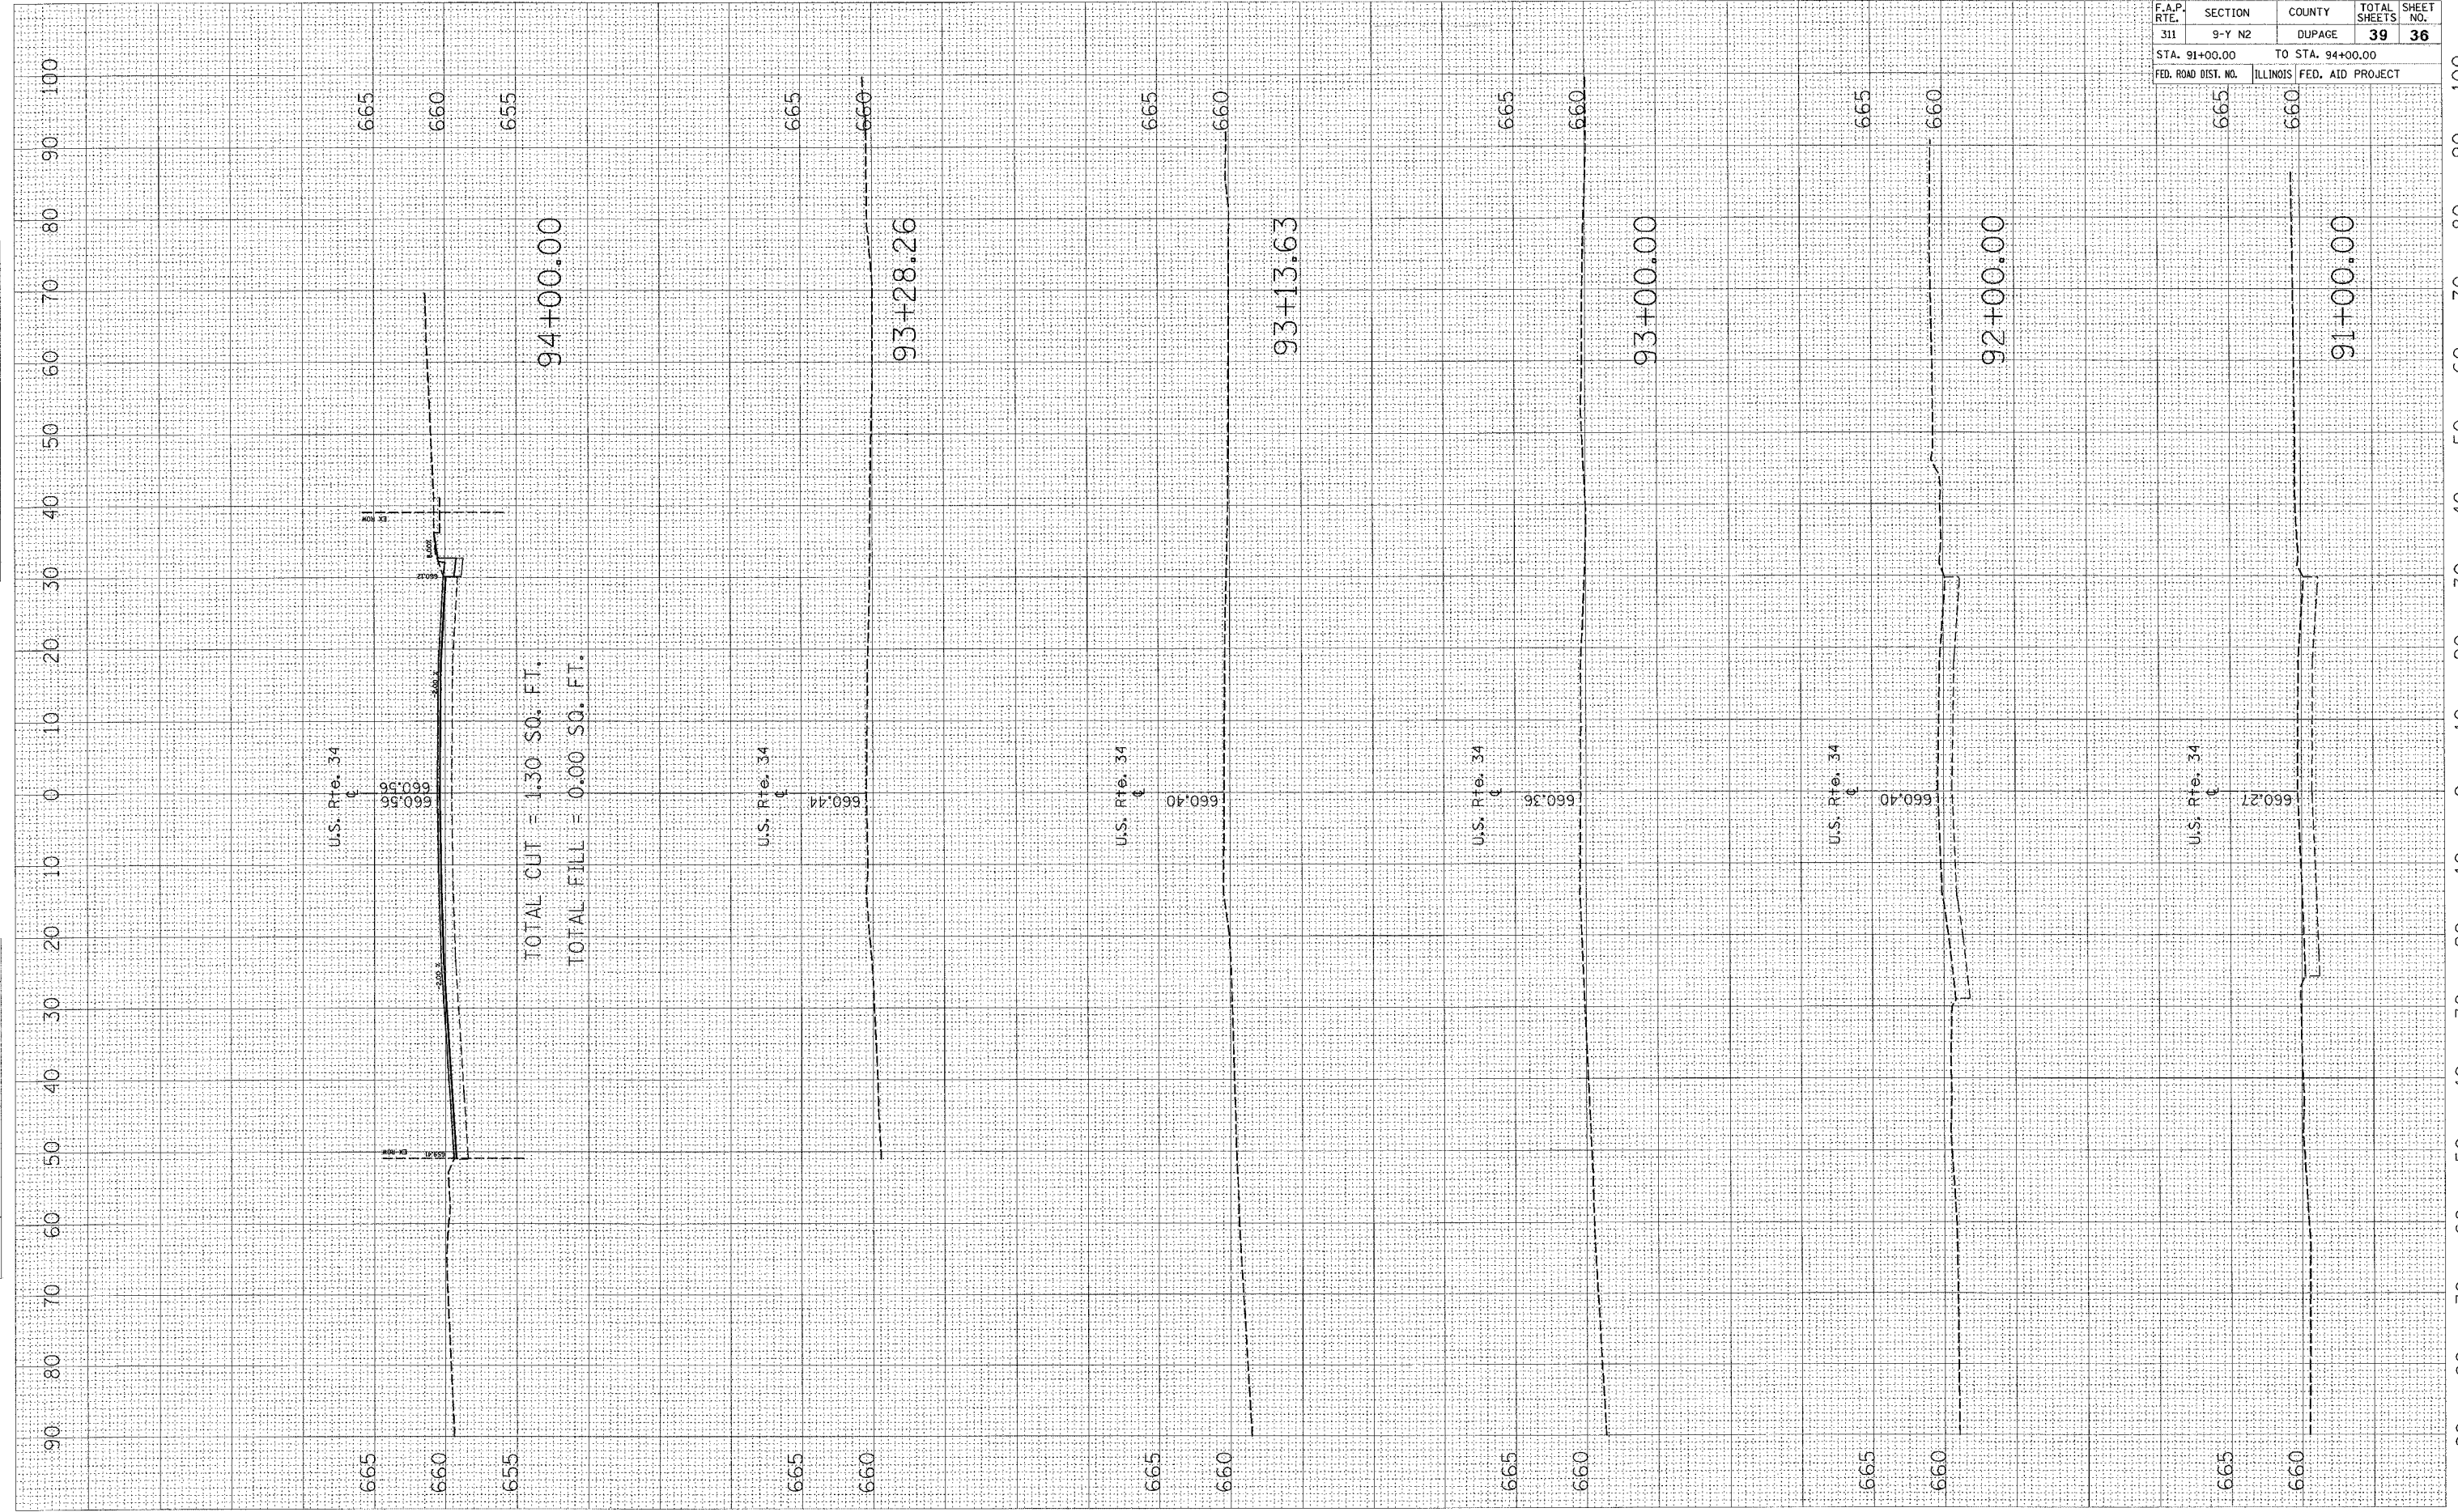

TOTAL CUT = 1.30 SQ. FT.
 TOTAL FILL = 0.00 SQ. FT.

CONTRACT NO. 62911			
F.A.P. RTE.	SECTION	COUNTY	TOTAL SHEETS
311	9-Y N2	DUPAGE	39
STA. 91+00.00		TO STA. 94+00.00	
FED. ROAD DIST. NO.		ILLINOIS FED. AID PROJECT	
665	660		

91+00.00

92+00.00

93+00.00

93+28.26

94+00.00