


PLOT DATE = 2/16/2007
 FILE NAME = c:\pwworkspace\1087963\dwg\1087963.dwg
 PLOT SCALE = 10:80000 / IN.
 USER NAME = amcstl

ORIGINAL SURVEY NO. _____ DATE _____
 SURVEY PLAT' BY _____
 PLOT' BY _____
 CHECKED BY _____
 AREAS CHECKED _____
 NO. _____

FINAL SURVEY NO. _____ DATE _____
 SURVEY PLAT' BY _____
 PLOT' BY _____
 CHECKED BY _____
 AREAS CHECKED _____
 NO. _____

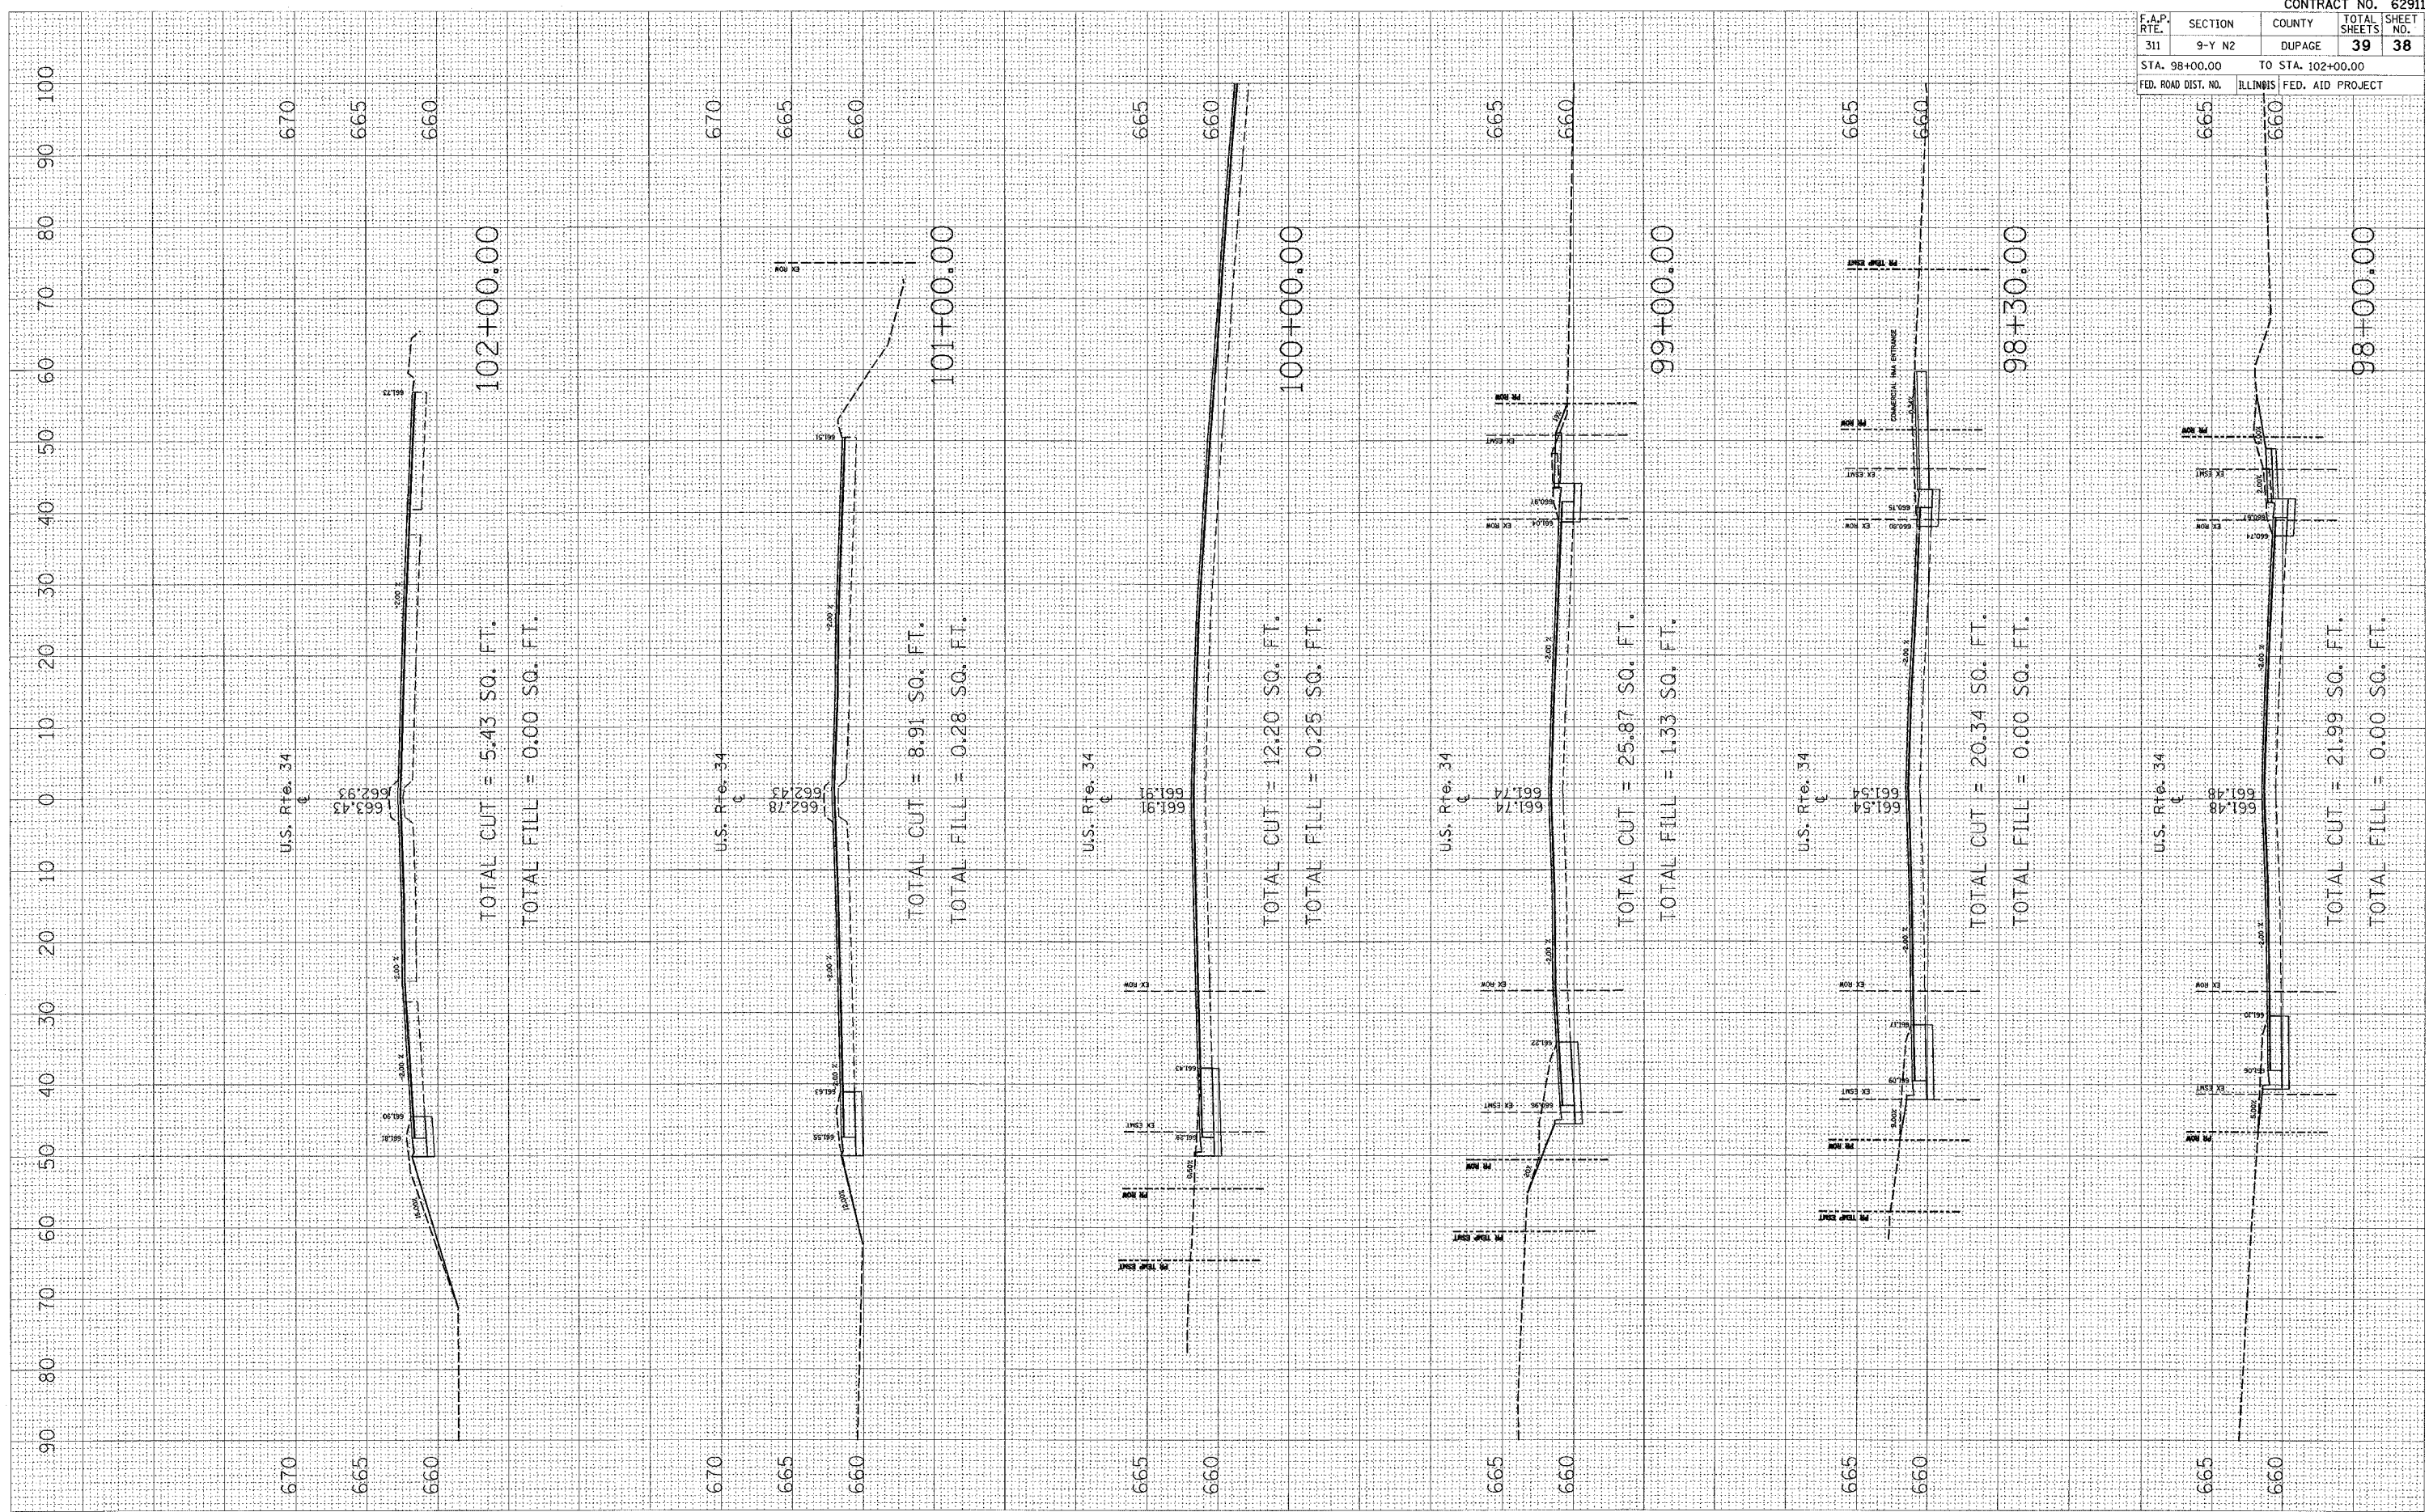

F.A.P. RTE.		CONTRACT NO. 62911	
311	9-Y N2	COUNTY DUPAGE	TOTAL SHEETS 39
STA. 98+00.00		TO STA. 102+00.00	
FED. ROAD DIST. NO.	ILLINOIS	FED. AID PROJECT	
665	660		

90 80 70 60 50 40 30 20 10 0 10 20 30 40 50 60 70 80 90 100