


F.A. RTE.	SECTION	COUNTY	TOTAL SHEETS	SHEET NO.
2798	3055.A-RS-1	COOK	19	6
STA. 50+00		TO STA. 66+00		
FED. ROAD DIST. NO.	ILLINOIS	FED. AID PROJECT		

CARPENTER ROAD

VILLAGE OF SKOKIE.

IMPROVEMENT ENDS STA 64+20

IMPROVEMENT BEGINS STA 51+85

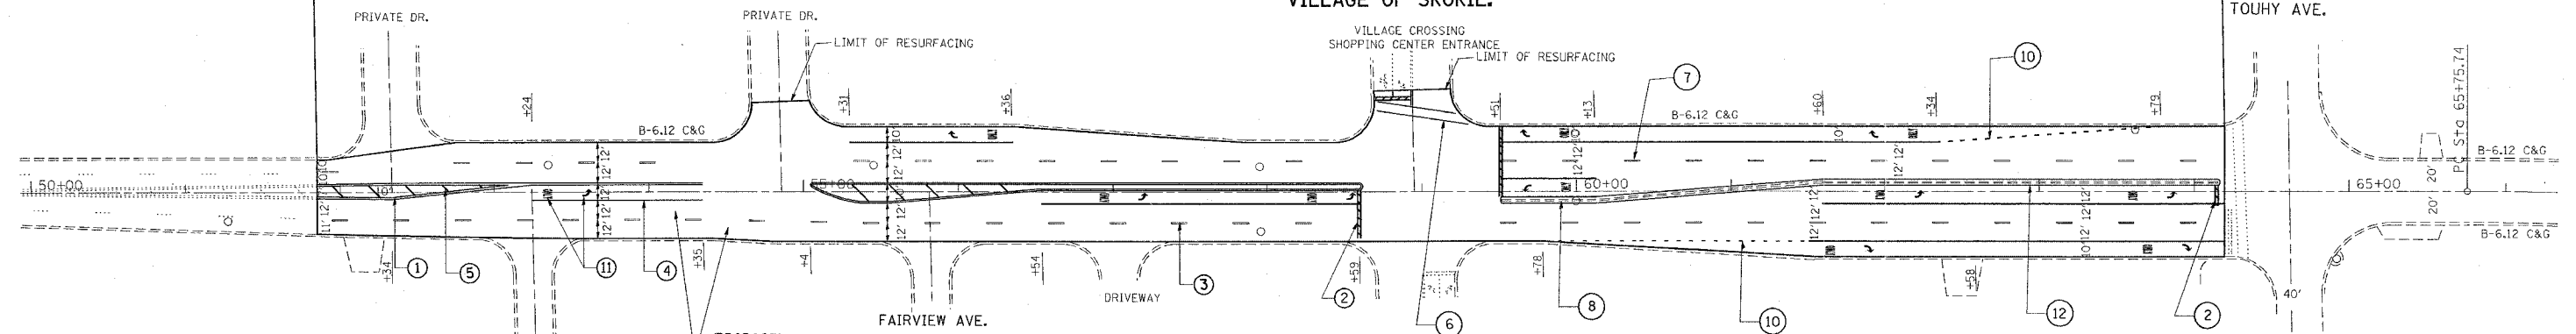

PROPOSED HOT-MIX ASPHALT SURFACE REMOVAL 2 1/4 "
 PROPOSED HOT-MIX ASPHALT SURFACE COURSE, MIX"D", N70, 1 1/2 "
 PROPOSED POLYMERIZED LEVELING BINDER (MACHINE METHOD), IL- 4.75, N50, 3/4 "

- ① 4" DOUBLE SOLID YELLOW CENTERLINE (11' C-C) (TYP.)
- ② 24" SOLID WHITE - STOP & TRANSVERSE LINES (TYP.)
- ③ 4" SKIP DASH YELLOW CENTERLINE (10' LINE/30' SPACING)
- ④ 6" SOLID WHITE TURN LANE LINE (TYP.)
- ⑤ 12" SOLID YELLOW DIAGONAL LINE (75' C-C OR MINIMUM OF 5)
- ⑥ 6" SOLID WHITE LINE, 2 @ 6' C-C (CROSS WALK LINES) (TYP.)
- ⑦ 4" WHITE SKIP DASH, 10' LINE @ 30' SPACING (TYP.)
- ⑧ 2' PCC RAISED MEDIAN
- ⑨ 4" DOUBLE SOLID YELLOW CENTERLINE (2 @ 11' C-C) (TYP.)
- ⑩ 6" WHITE SKIP DASH, 2' LINE @ 6' SPACING (TYP.)
- ⑪ 8" WHITE, LEFT AND RIGHT TURN ONLY LETTERS AND SYMBOLS (TYP.)
- ⑫ 4" YELLOW, MEDIAN EDGE LINE (TYP.)

PLOT DATE = 4/16/2007
 FILE NAME = c:\prowork\3055a\3055a1\design\adp.dgn
 USER NAME = qreahy

REVISIONS	
NAME	DATE

ILLINOIS DEPARTMENT OF TRANSPORTATION

**CARPENTER ROAD
 (LUNT AVE. TO TOUHY AVE.)
 PROPOSED PLAN AND
 PAVEMENT MARKING**

SCALE: VERT. _____
 HORIZ. _____

DATE _____ DRAWN BY _____
 CHECKED BY _____