



F.A.P. RTE.	SECTION	COUNTY	TOTAL SHEETS	SHEET NO.
734	4MFTR	WINNEBAGO	353	100
STA.		TO STA.		
FED. ROAD DIST. NO.		ILLINOIS FED. AID PROJECT		

STAGE 3

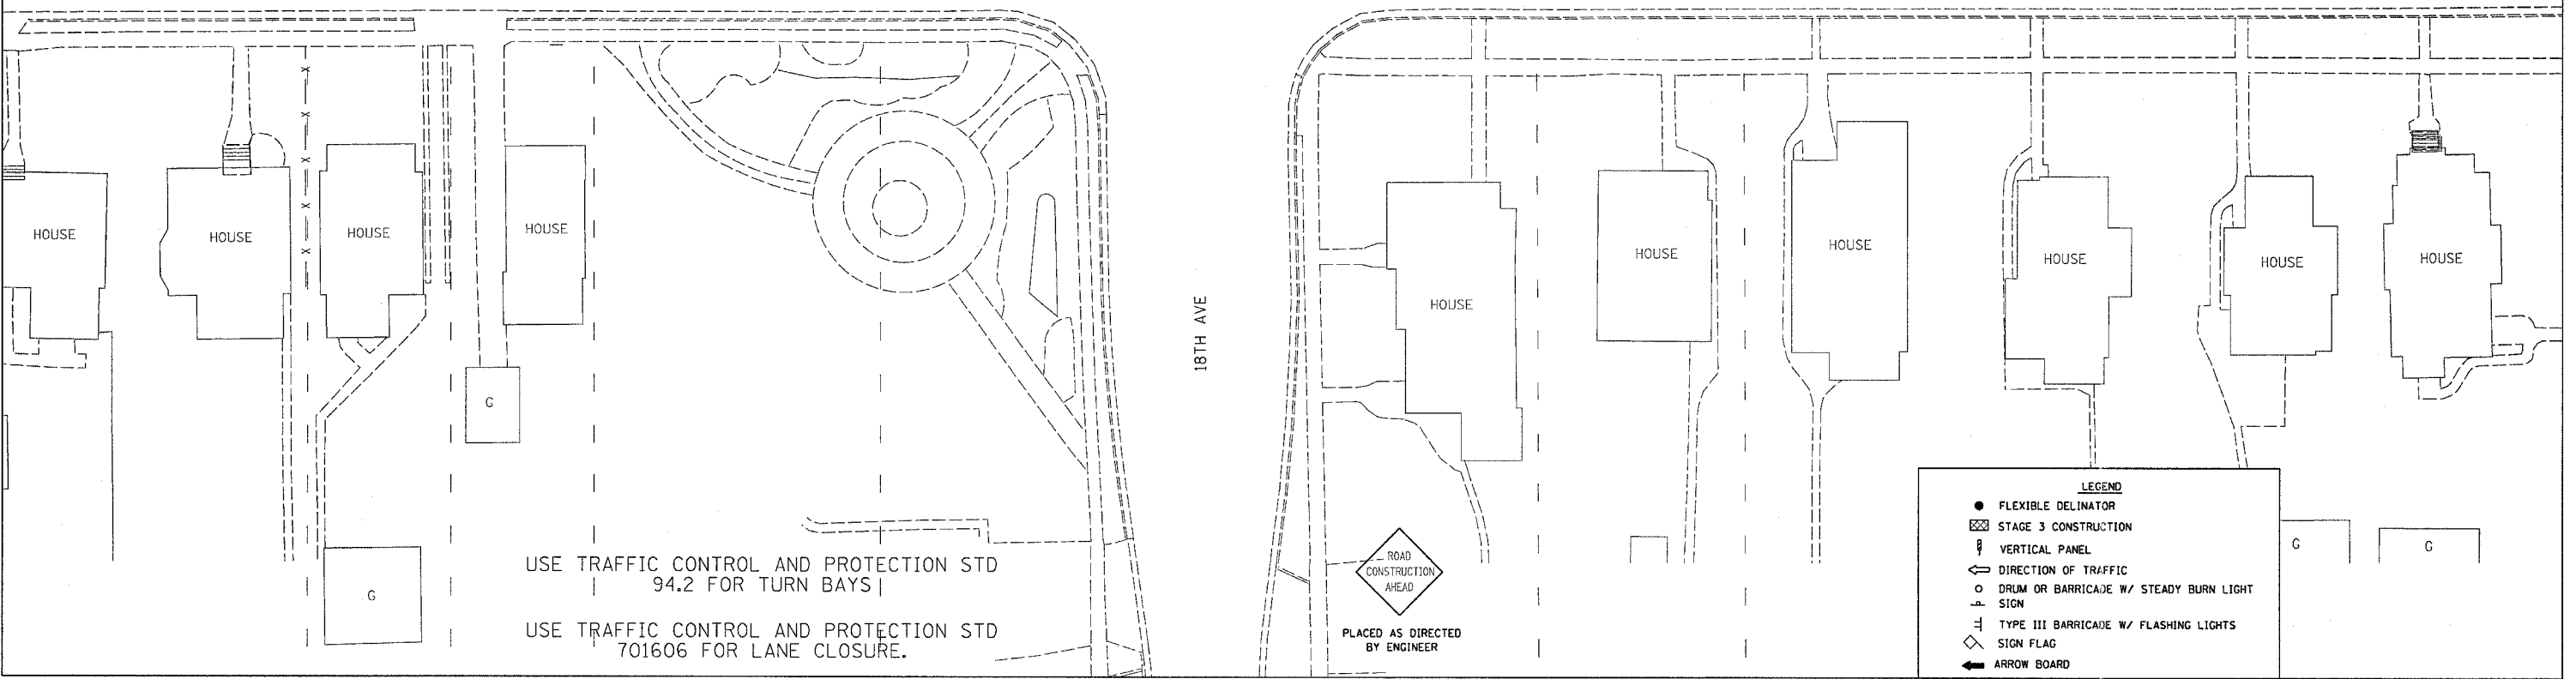

ROAD CONSTRUCTION AHEAD
PLACED AS DIRECTED BY ENGINEER

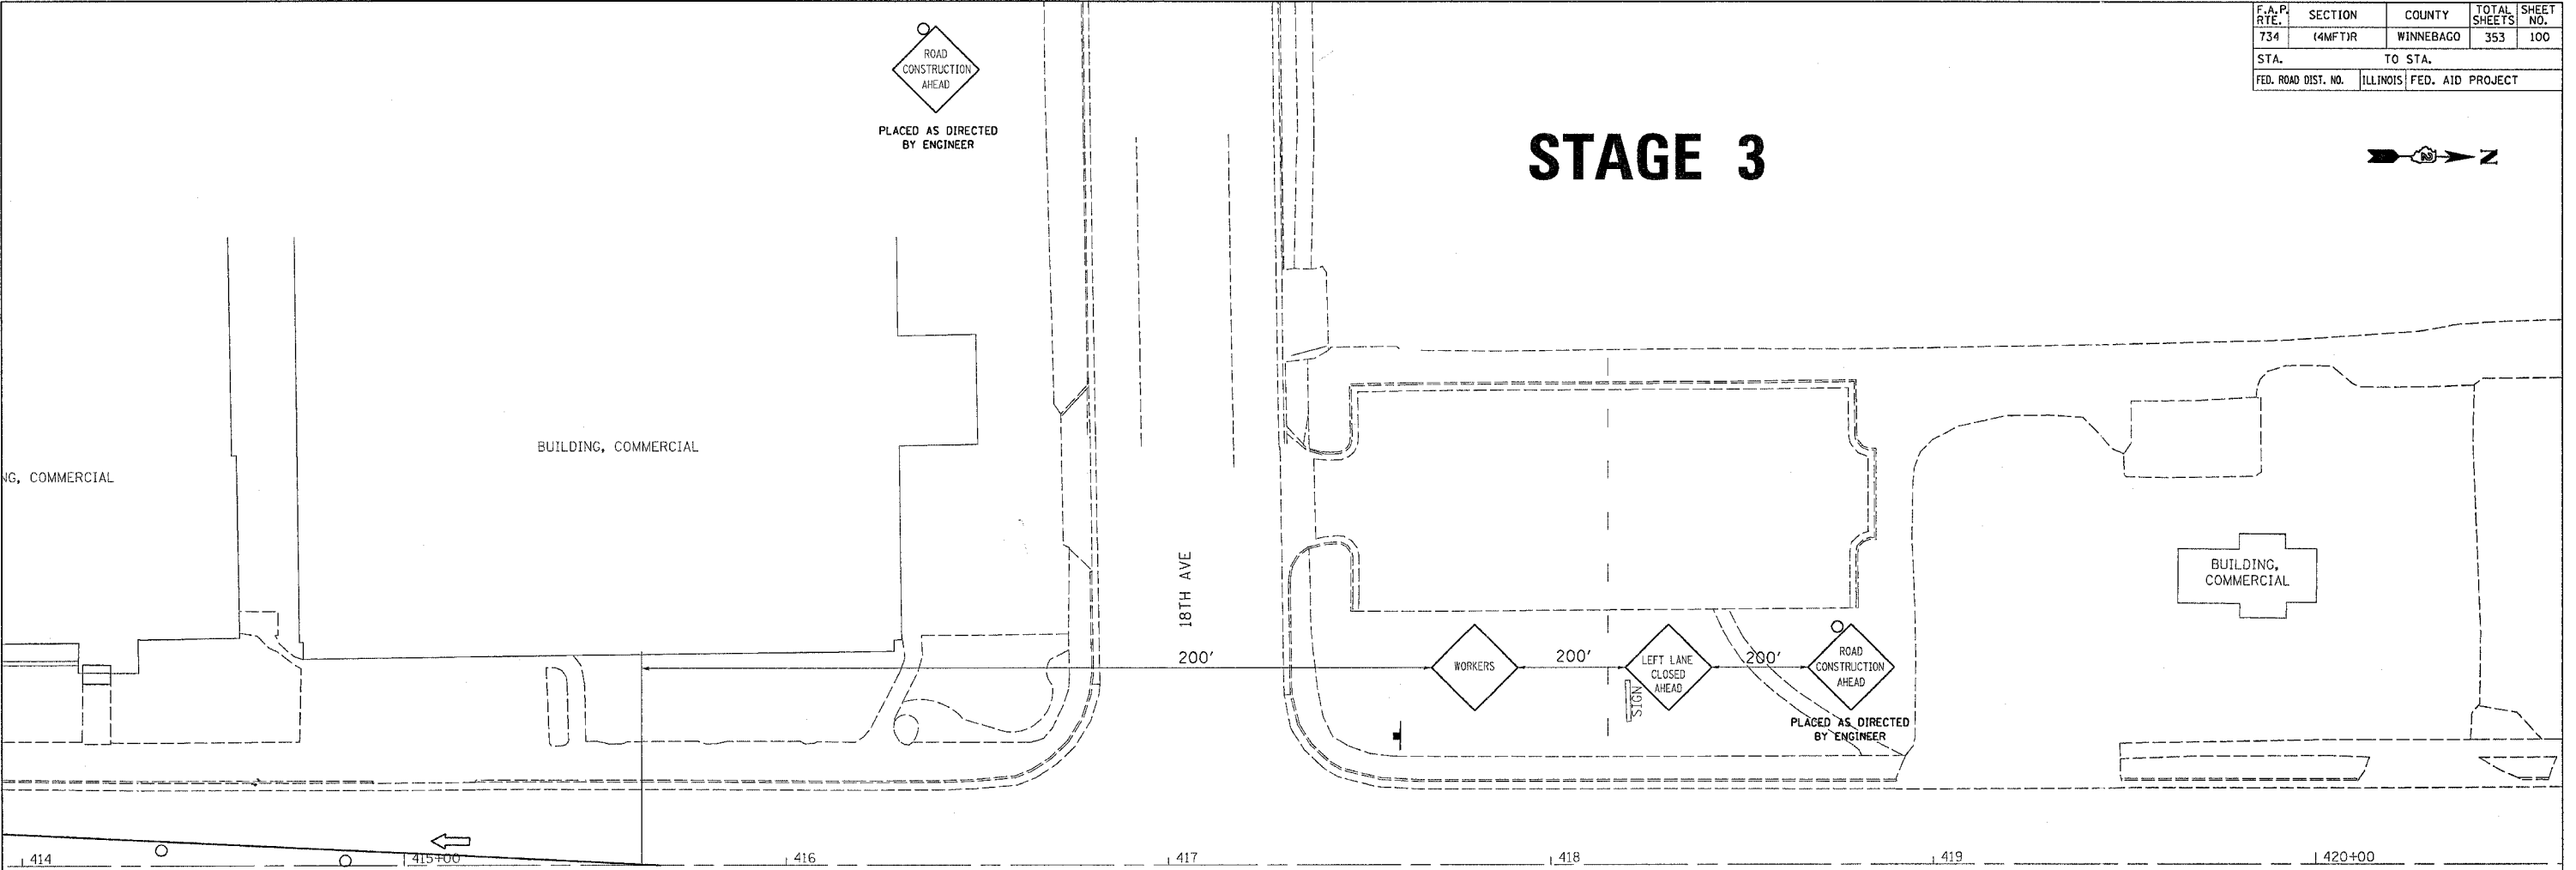

LEGEND

- FLEXIBLE DELINATOR
- ▨ STAGE 3 CONSTRUCTION
- ⌋ VERTICAL PANEL
- ← DIRECTION OF TRAFFIC
- DRUM OR BARRICADE W/ STEADY BURN LIGHT SIGN
- ⊥ TYPE III BARRICADE W/ FLASHING LIGHTS
- ◇ SIGN FLAG
- ➔ ARROW BOARD

PLOT DATE = Fri, Apr 27 10:30:43 2007
FILE NAME = c:\projects\64450\100\100.dgn
PLOT SCALE = 20.0000 / IN.
USER NAME = grantpm