


F.A. P. RTE.	SECTION	COUNTY	TOTAL SHEETS	SHEET NO.
734	(4MF)R	WINNEBAGO	353	170
STA.	TO STA.			
FED. ROAD DIST. NO.	ILLINOIS	FED. AID PROJECT		

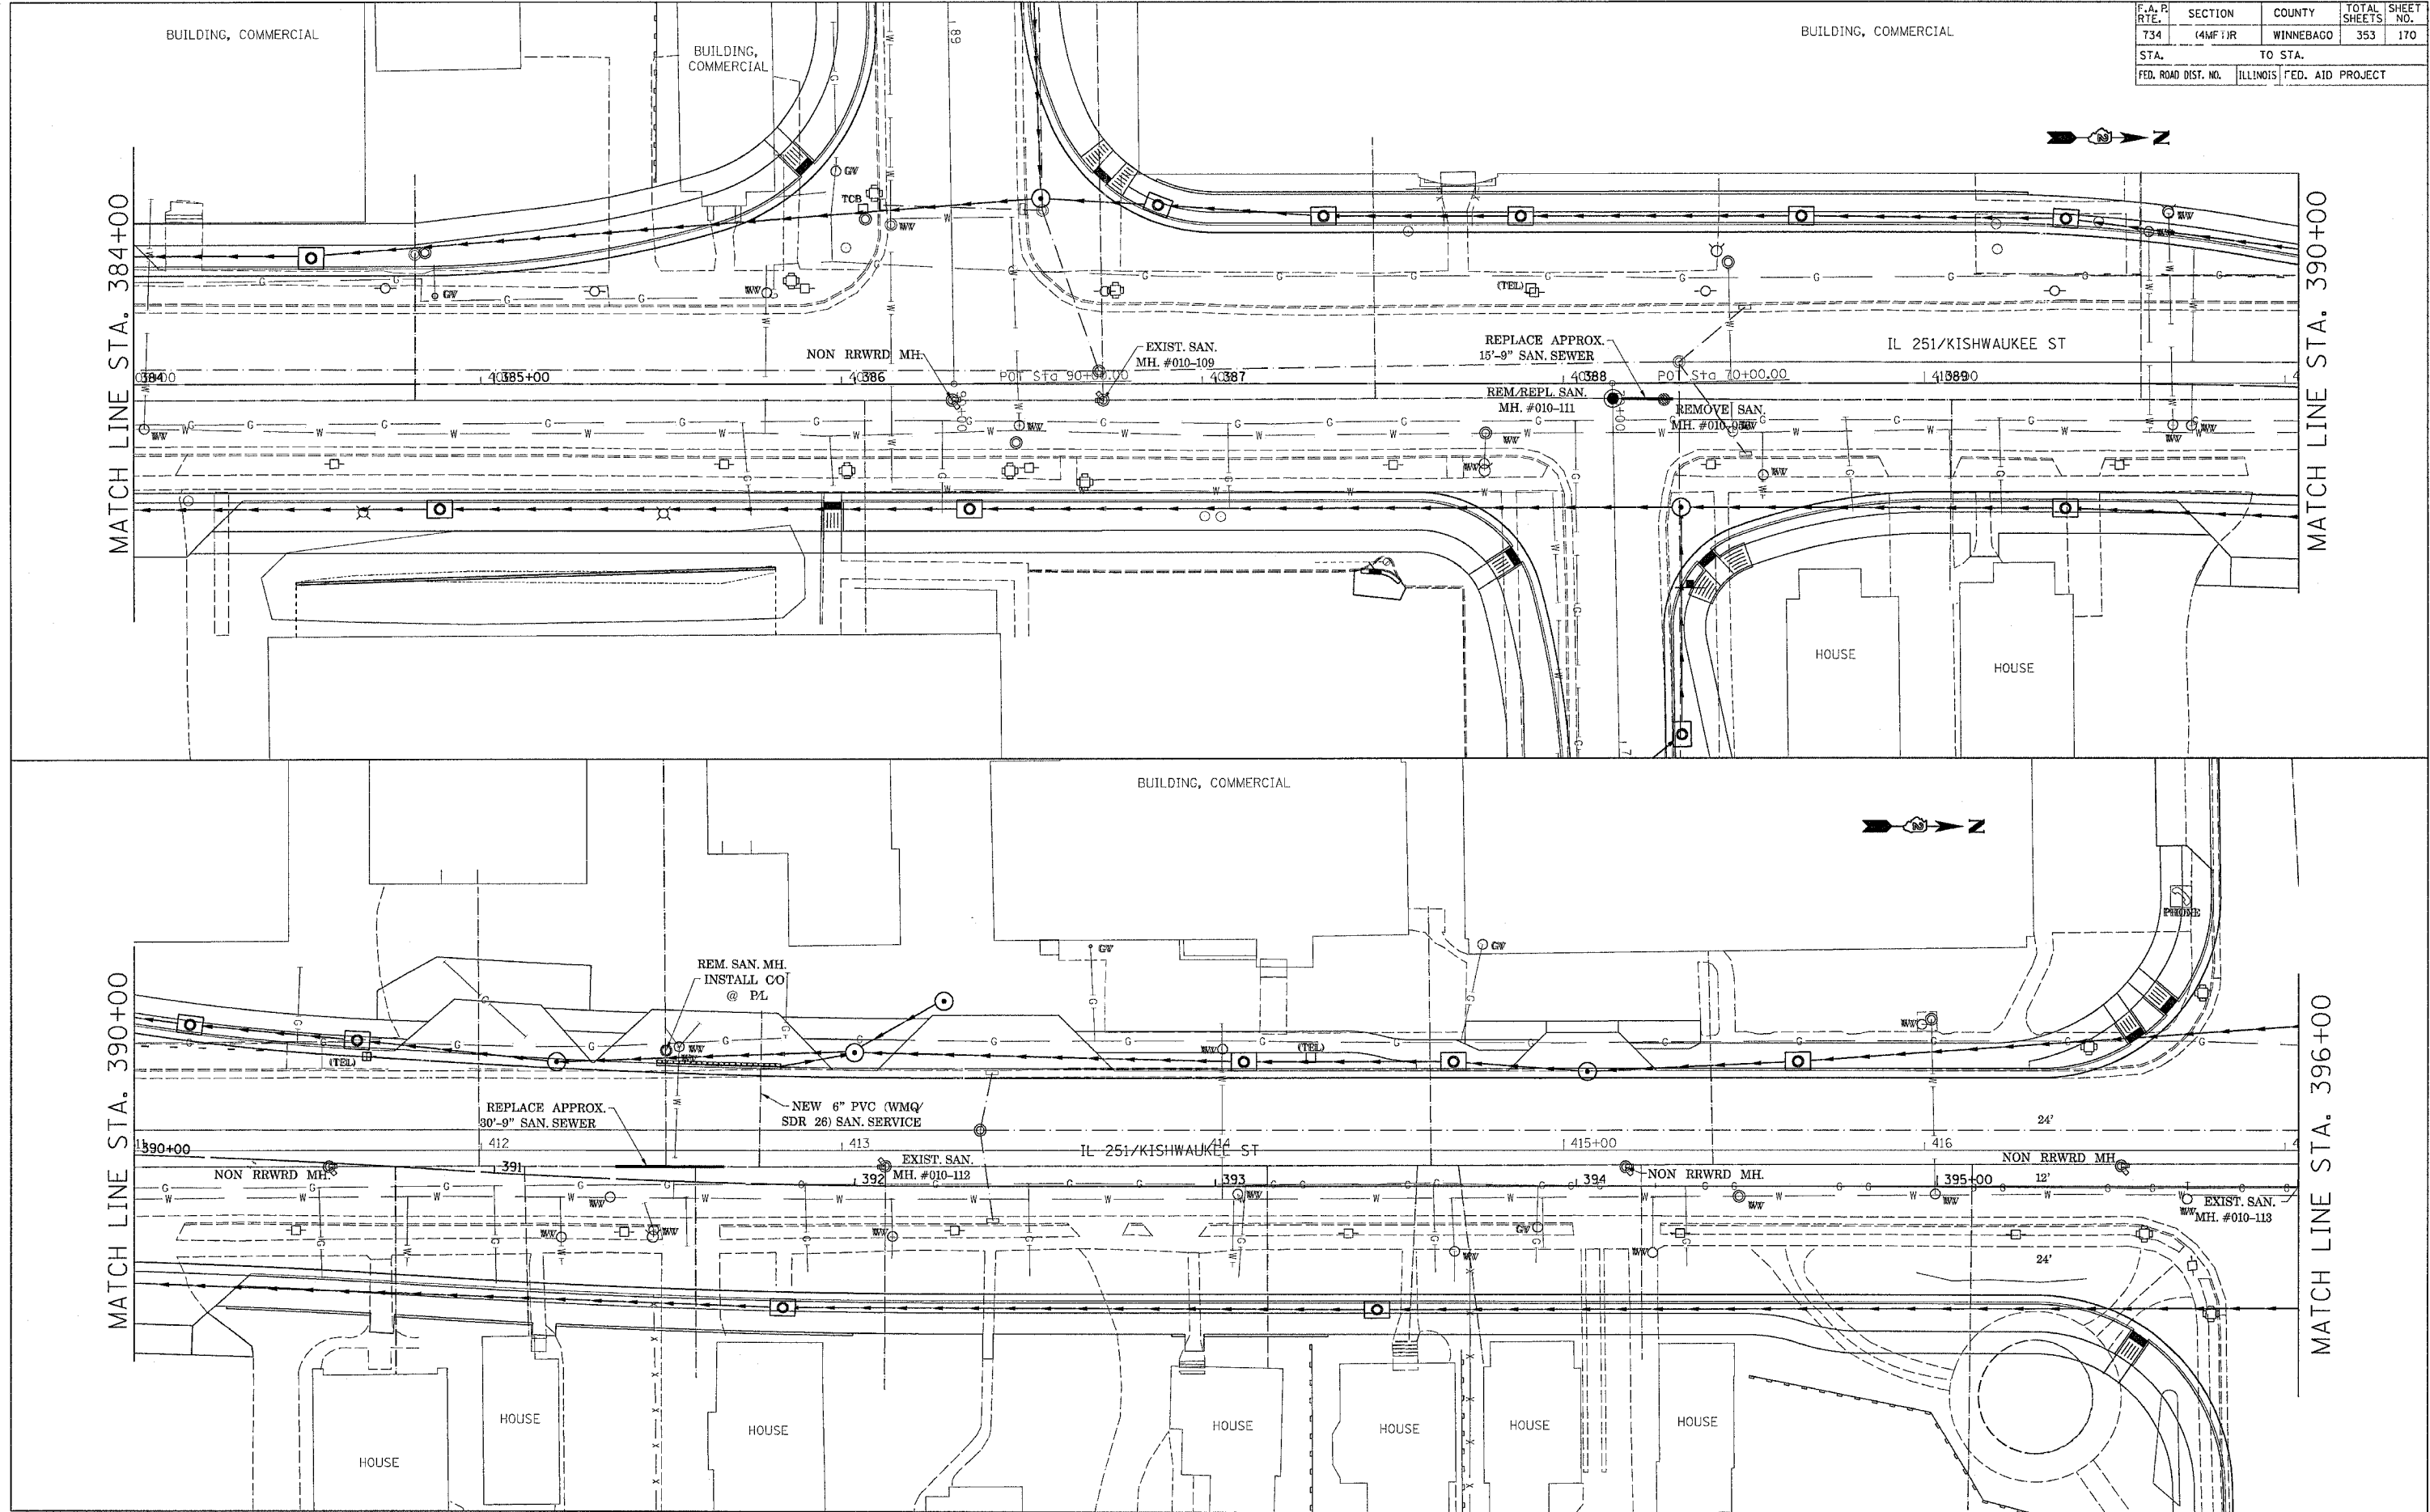

FILE NAME = #FILES
 LEVELS = #LEVELS
 PLOT SCALE = PLOTTING SCALE
 PLOT DATE = PLOT DATE
 OPERATOR = OPERATOR
 REF = REF
 REF = REF
 REF = REF