


PLOT DATE = Fri Apr 27 09:16:02 2007  
 FILE NAME = c:\progr\ss\cadd\669\1669\1669.dwg  
 USER NAME = granton

ORIGINAL SURVEY PLOTTED TEMPLATE NO. AREAS CHECKED

FINAL SURVEY PLOTTED TEMPLATE NO. AREAS CHECKED

BY: DATE

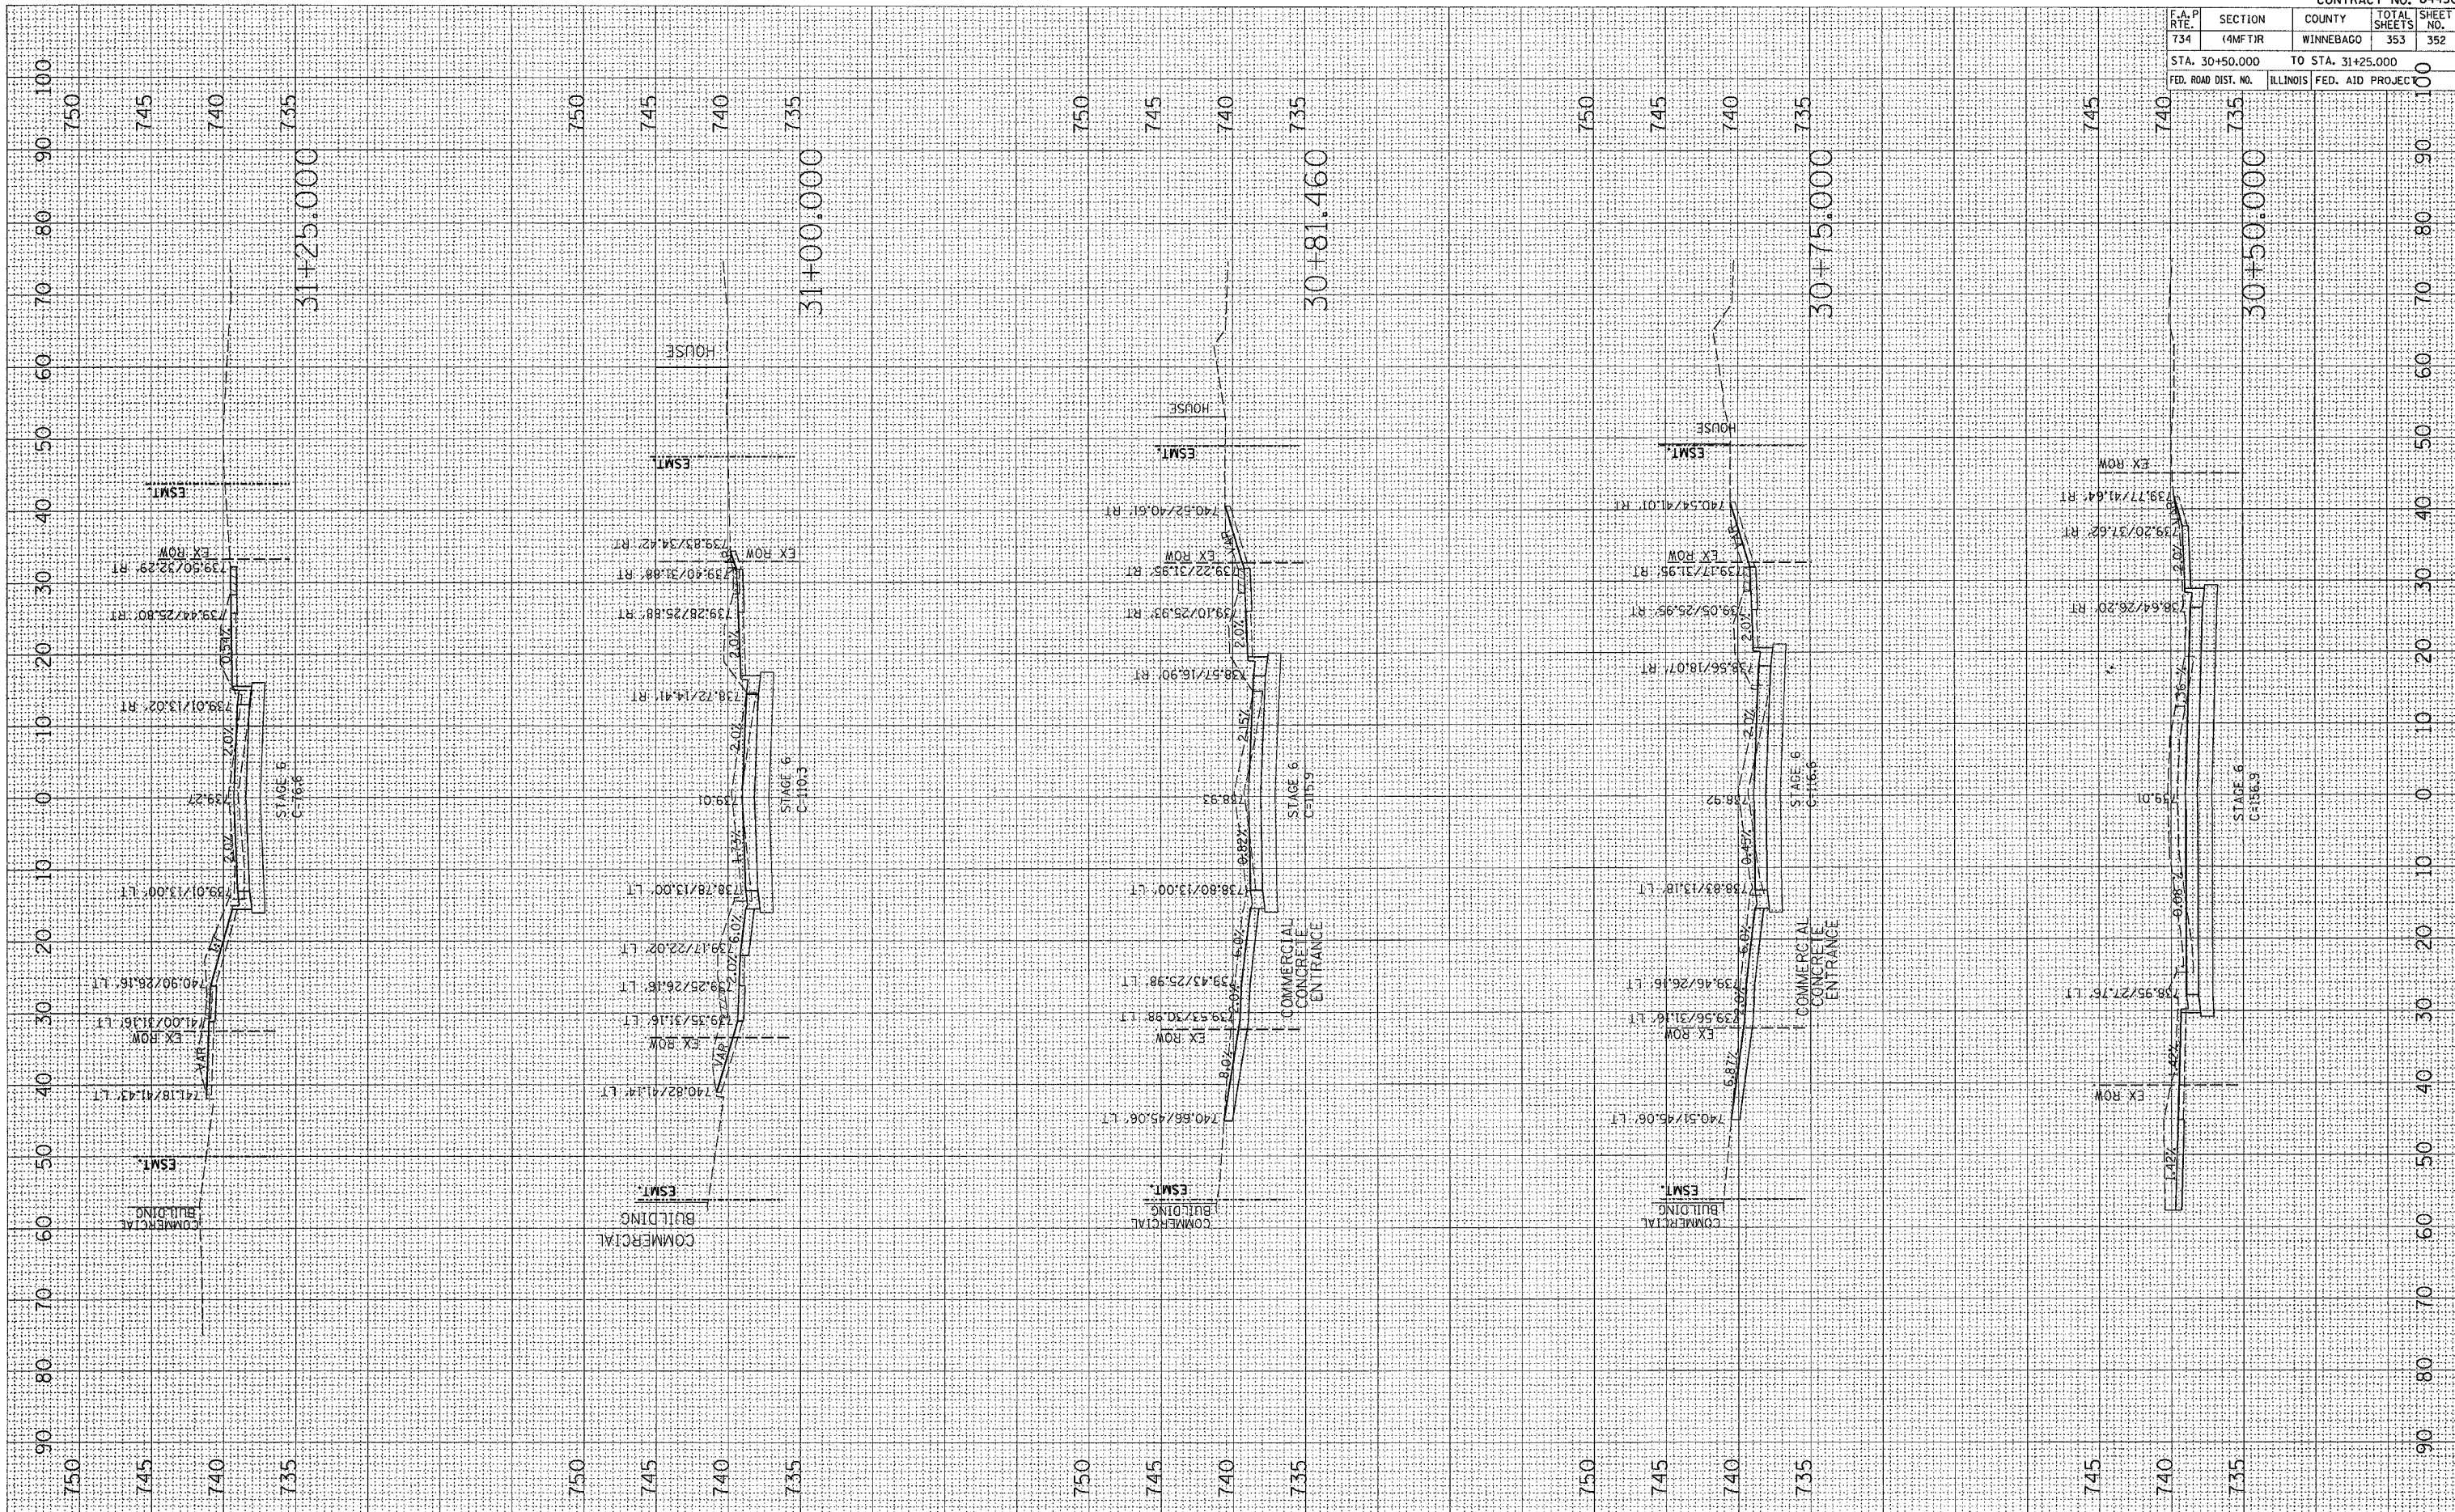

CONTRACT NO. 64450				
F.A.P. RY.	SECTION	COUNTY	TOTAL SHEETS	SHEET NO.
734	4MFT/R	WINNEBAGO	353	352
STA. 30+50.000		TO STA. 31+25.000		
FED. ROAD DIST. NO.		ILLINOIS	FED. AID PROJEC	

16TH AVE (EAST)