


# STAGING 6B

1. REMOVE PAVEMENT FROM STA. 600+37 TO STA. 603+28 RT AND STA. 60+00 TO 61+20 LT AND RT.
2. REMOVE INLETS AND STORM SEWER..
3. PLACE NEW INLET AT COMMERCIAL STREET.
4. PLACE 1' OF SUB. GRAN. MATERIAL TYPE A.
5. PLACE CURB AND GUTTER ON RT.
6. PLACE ALL BINDER COARSE.
7. DO COMMERCIAL ENTRANCE.
8. DO ANY GRADING AND SHAPING.
9. GO TO STAGE 7.

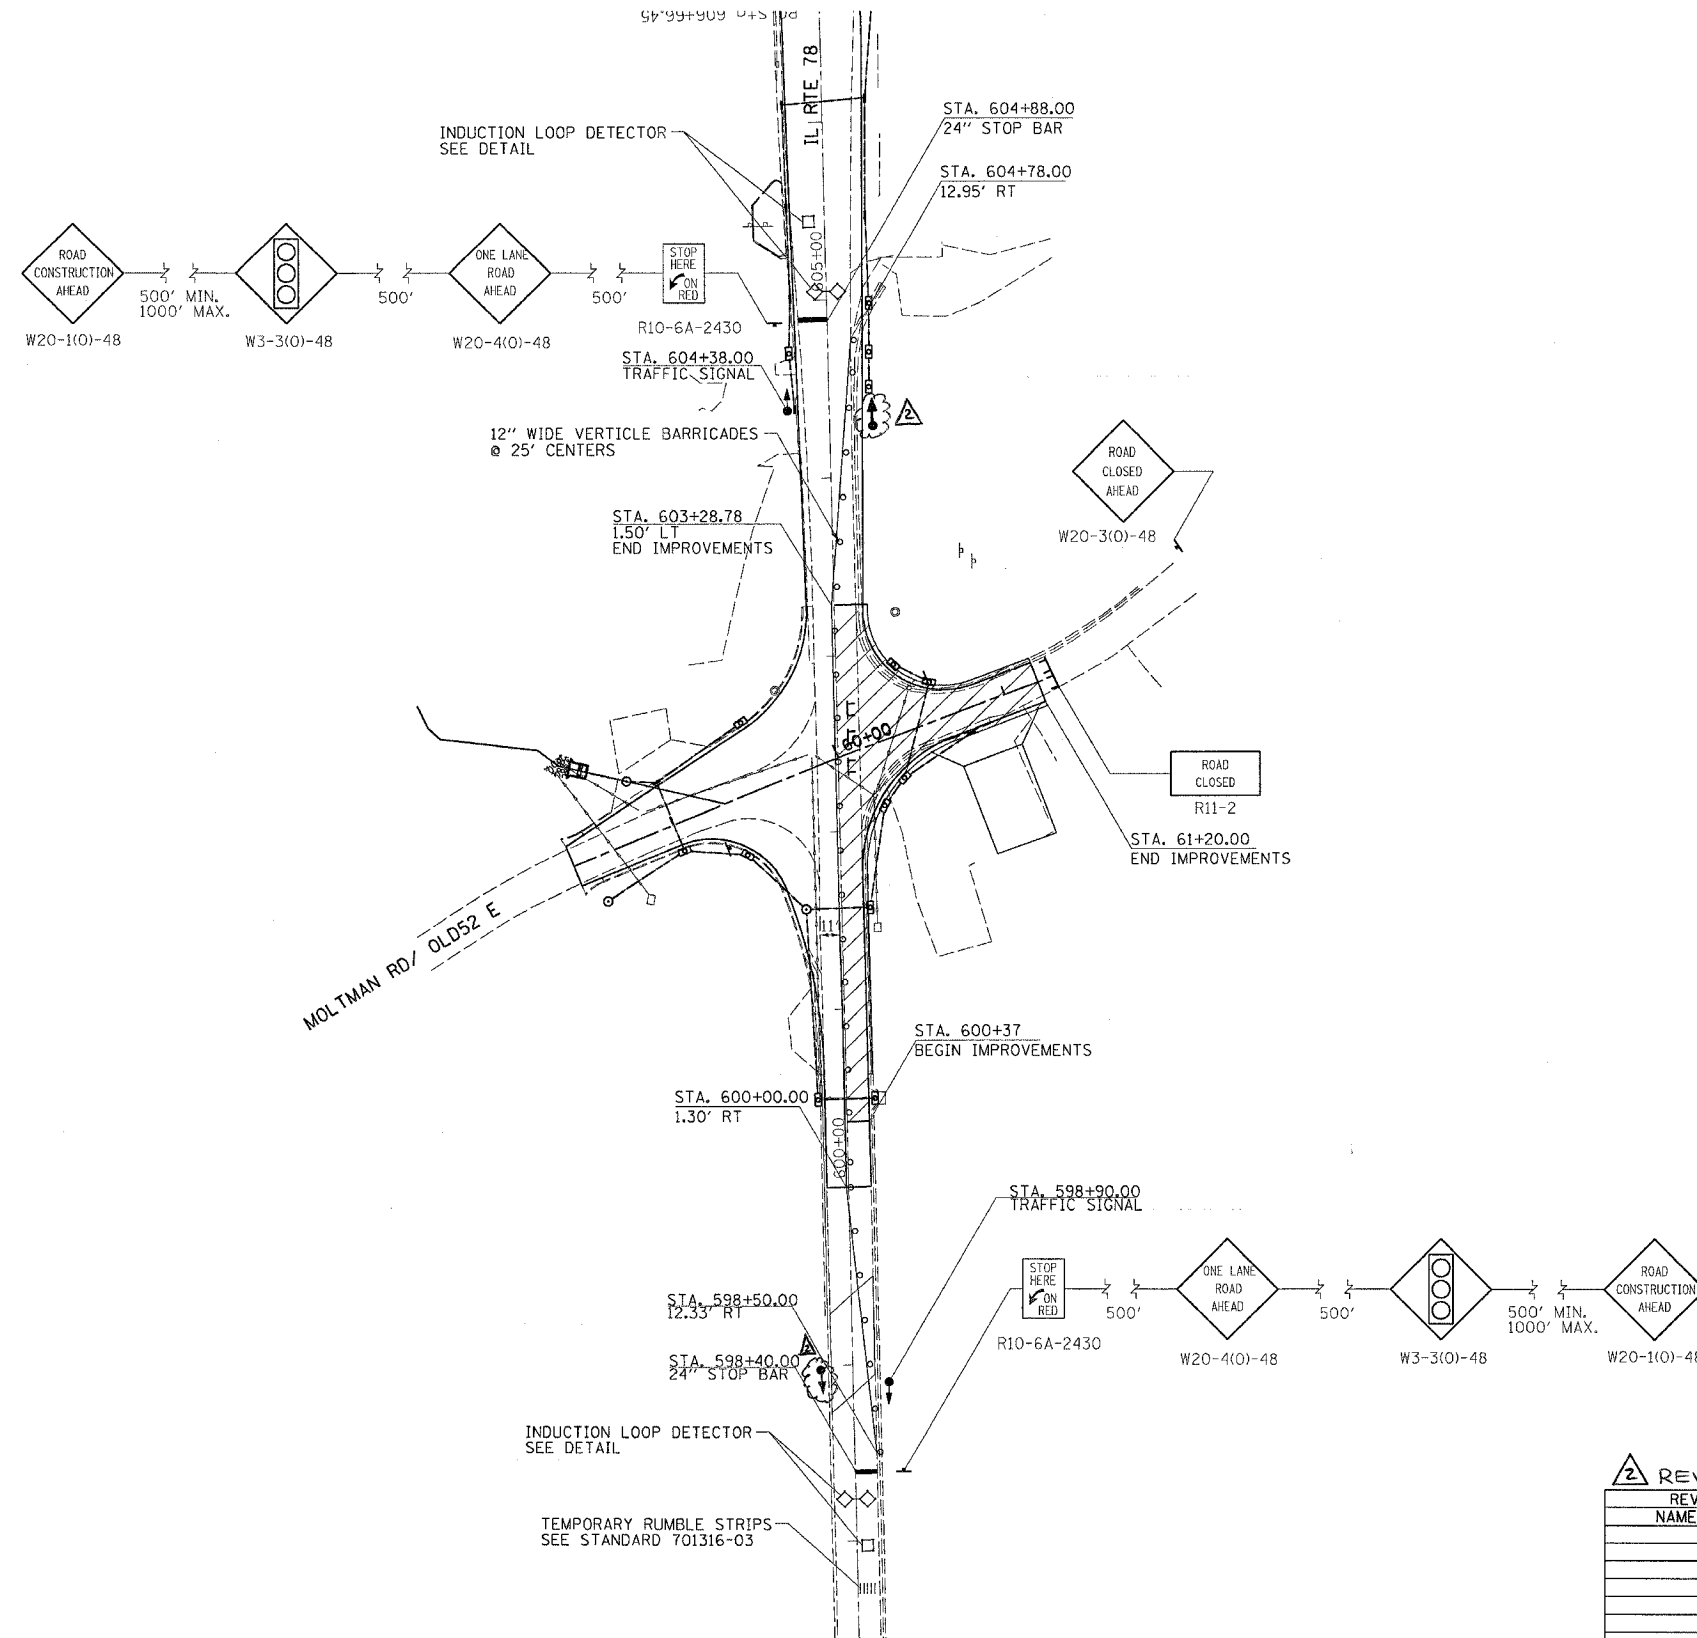

	= WORK ZONE
	= TYPE III BARRICADE WITH FLASHING LIGHTS
	= SIGN
	= BARRICADE, OR DRUM WITH STEADY BURNING LIGHTS
	= INDUCTION LOOP DETECTOR
	= TRAFFIC SIGNAL
	= TEMPORARY RUMBLE STRIPS

REVISIONS

NAME	DATE

ILLINOIS DEPARTMENT OF TRANSPORTATION

SCALE: VERT. DATE  
 HORIZ. DATE

DRAWN BY  
 CHECKED BY

PLOT DATE = Fri Mar 23 09:48:11 2007  
 FILE NAME = C:\pwork\proj\207100\07100.dwg  
 USER NAME = jhennings