


F.A.P. RTE.	SECTION	COUNTY	TOTAL SHEETS	SHEET NO.
654	109 T	CARROLL	36	8
STA.		TO STA.		
FED. ROAD DIST. NO.		ILLINOIS FED. AID PROJECT		

# TYPICAL SECTIONS


## PROPOSED PEACE & QUIET RD

STA. 18+00.00 - STA. 18+65.00

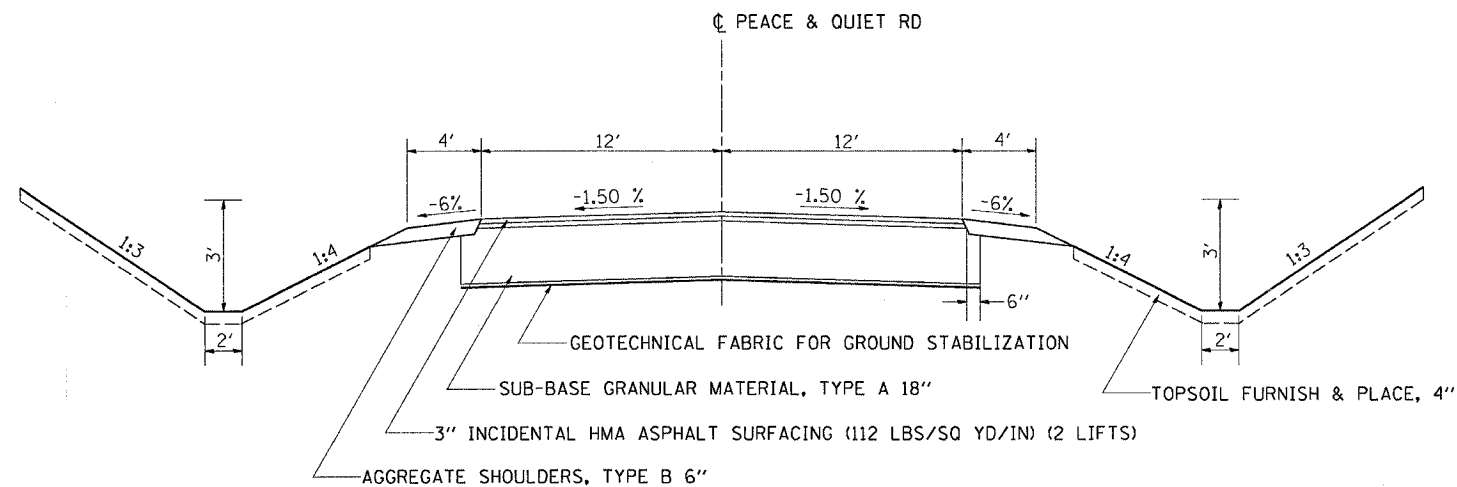

## PROPOSED PEACE & QUIET RD

STA. 18+65.00 - STA. 19+87.00

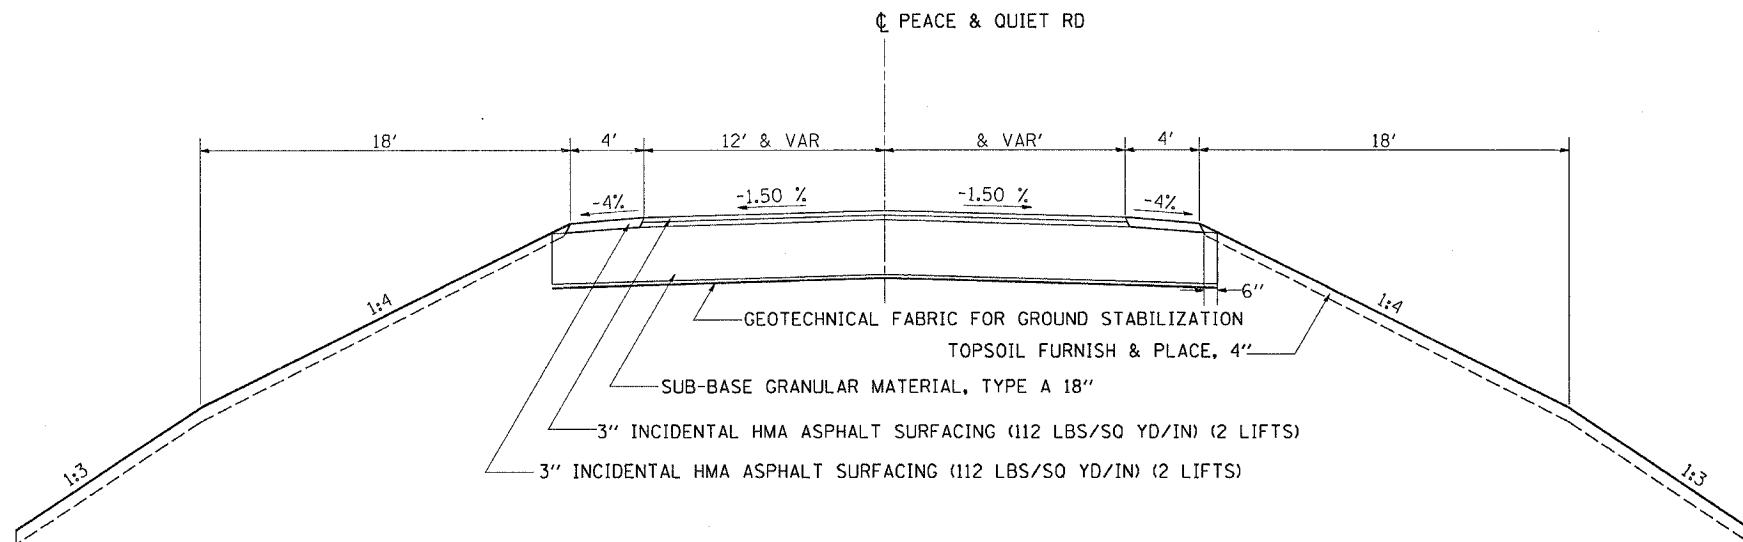

PLOT DATE = Mon Mar 19 08:21:15 2007  
 FILE NAME = c:\p\projects\218386\218386.dgn  
 PLOT SCALE = 50.0000 / IN.  
 USER NAME = gfr/jj

REVISIONS	
NAME	DATE

ILLINOIS DEPARTMENT OF TRANSPORTATION

SCALE: VERT. / HORIZ. / DATE

DRAWN BY / CHECKED BY