


TYPICAL SECTIONS

CONTRACT NO. 64C60				
F.A.P. RTE.	SECTION	COUNTY	TOTAL SHEETS	SHEET NO.
654	109 T	CARROLL	36	9
STA.		TO STA.		
FED. ROAD DIST. NO.	ILLINOIS	FED. AID PROJECT		

PROPOSED PEACE & QUIET RD CULVERT

STA. 18+99.59

☐ PEACE & QUIET RD

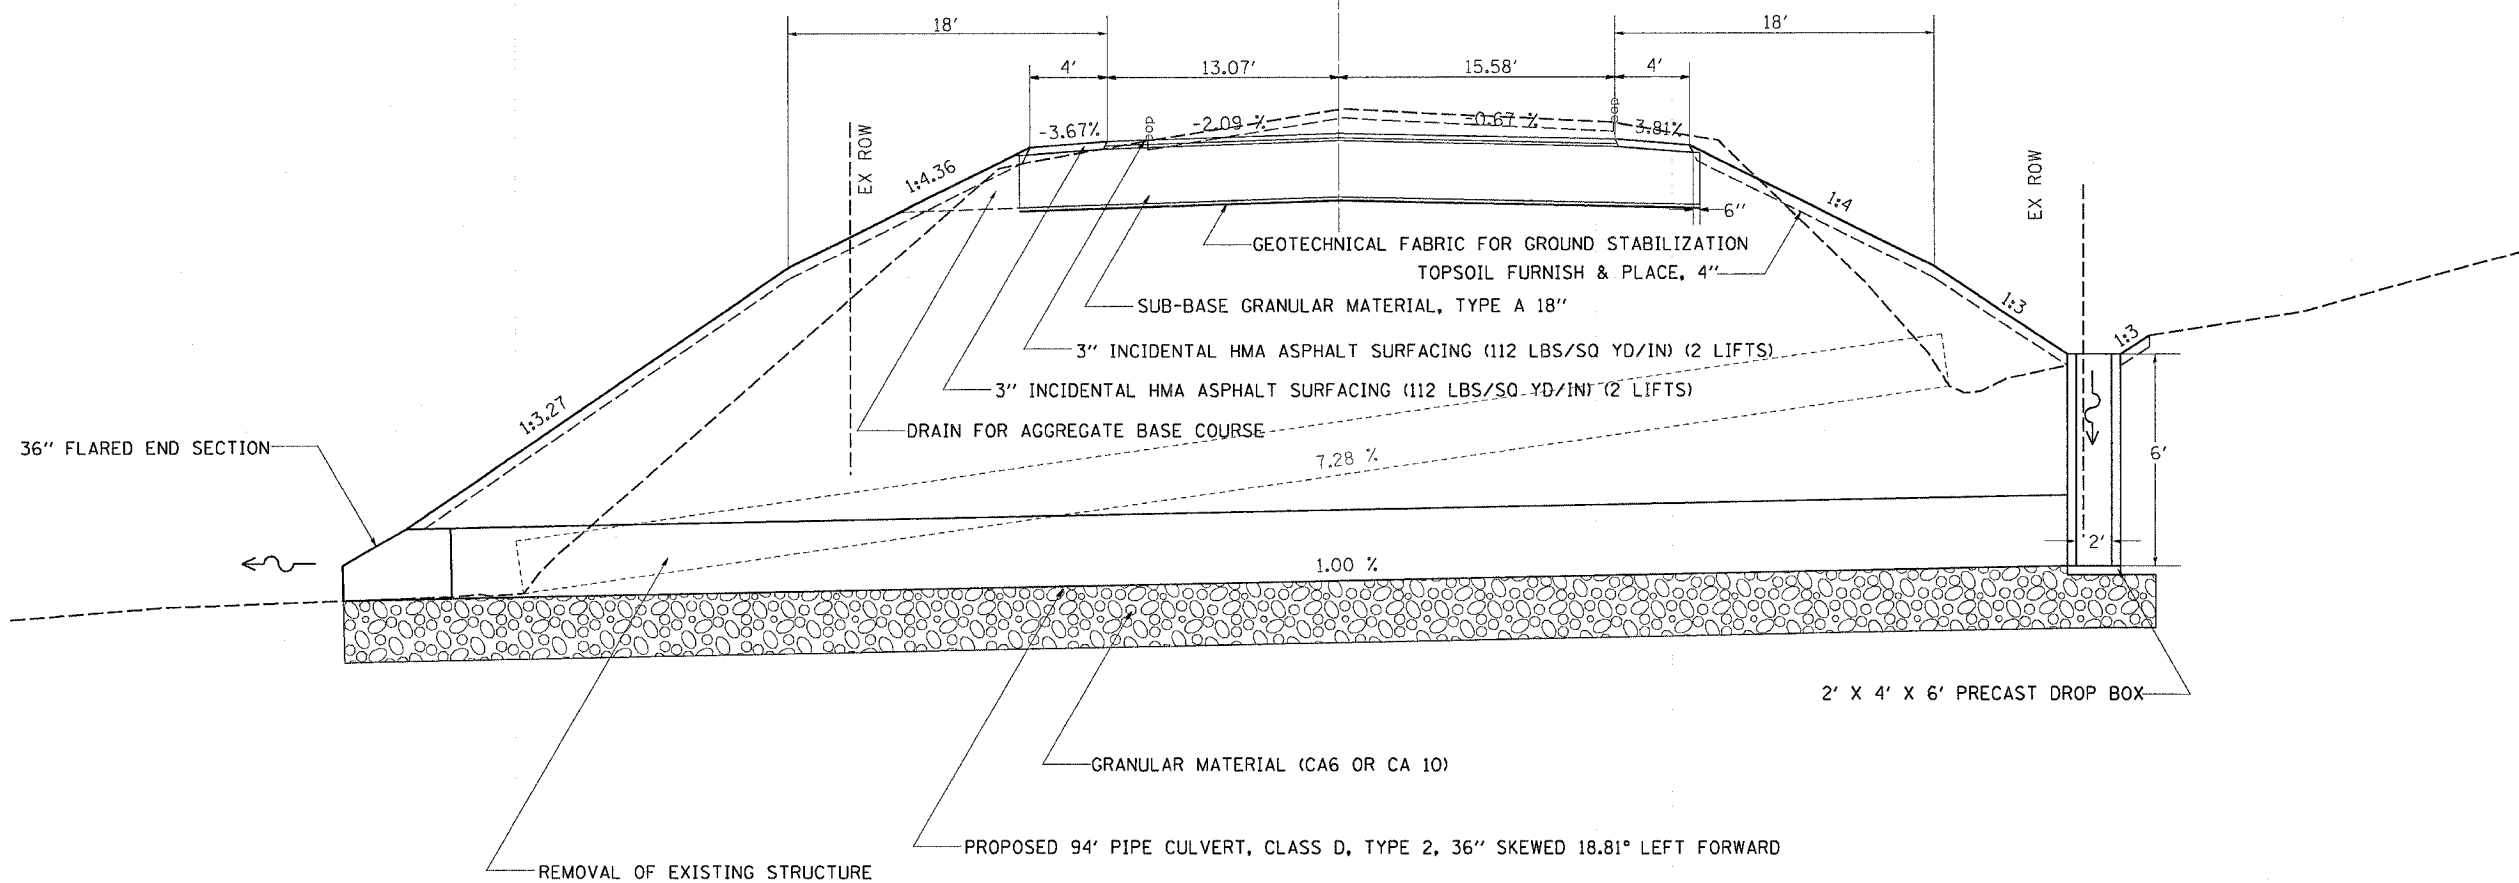

PLOT DATE = Mon Mar 19 08:21:16 2007
 FILE NAME = G:\Projects\109 T\109 T.dgn
 PLOT SCALE = 1/8" = 1'-0"
 USER NAME = BRFFJ

REVISIONS		ILLINOIS DEPARTMENT OF TRANSPORTATION
NAME	DATE	
		SCALE: VERT. HORIZ. DATE

DRAWN BY
CHECKED BY