


F.A. PJ RTE.	SECTION	COUNTY	TOTAL SHEETS	SHEET NO.
654	109 T	CARROLL	36	20
STA.		TO STA.		
FED. ROAD DIST. NO.		ILLINOIS	FED. AID PROJECT	

SOLAR POWER FLASHER DETAIL

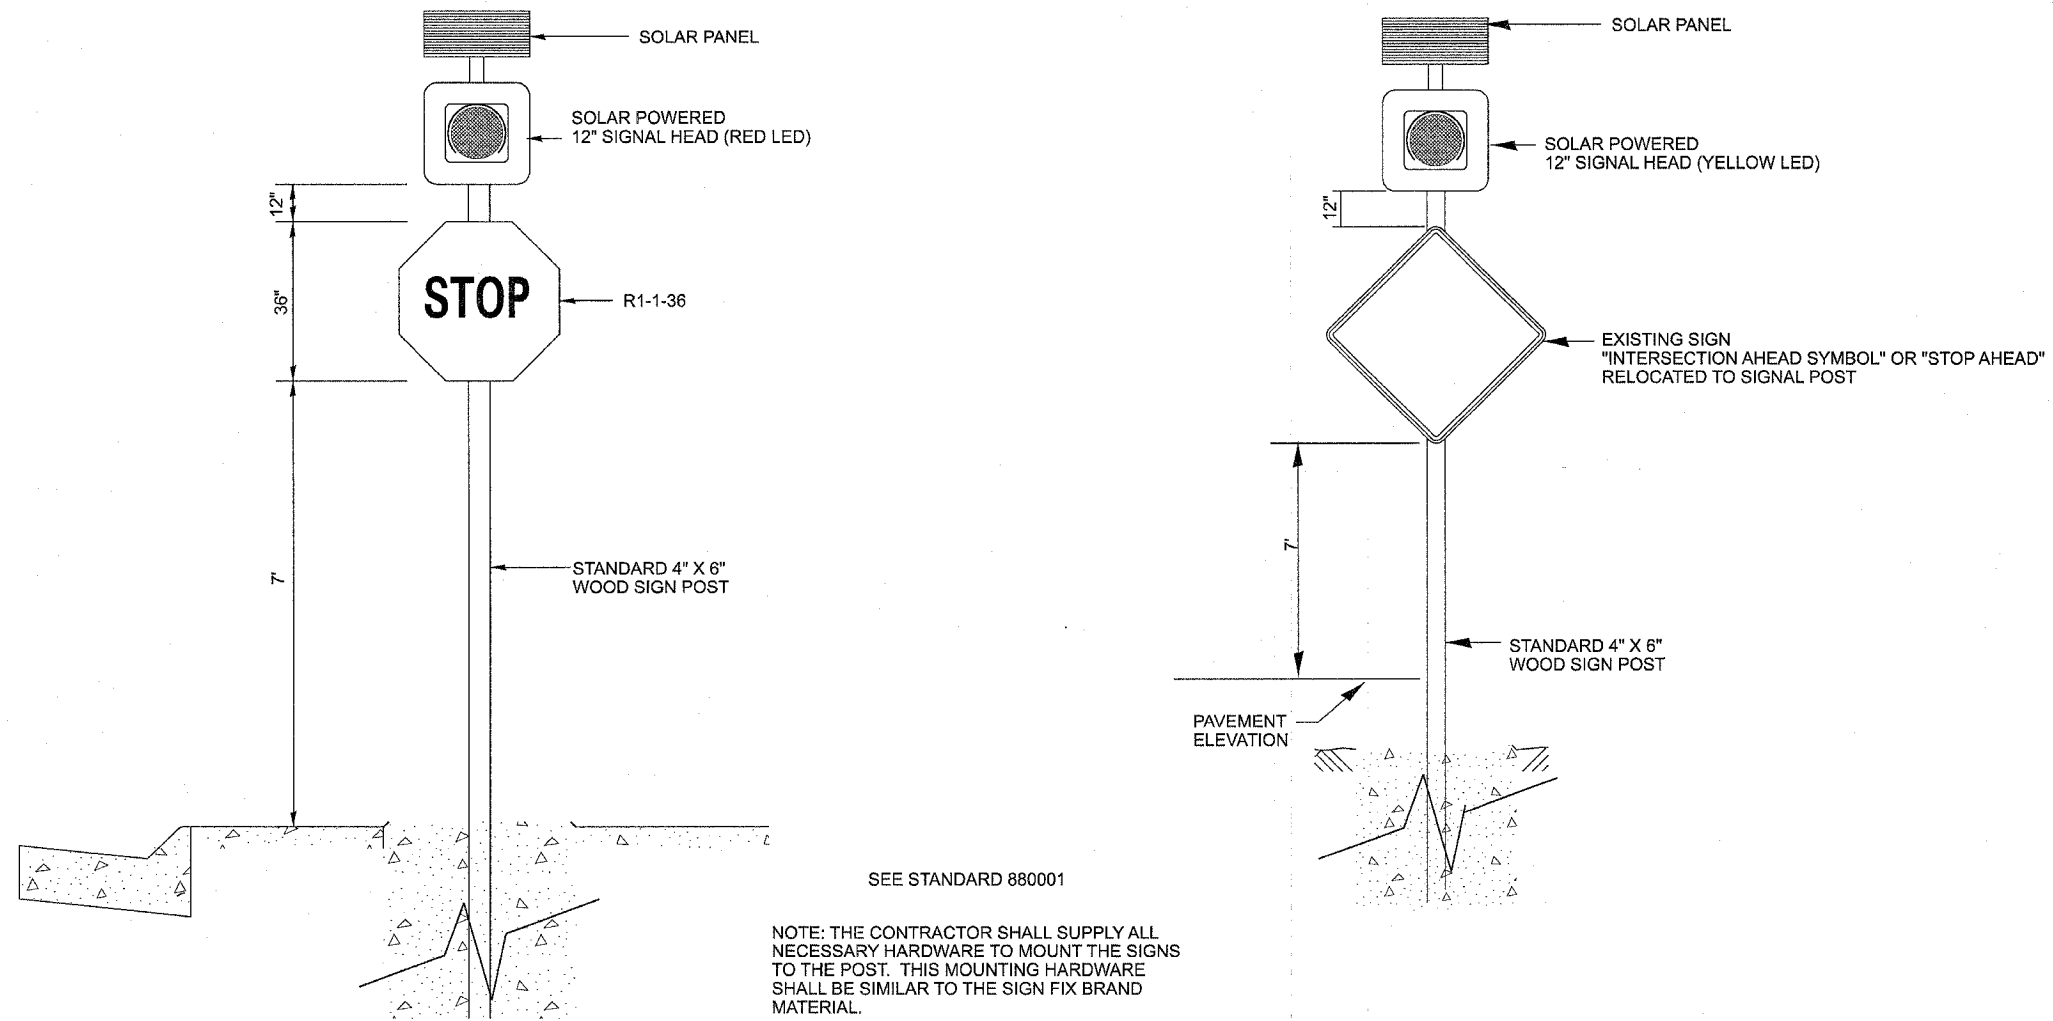

PLOT DATE = Fri, Nov 16, 11:47:10, 2007
 FILE NAME = c:\pwork\654\109\64c60\10206\sp1.dgn
 PLOT SCALE = 5/8"=1'-0"
 USER NAME = gaffj

REVISIONS		ILLINOIS DEPARTMENT OF TRANSPORTATION
NAME	DATE	
		SCALE: VERT. DRAWN BY HORIZ. CHECKED BY DATE