


PLOT DATE = Mon Mar 19 08:26:38 2007
 FILE NAME = c:\projects\210386\210386.dwg
 PLOT SCALE = 1/8" = 1' IN.
 USER NAME = gbj

ORIGINAL SURVEY PLOTTED
 TEMPLATE AREAS CHECKED
 BY: DATE:

FINAL SURVEY PLOTTED
 NOTE BOOK AREAS CHECKED
 BY: DATE:

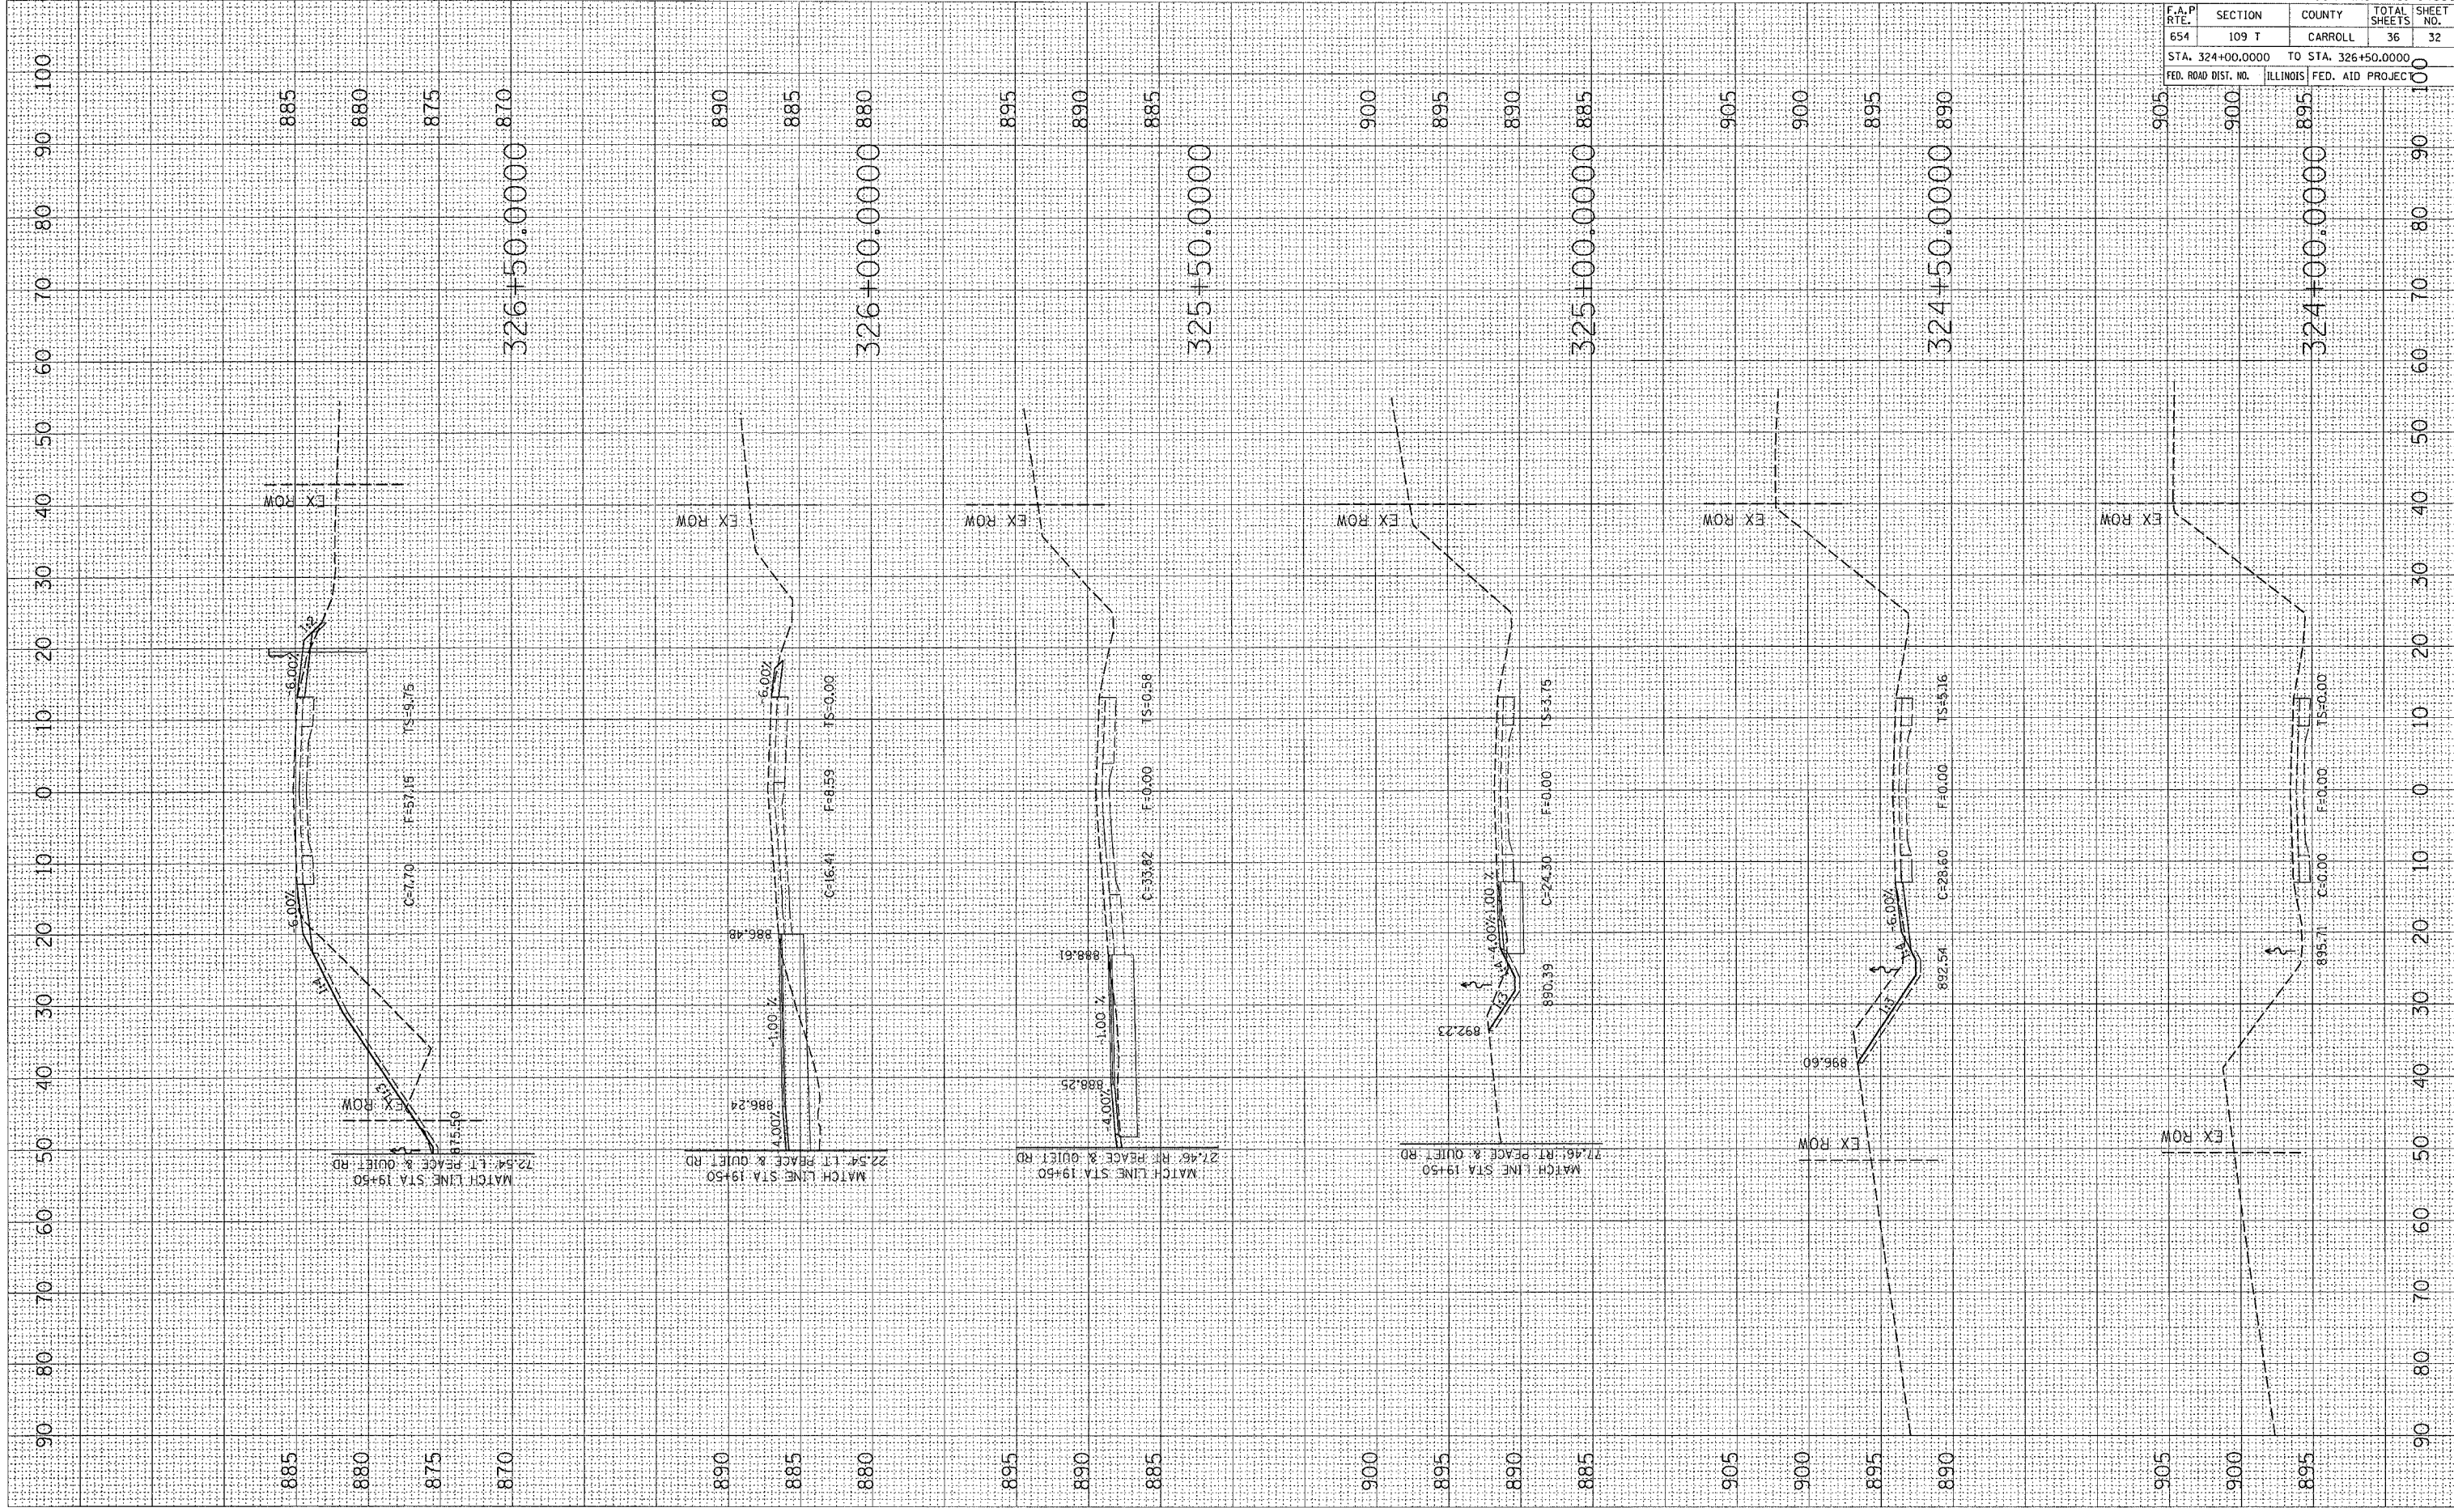

F.A.P. RTE.	SECTION	COUNTY	TOTAL SHEETS	SHEET NO.
654	109 T	CARROLL	36	32

STA. 324+00.0000 TO STA. 326+50.0000
 ILLINOIS FED. AID PROJECT