


PLOT DATE = Mon Mar 19 08:20:30 2007  
 FILE NAME = c:\projects\10210306\10210306.dgn  
 PLOT SCALE = 10:0000 / IN.  
 USER NAME = gprj

ORIGINAL SURVEY PLOTTED  
 SURVEY PLOTTED  
 NOTE BOOK NO.  
 AREAS CHECKED

FINAL SURVEY PLOTTED  
 SURVEY PLOTTED  
 NOTE BOOK NO.  
 AREAS CHECKED

BY: \_\_\_\_\_  
 DATE: \_\_\_\_\_

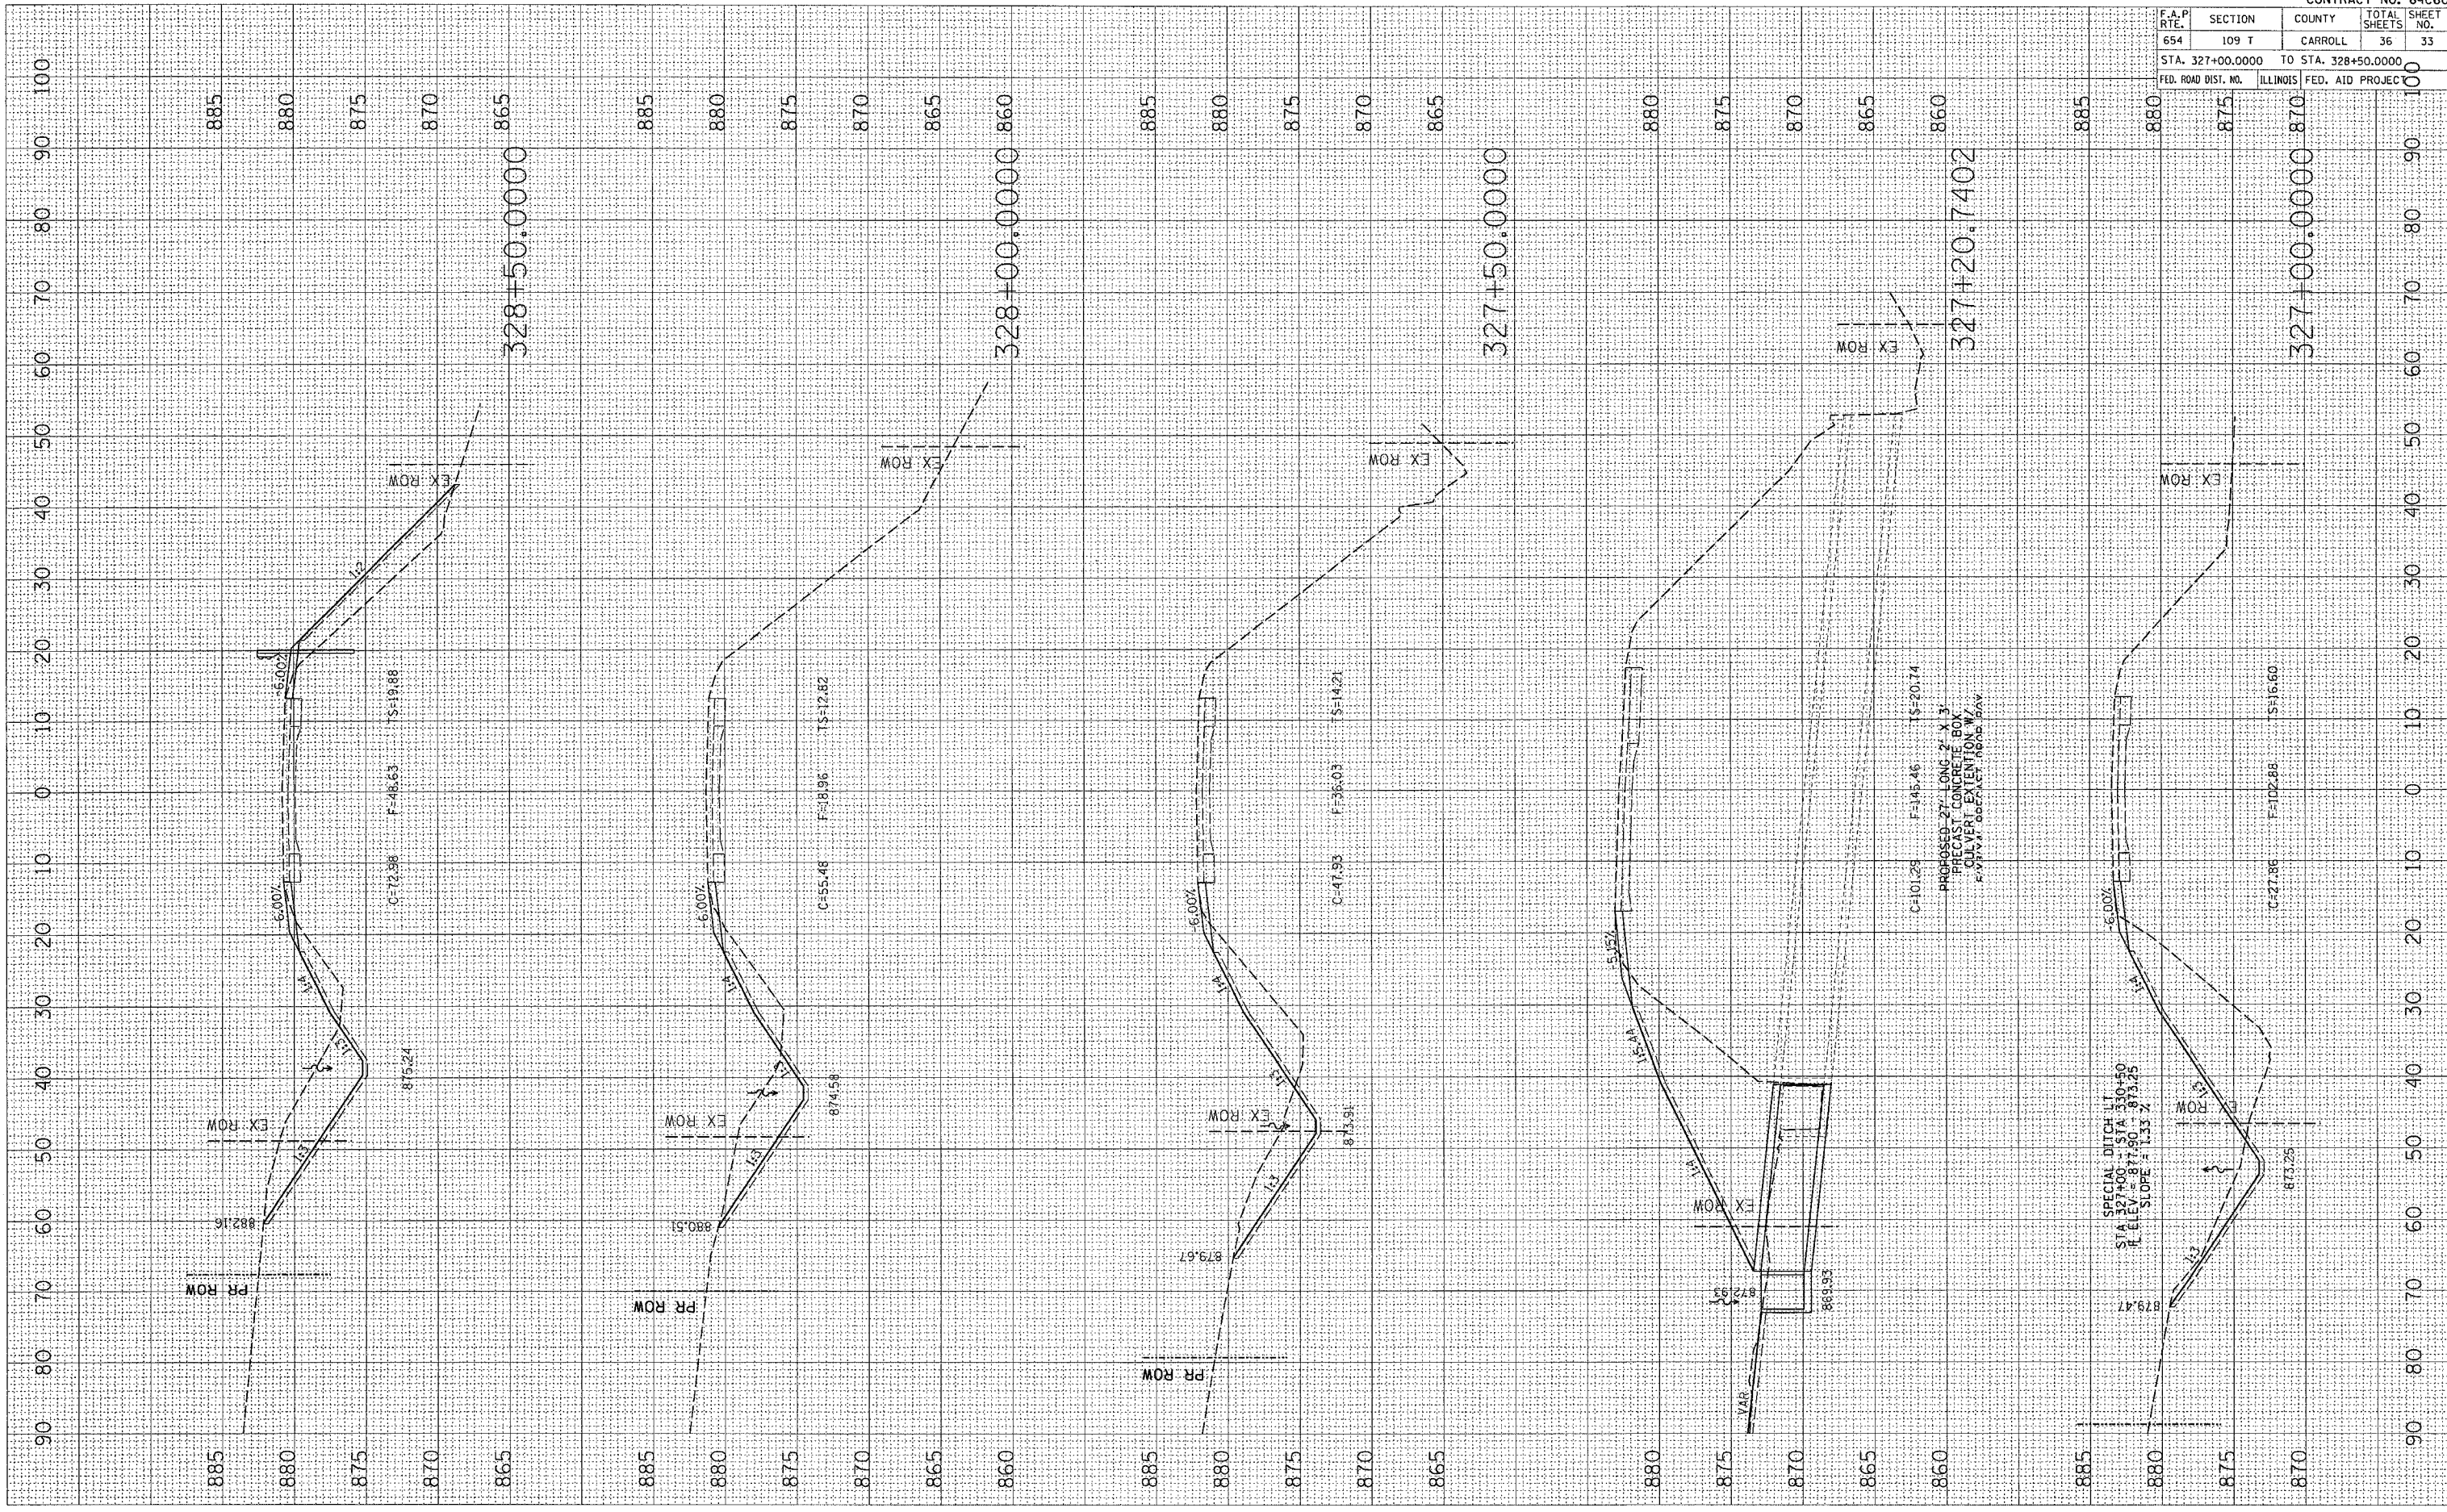

CONTRACT NO. 64C60				
F.A.P. RTE.	SECTION	COUNTY	TOTAL SHEETS	SHEET NO.
654	109 T	CARROLL	36	33
STA. 327+00.0000		TO STA. 328+50.0000		
FED. ROAD DIST. NO.		ILLINOIS FED. AID PROJECT		