


PLOT DATE = Mon Mar 19 06:28:31 2007
PLOT SCALE = 10.0000 / IN
USER NAME = gpfrj

ORIGINAL SURVEYED SURVEY PLOTTED AREAS CHECKED
NO. _____

FINAL SURVEY SURVEYED SURVEY PLOTTED AREAS CHECKED
NO. _____

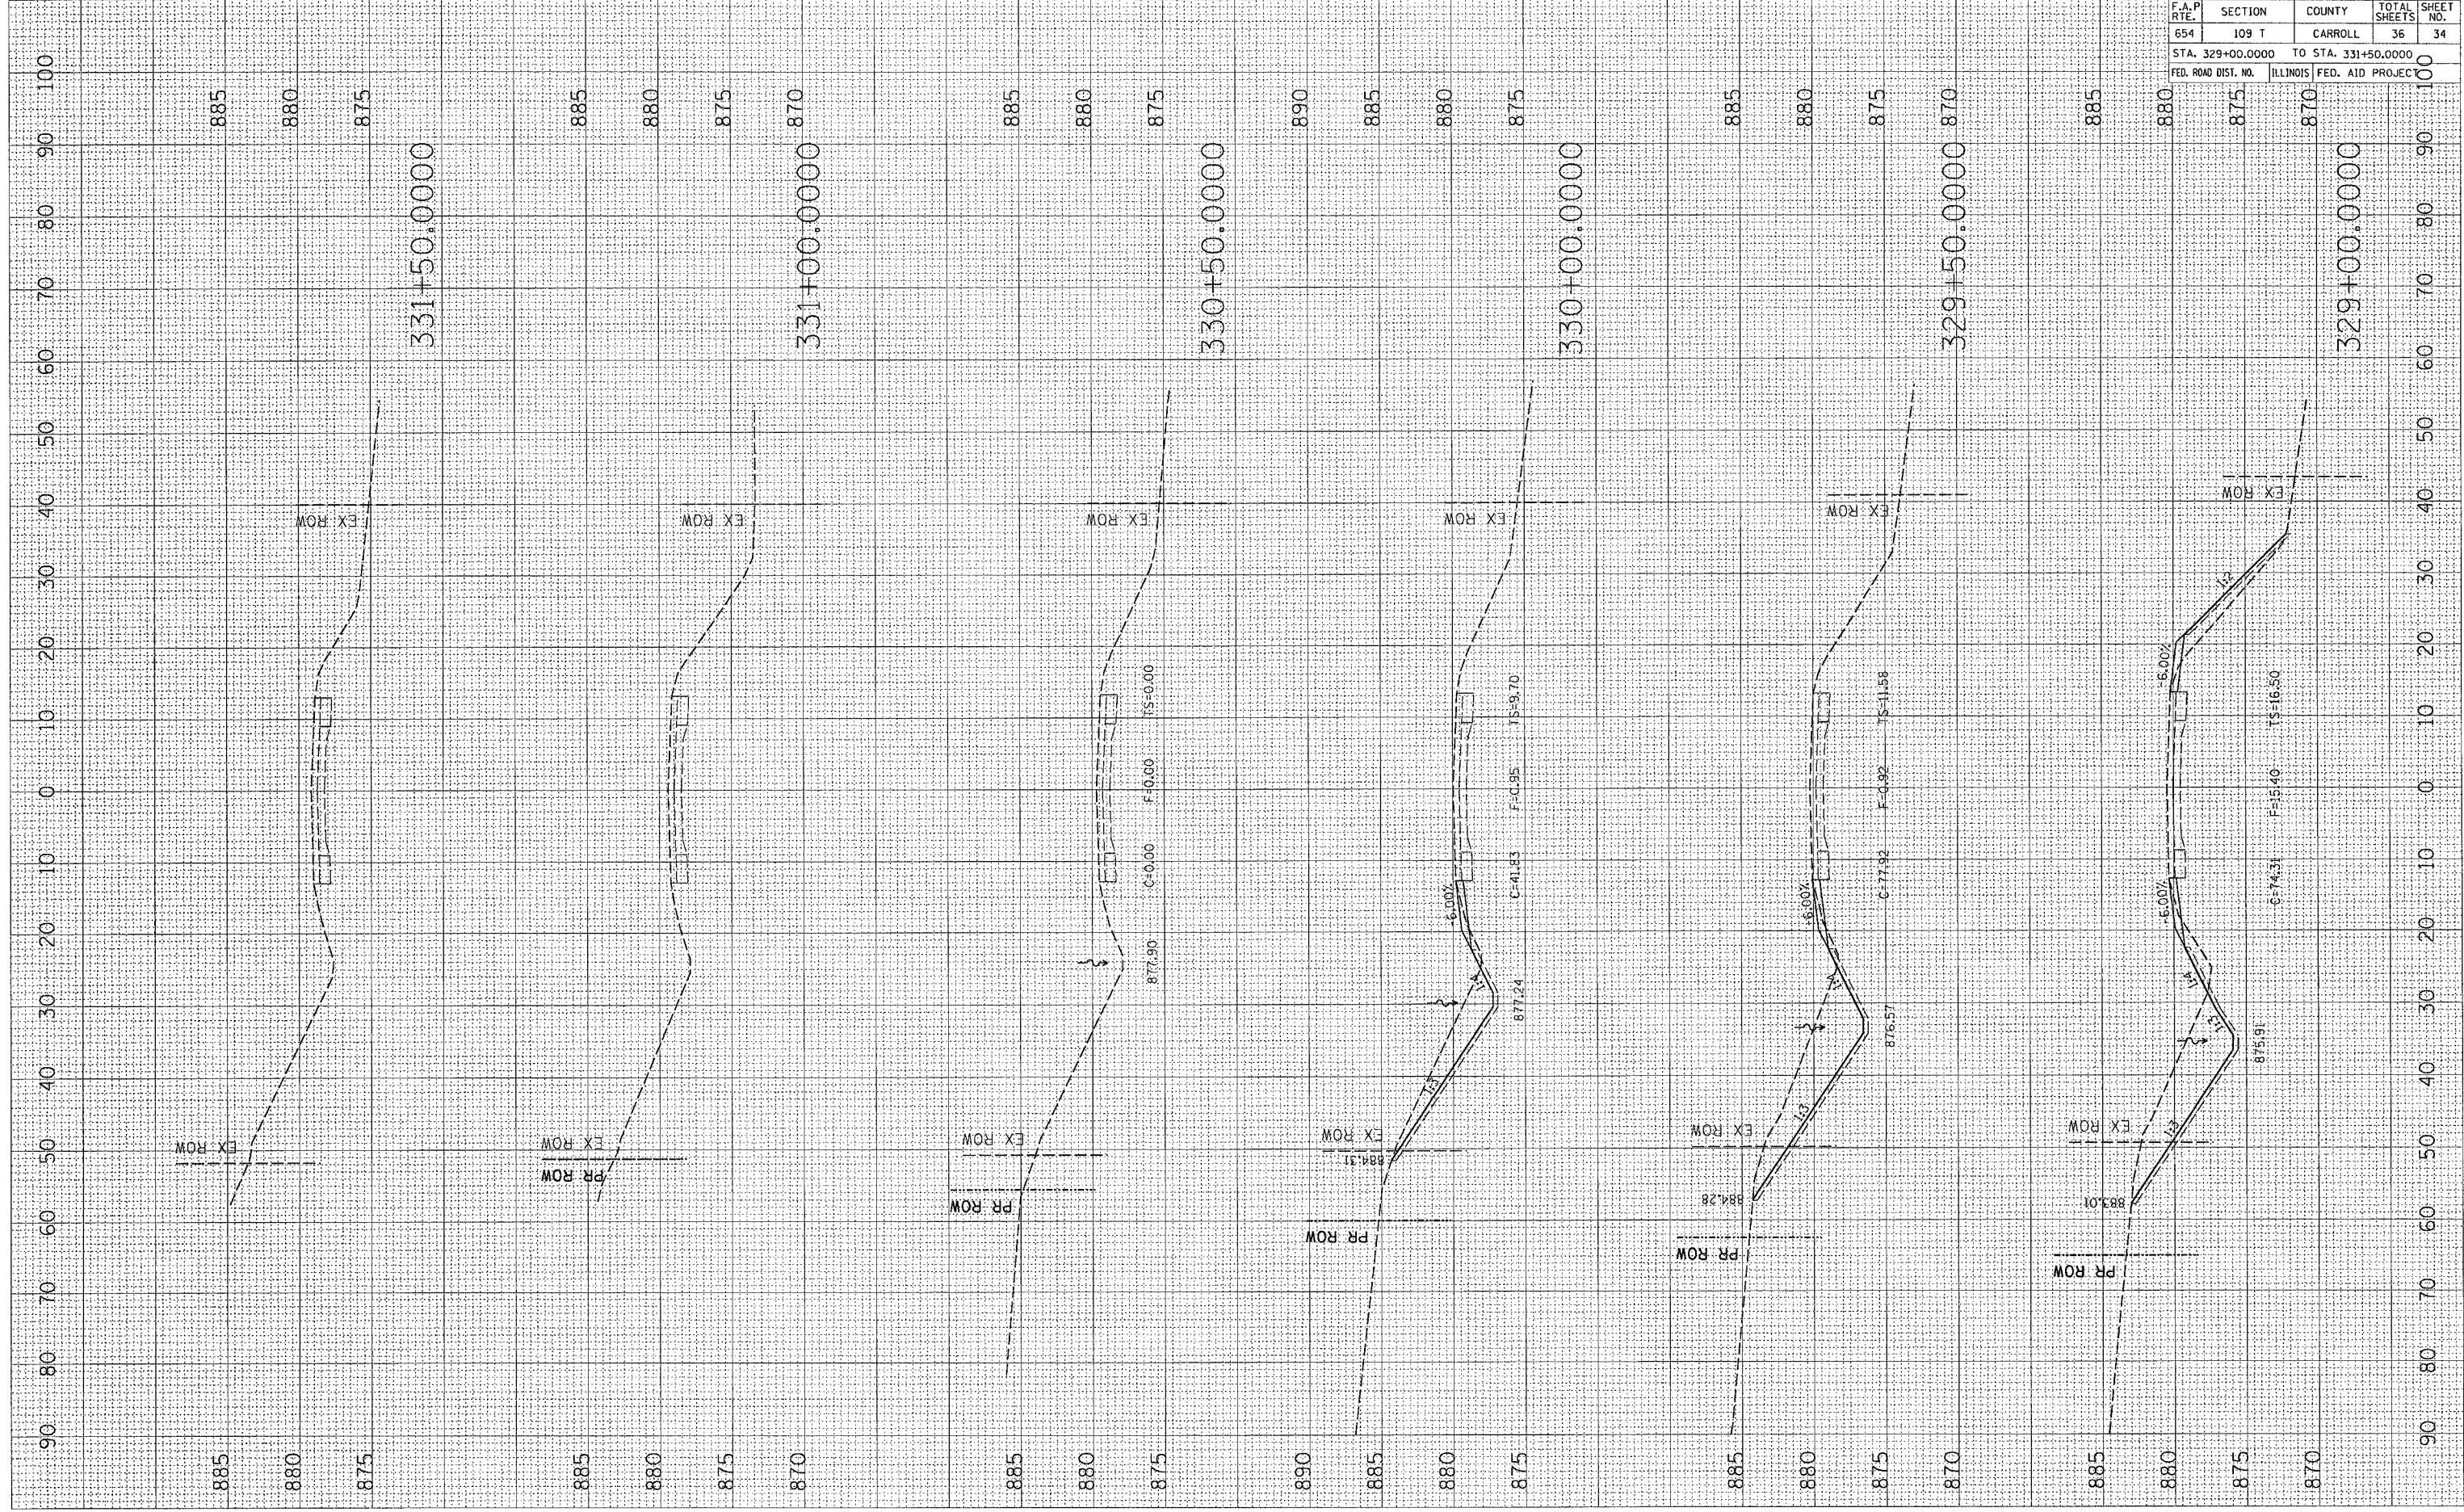

F.A.P. RTE.	SECTION	COUNTY	TOTAL SHEETS	SHEET NO.
654	109 T	CARROLL	36	34

STA. 329+00.0000 TO STA. 331+50.0000
FED. ROAD DIST. NO. ILLINOIS FED. AID PROJEC