

F.A.P. RTE.	SECTION	COUNTY	TOTAL SHEETS	SHEETS NO.
326	108,109RS-4	KENDALL	34	1

INDEX OF SHEETS

- 1 COVER SHEET
- 2 GENERAL NOTES & COMMITMENTS
- 3-4 SUMMARY OF QUANTITIES
- 5-6 TYPICAL SECTIONS
- 7-10 SCHEDULE OF QUANTITIES
- 11 TIE POINTS
- 12-15 PROJECT LAYOUT
- 16-19 PAVEMENT MARKING PLAN
- 20-24 DETECTOR LOOP REPLACEMENT DETAILS
- 25-31 STRUCTURE REPAIR PLANS
- 32-34 DETAILS

**STATE OF ILLINOIS
DEPARTMENT OF TRANSPORTATION
DIVISION OF HIGHWAYS
PLANS FOR PROPOSED
FEDERAL AID HIGHWAY**

F.A.P. ROUTE 326 (IL 47)

SECTION (108, 109)RS-4

PROJECT F-0326 (061)

KENDALL COUNTY


C-93-035-04

INTERMITTENT RESURFACING IL. 47

NORTH OF US ROUTE 34 TO

NORTH OF ILLINOIS ROUTE 126

D-93-034-04

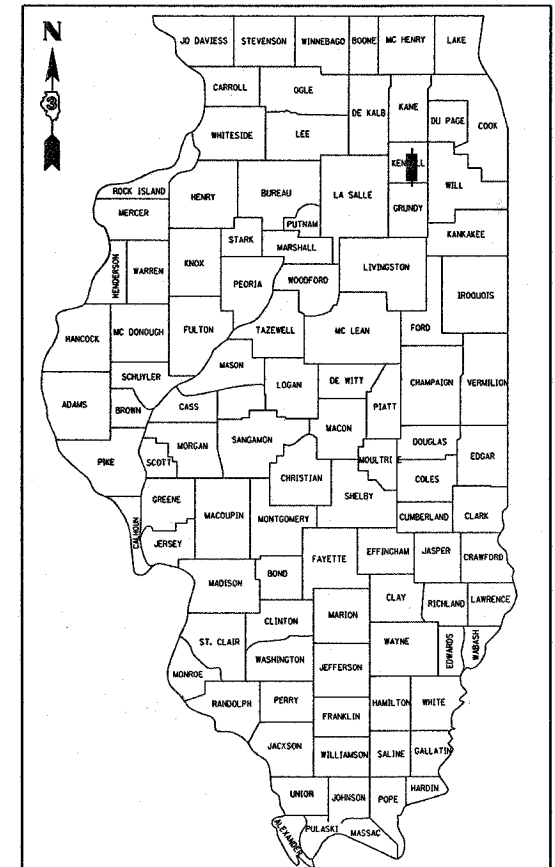

LOCATION OF SECTION INDICATED THUS: [Symbol]


FUNCTION CLASSIFICATION

RURAL OTHER PRINCIPAL ARTERIAL

2006 ADT = 31,750

P.V. = 87.8% S.U. = 6.1% M.U. = 6.1%

- HIGHWAY STANDARDS**
- 000001-04 STANDARD SYMBOLS, ABBREVIATIONS AND PATTERNS
 - 667101 PERMANENT SURVEY MARKERS
 - 701001-01 OFF-ROAD OPERATIONS 2L, 2W, MORE THAN 15' AWAY
 - 701006-02 OFF-ROAD OPERATIONS 2L, 2W 15' TO 24' FROM PAVEMENT EDGE
 - 701011-01 OFF-ROAD MOVING OPERATIONS 2L, 2W DAY ONLY
 - 701101-01 OFF-ROAD OPERATIONS, MULTILANE 15' TO 24' FROM PAVEMENT EDGE
 - 701301-02 LANE CLOSURE 2L, 2W SHORT TIME OPERATIONS
 - 701311-02 LANE CLOSURE 2L, 2W MOVING OPERATIONS - DAY ONLY
 - 701501-03 URBAN LANE CLOSURE 2L, 2W UNDIVIDED
 - 701502-01 URBAN LANE CLOSURE 2L, 2W WITH BIDIRECTIONAL LEFT TURN LANE
 - 701601-04 URBAN LANE CLOSURE 1W OR 2W WITH NONTRAVERSABLE MEDIAN
 - 701701-04 URBAN LANE CLOSURE MULTILANE INTERSECTION
 - 702001-06 TRAFFIC CONTROL DEVICES
 - 780001-01 TYPICAL PAVEMENT MARKINGS
 - 781001-02 TYPICAL APPLICATIONS, RAISED REFLECTIVE PAVEMENT MARKERS
 - 886001 DETECTOR LOOP INSTALLATIONS
 - 886006 TYPICAL LAYOUT FOR DETECTOR LOOPS

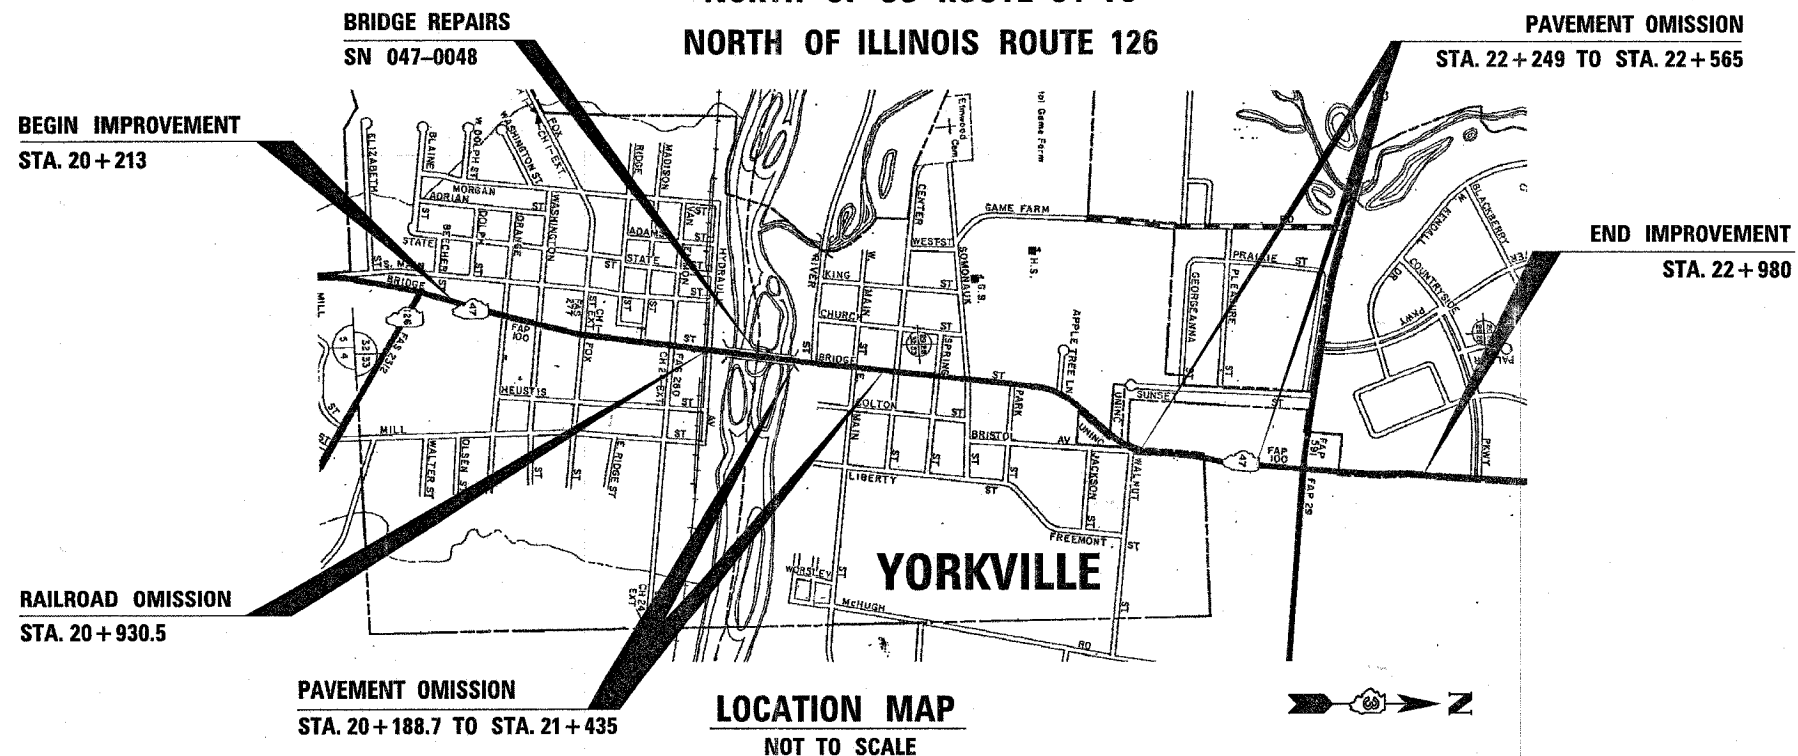

GROSS LENGTH = 2767 M = 2.767 KM
NET LENGTH = 2202 M = 2.202 KM

REVISION 5/29/07

**STATE OF ILLINOIS
DEPARTMENT OF TRANSPORTATION
DIVISION OF HIGHWAYS**

SUBMITTED March 19 2007
George Ryan
DEPUTY DIRECTOR OF HIGHWAYS, REGION ENGINEER
May 11 2007
Eric E. Haral
INTERIM ENGINEER OF DESIGN AND ENVIRONMENT
May 11 2007
Milton R. Sewell
DIRECTOR OF HIGHWAYS, CHIEF ENGINEER

PRINTED BY THE AUTHORITY
OF THE STATE OF ILLINOIS

MICROFILMED _____
REEL NUMBER _____
AWARDED _____
RESIDENT ENGINEER _____
AS BUILT CHANGES WERE MADE
ON THE FOLLOWING SHEETS _____

JULIE 1-800-892-0123

DISTRICT 3 NO. (815) 434-6131

PROJECT ENGINEER: DAVE BROVIAK
UNIT CHIEF: BRAD DUNCAN
TOWNSHIP: BRISTOL, KENDALL

CONTRACT NO. 66433