

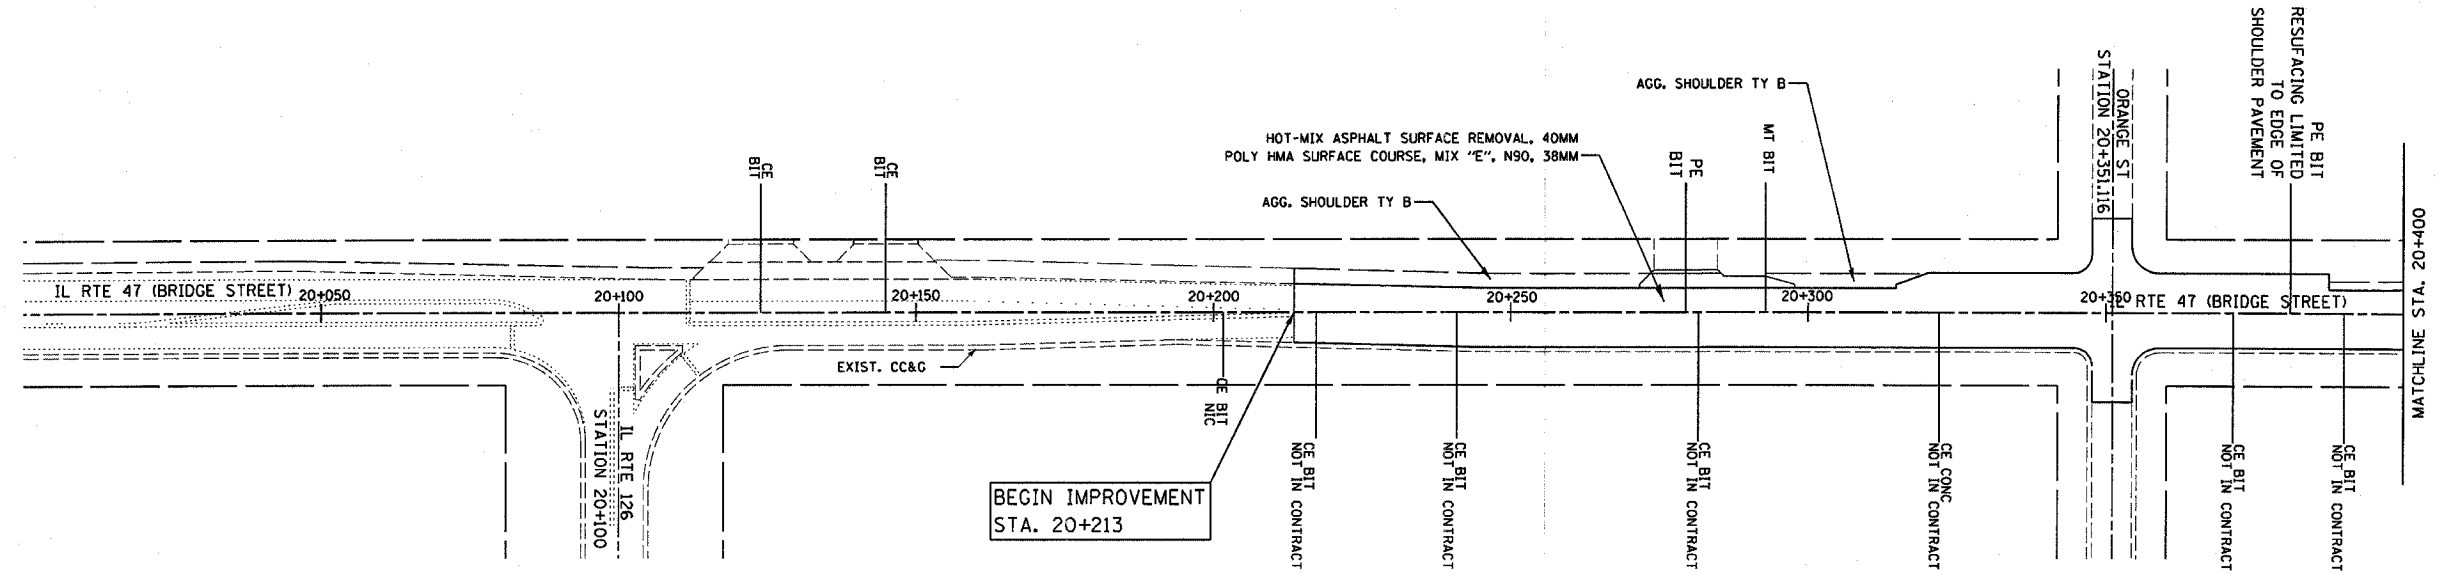


F.A.P. RTE.	SECTION	COUNTY	TOTAL SHEETS	SHEET NO.
326	(108,109)RS4	KENDALL	34	12
STA. 20+000		TO STA. 20+800		
FED. ROAD DIST. NO.	ILLINOIS	FED. AID PROJECT		

CONTRACT NO. 66433

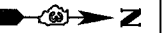

KEY		NOTES
CE - COMMERCIAL ENTRANCE	FE - FIELD ENTRANCE	1. SEE DETAILS FOR TREATMENT AND EXTENT OF IMPROVEMENT AT FE, CE, & PE. 2. SEE DETAILS FOR TREATMENT AND EXTENT OF IMPROVEMENT AT SIDE ROADS.
PE - PRIVATE ENTRANCE	BC - BOX CULVERT	
MT - MAILBOX TURNOUT	RR - RAILROAD	

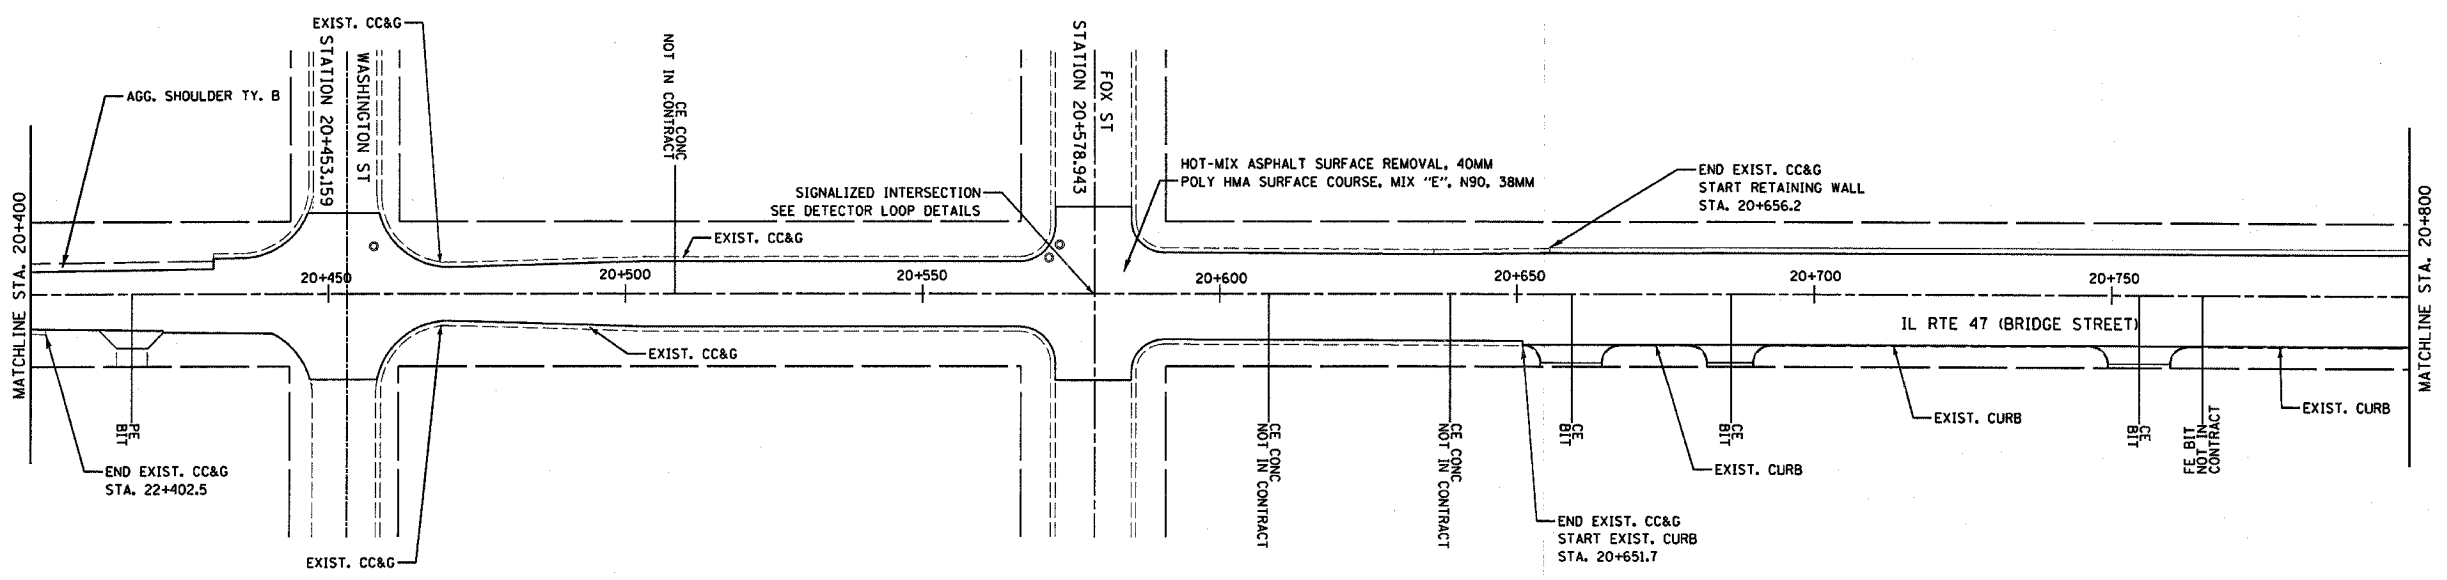

REVISIONS	
NAME	DATE

ILLINOIS DEPARTMENT OF TRANSPORTATION  
**PROJECT LAYOUT**  
 STA. 20+000 TO STA. 20+800  
 SCALE: VERT. N.T.S.  
 HORIZ. N.T.S.  
 DATE 4/16/04  
 DRAWN BY MAP  
 CHECKED BY RRM