
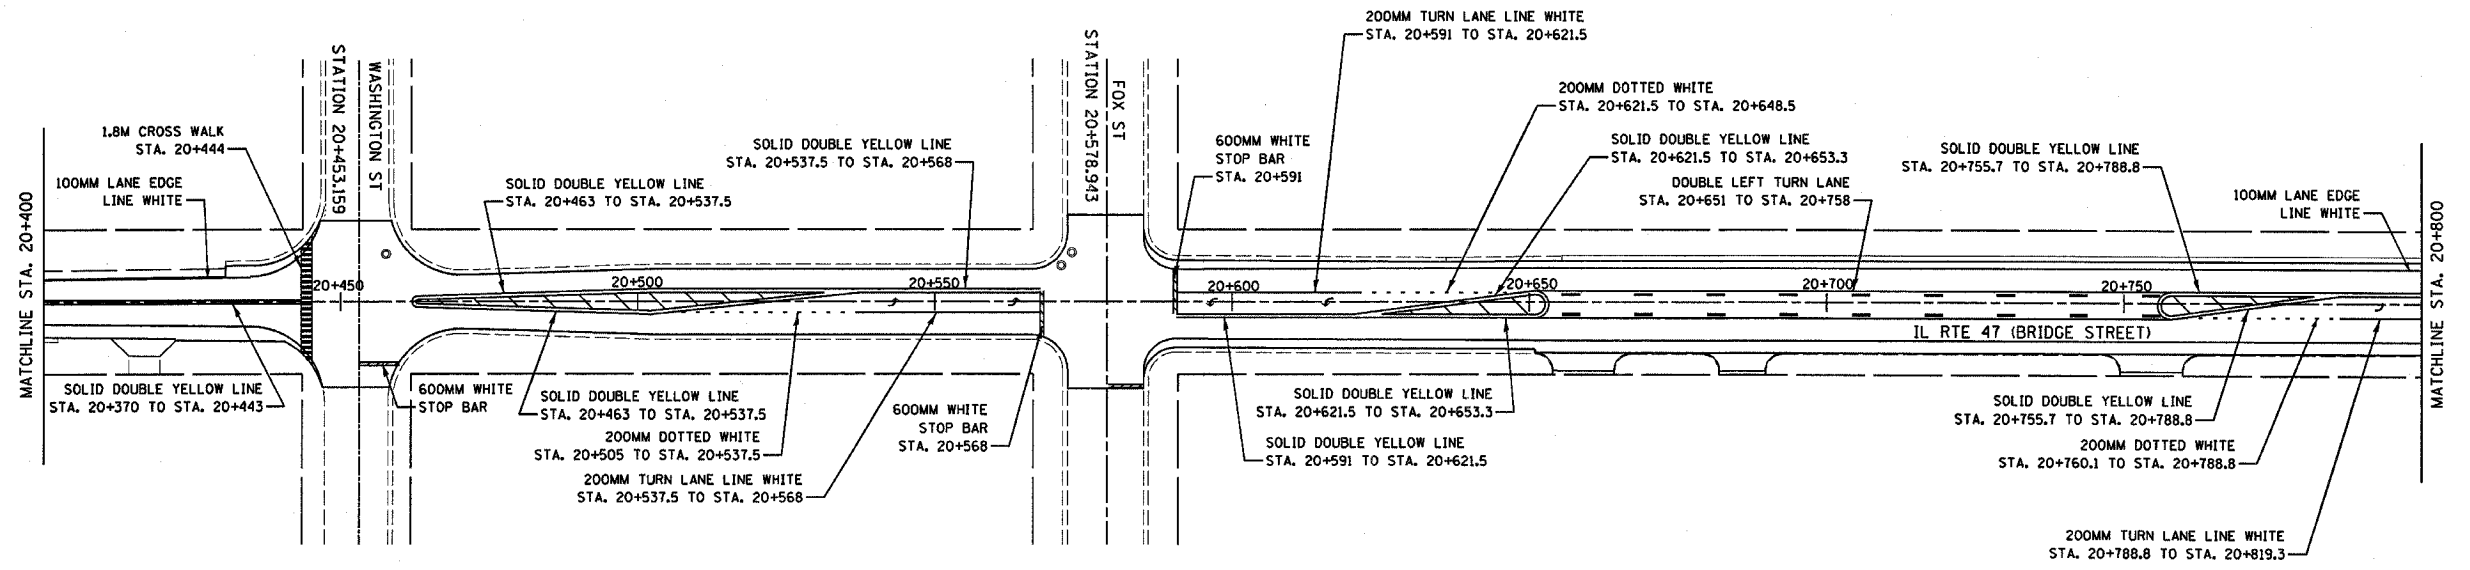
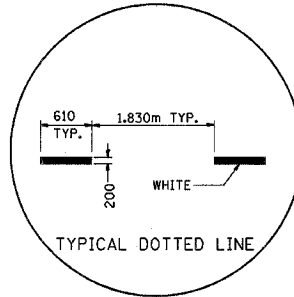
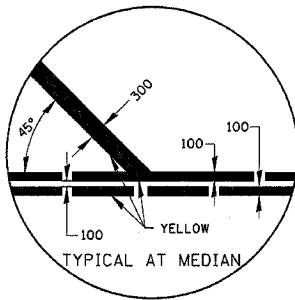
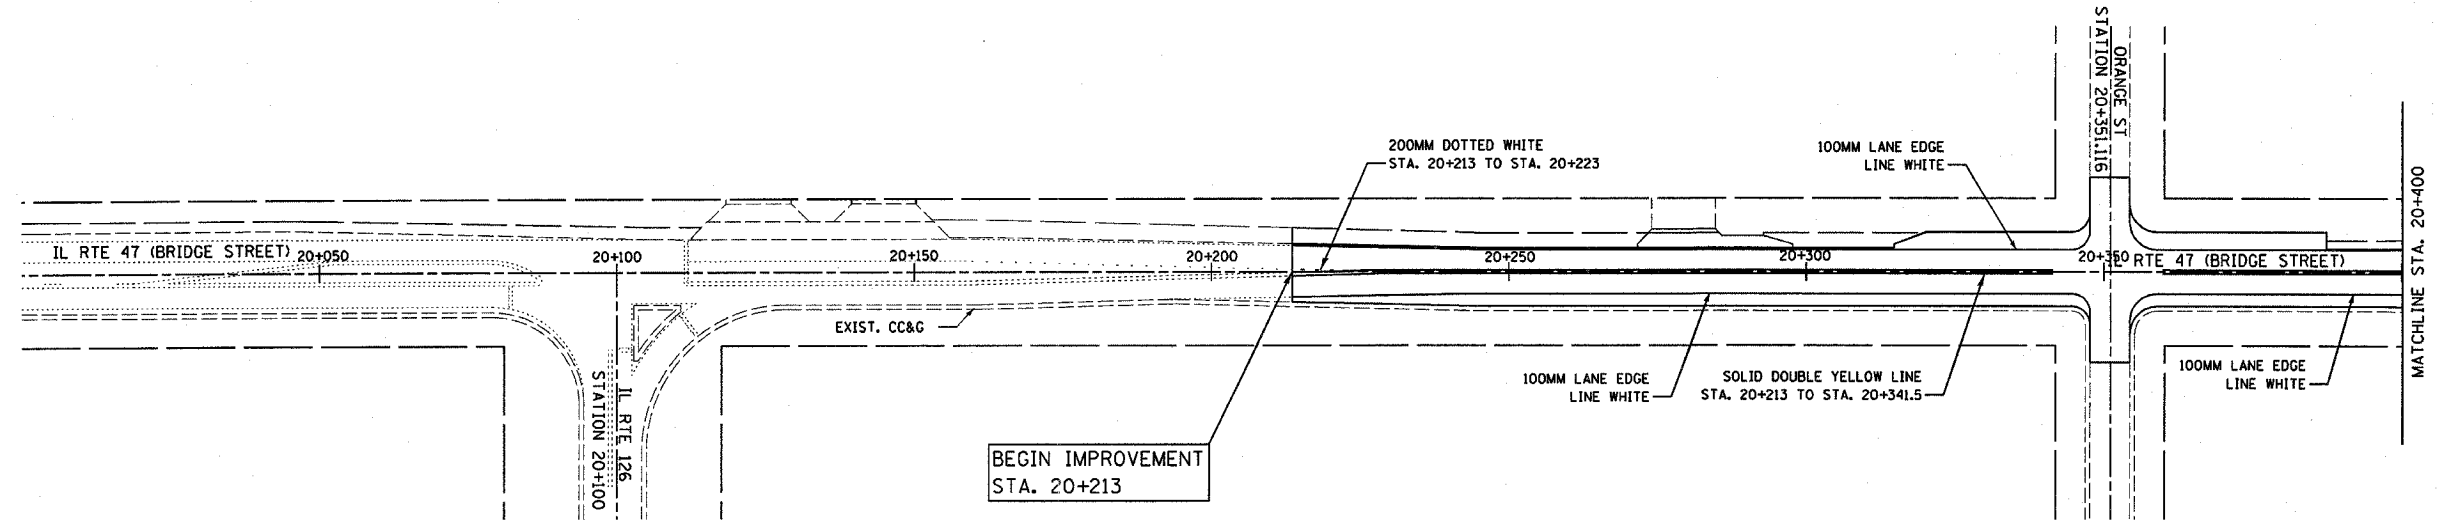


F.A.P. RTE.	SECTION	COUNTY	TOTAL SHEETS	SHEET NO.
326	(108,109)RS4	KENDALL	34	16
STA. 20+000		TO STA. 20+800		
FED. ROAD DIST. NO.	ILLINOIS	FED. AID PROJECT		

CONTRACT NO. 66433

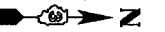

REVISIONS	
NAME	DATE

ILLINOIS DEPARTMENT OF TRANSPORTATION  
**PAVEMENT MARKING PLAN**  
 STA. 20+000 TO STA. 20+800  
 SCALE: VERT. N.T.S.  
 DATE 4/16/04  
 DRAWN BY MAP  
 CHECKED BY RRM