
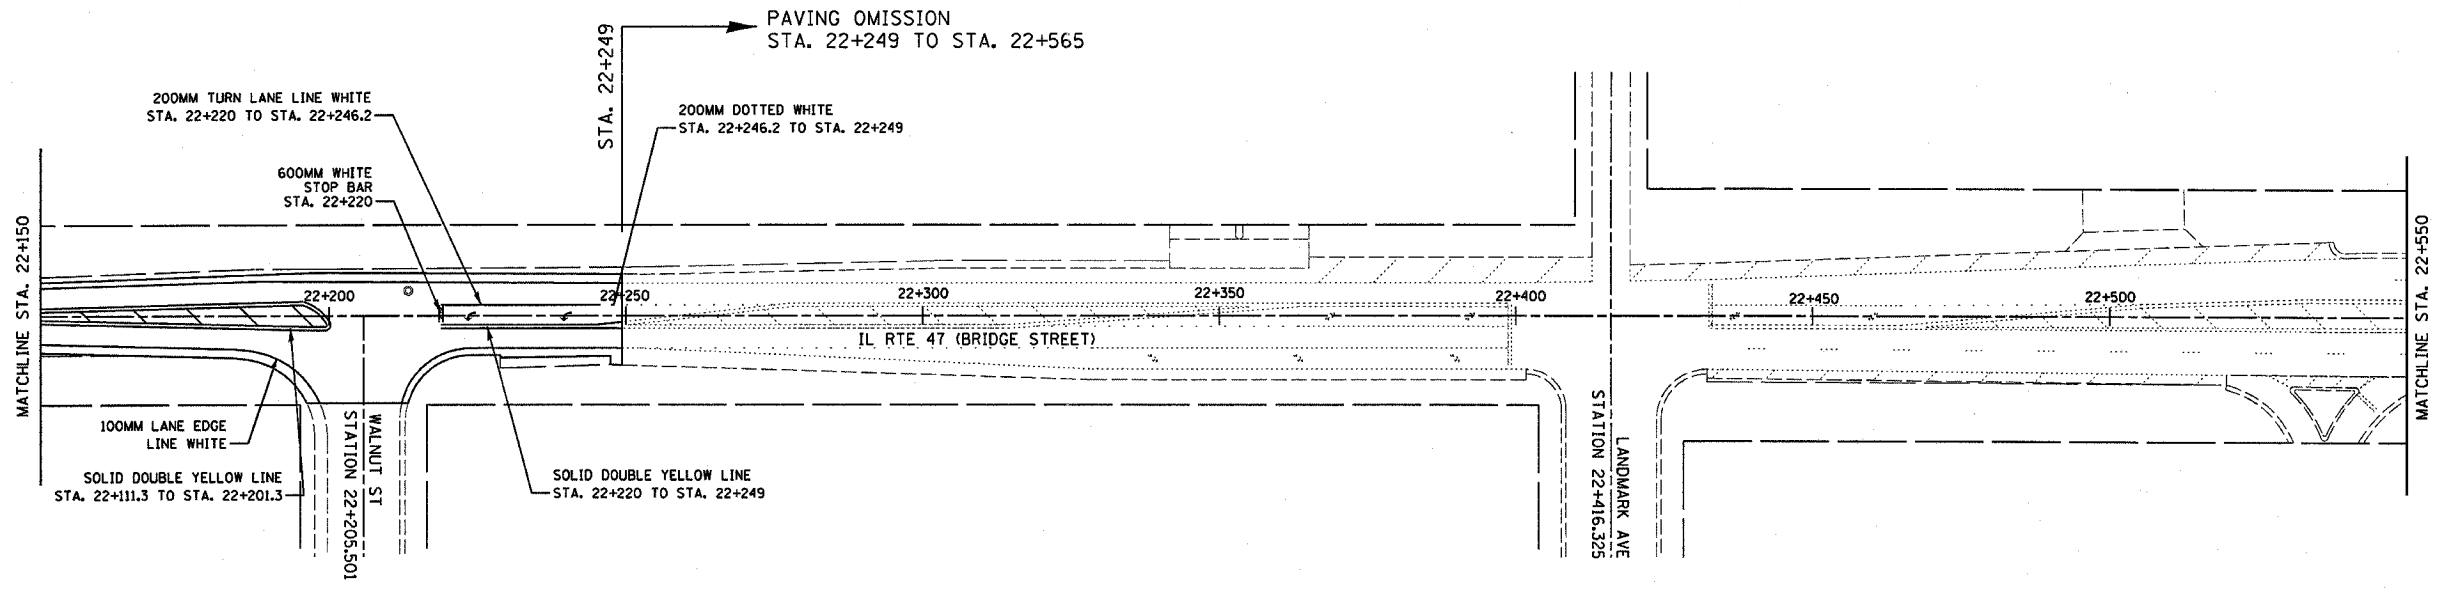
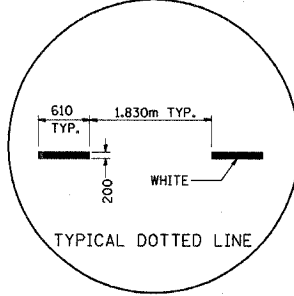
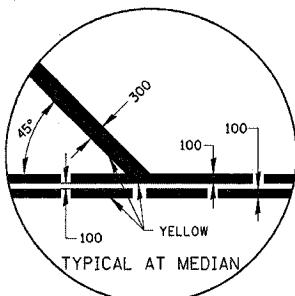


F.A.P. RTE.	SECTION	COUNTY	TOTAL SHEETS	SHEET NO.
326	1108,1091RS4	KENDALL	34	18
STA. 21+750		TO STA. 22+550		
FED. ROAD DIST. NO.	ILLINOIS	FED. AID PROJECT		

CONTRACT NO. 66433

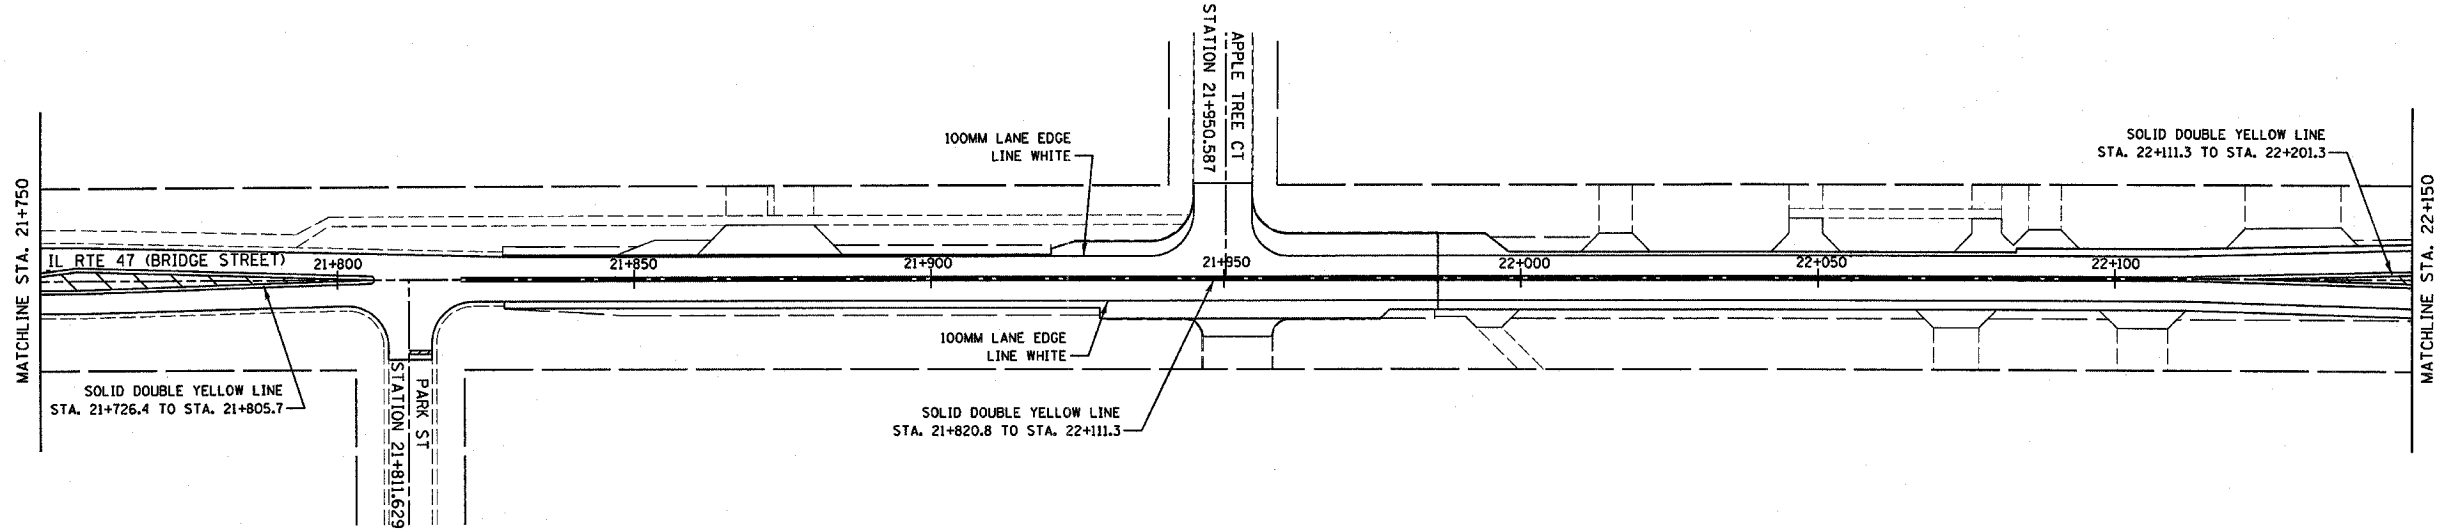

REVISIONS	
NAME	DATE

ILLINOIS DEPARTMENT OF TRANSPORTATION
PAVEMENT MARKING PLAN
 STA. 21+750 TO STA. 22+550
 SCALE: VERT. N.T.S.
 DATE 04/16/04
 DRAWN BY MAP
 CHECKED BY RRM