
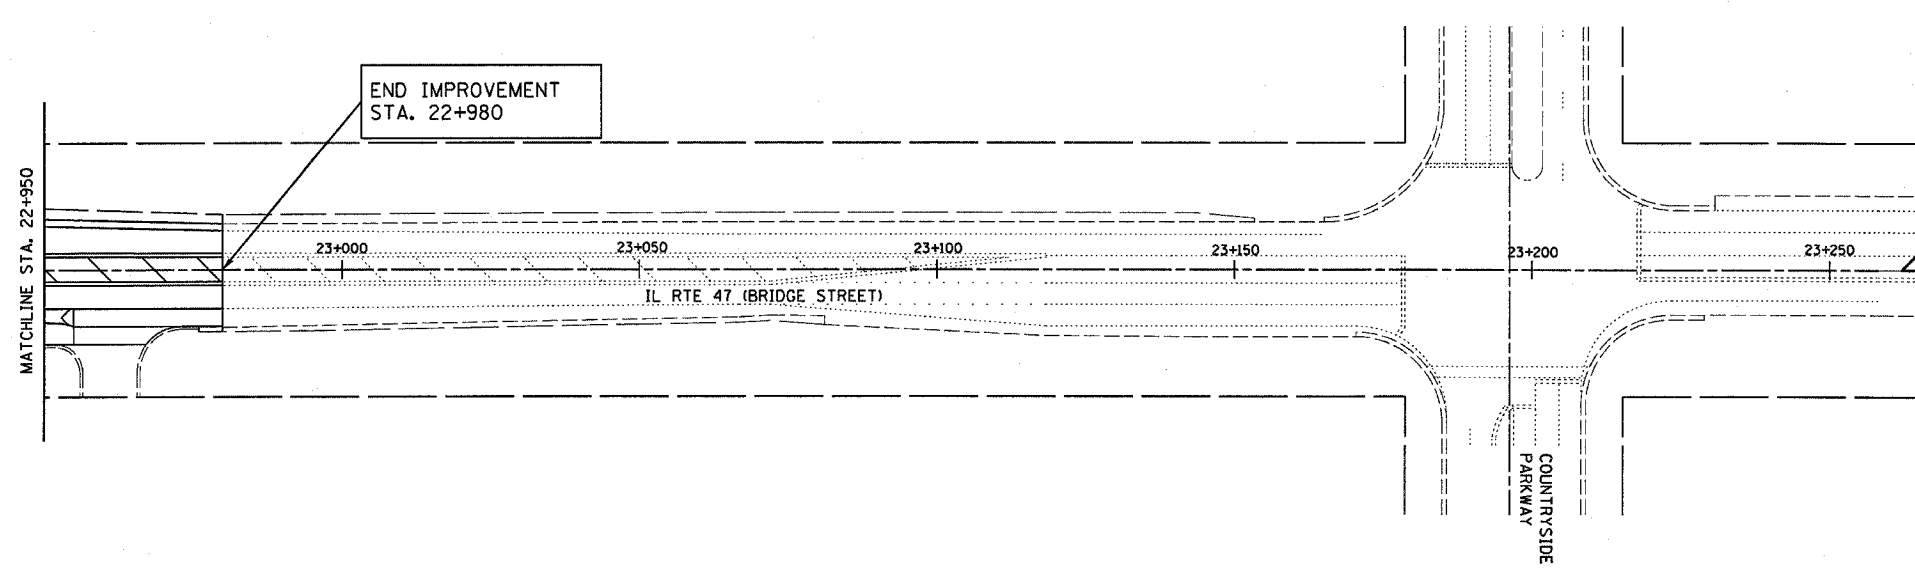
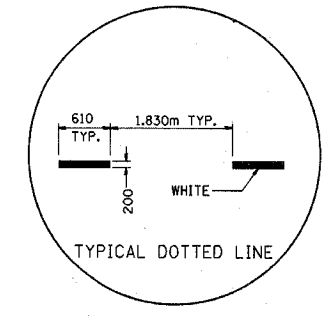
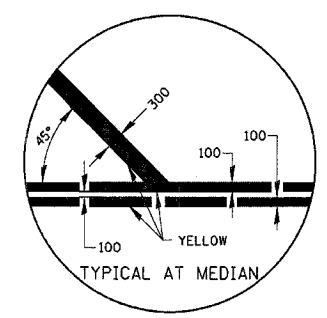


F.A.P. RTE.	SECTION	COUNTY	TOTAL SHEETS	SHEET NO.
326	(108,109)RS4	KENDALL	34	19
STA. 22+550		TO STA. 23+250		
FED. ROAD DIST. NO.		ILLINOIS FED. AID PROJECT		

CONTRACT NO. 66433

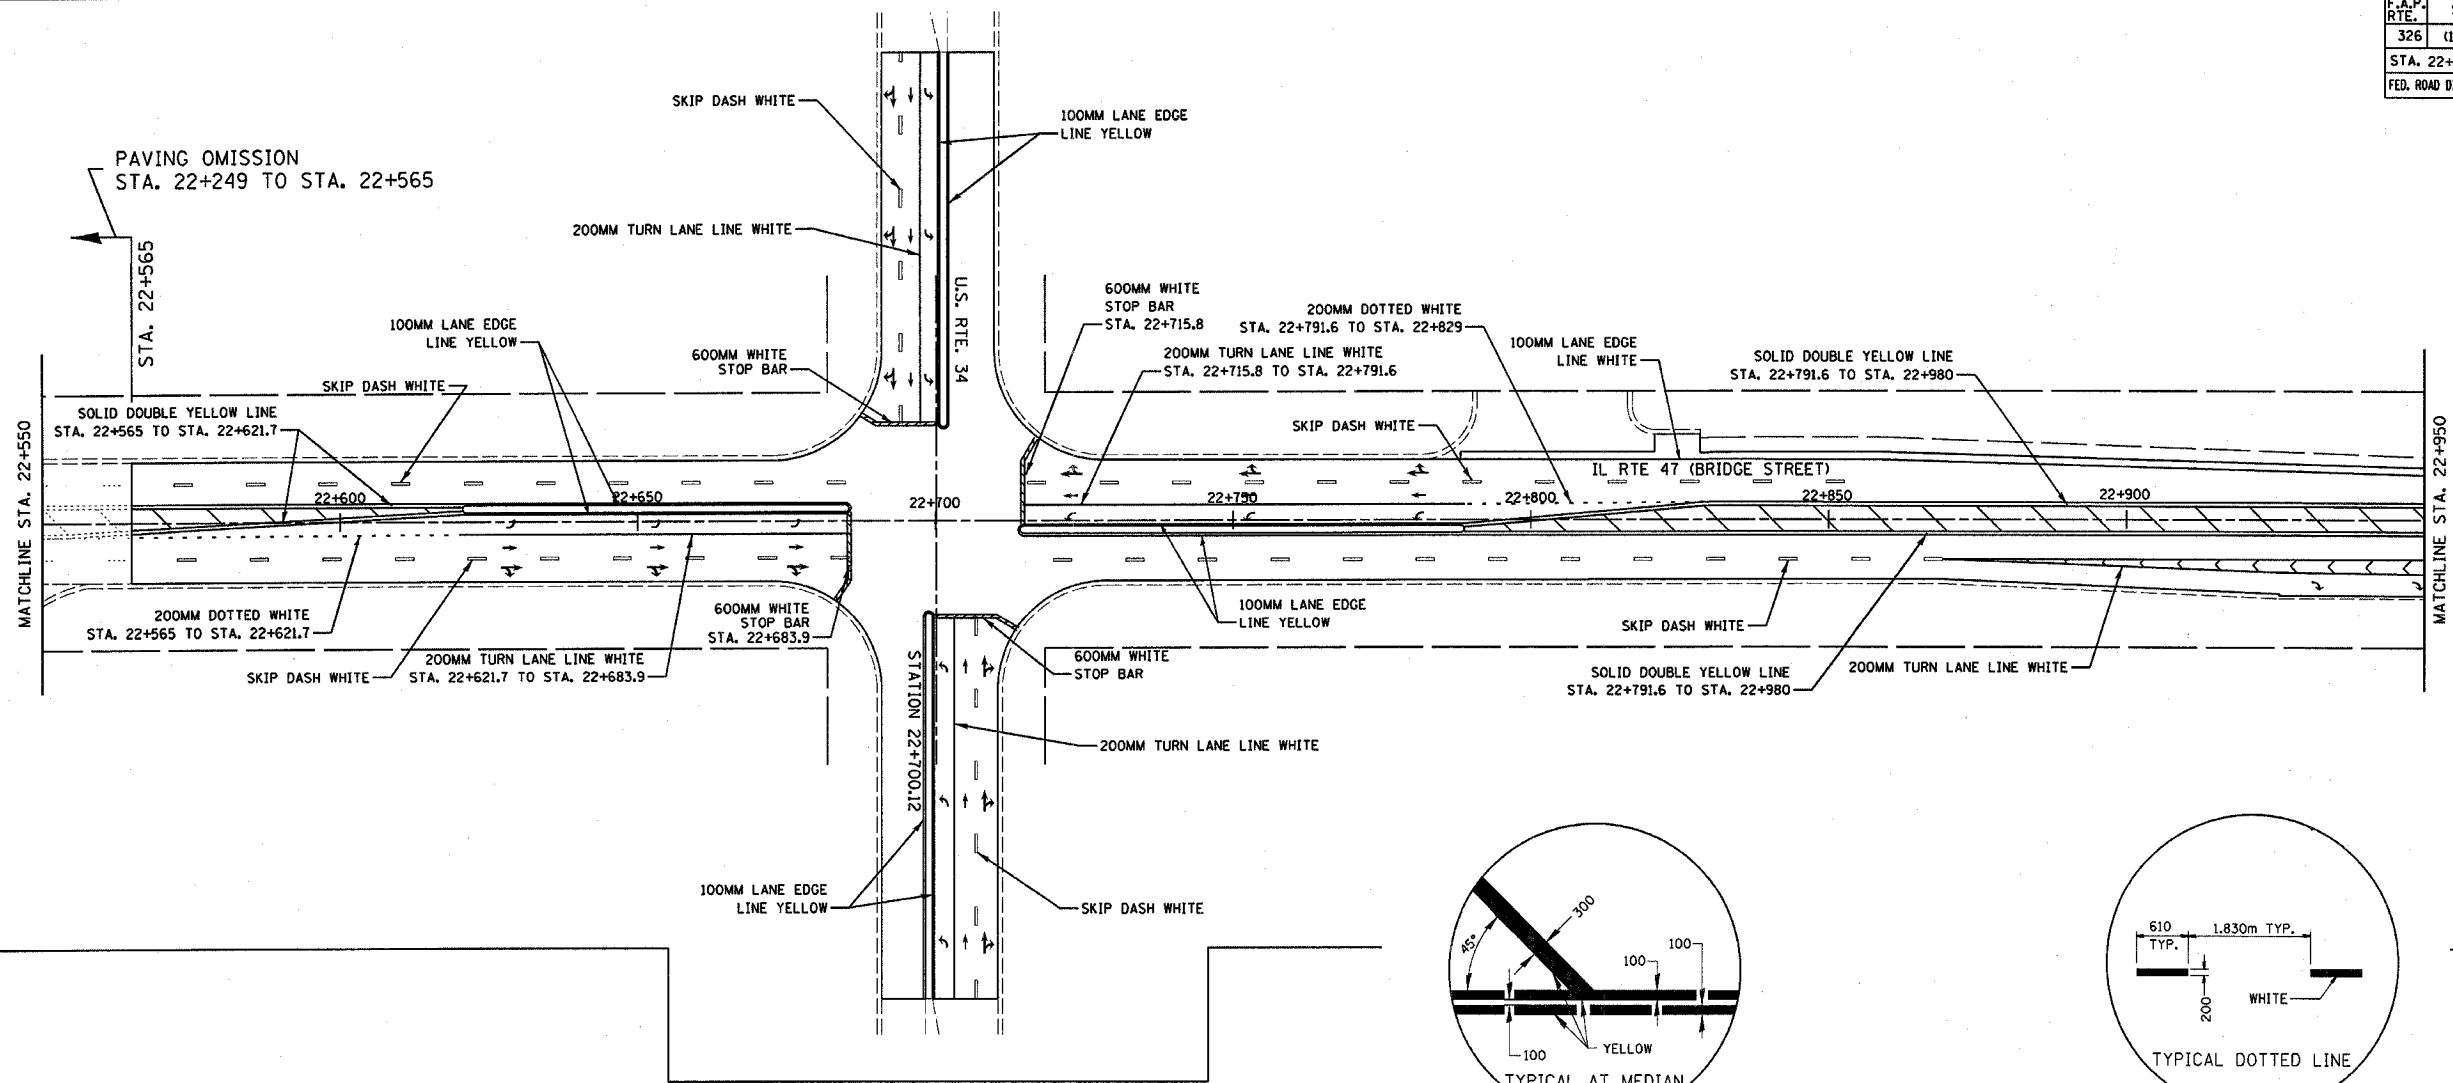

REVISIONS	
NAME	DATE

ILLINOIS DEPARTMENT OF TRANSPORTATION
PAVEMENT MARKING PLAN
 STA. 22+550 TO STA. 23+250
 SCALE: VERT. N.T.S.
 DATE 04/16/04
 DRAWN BY MAP
 CHECKED BY RRM