
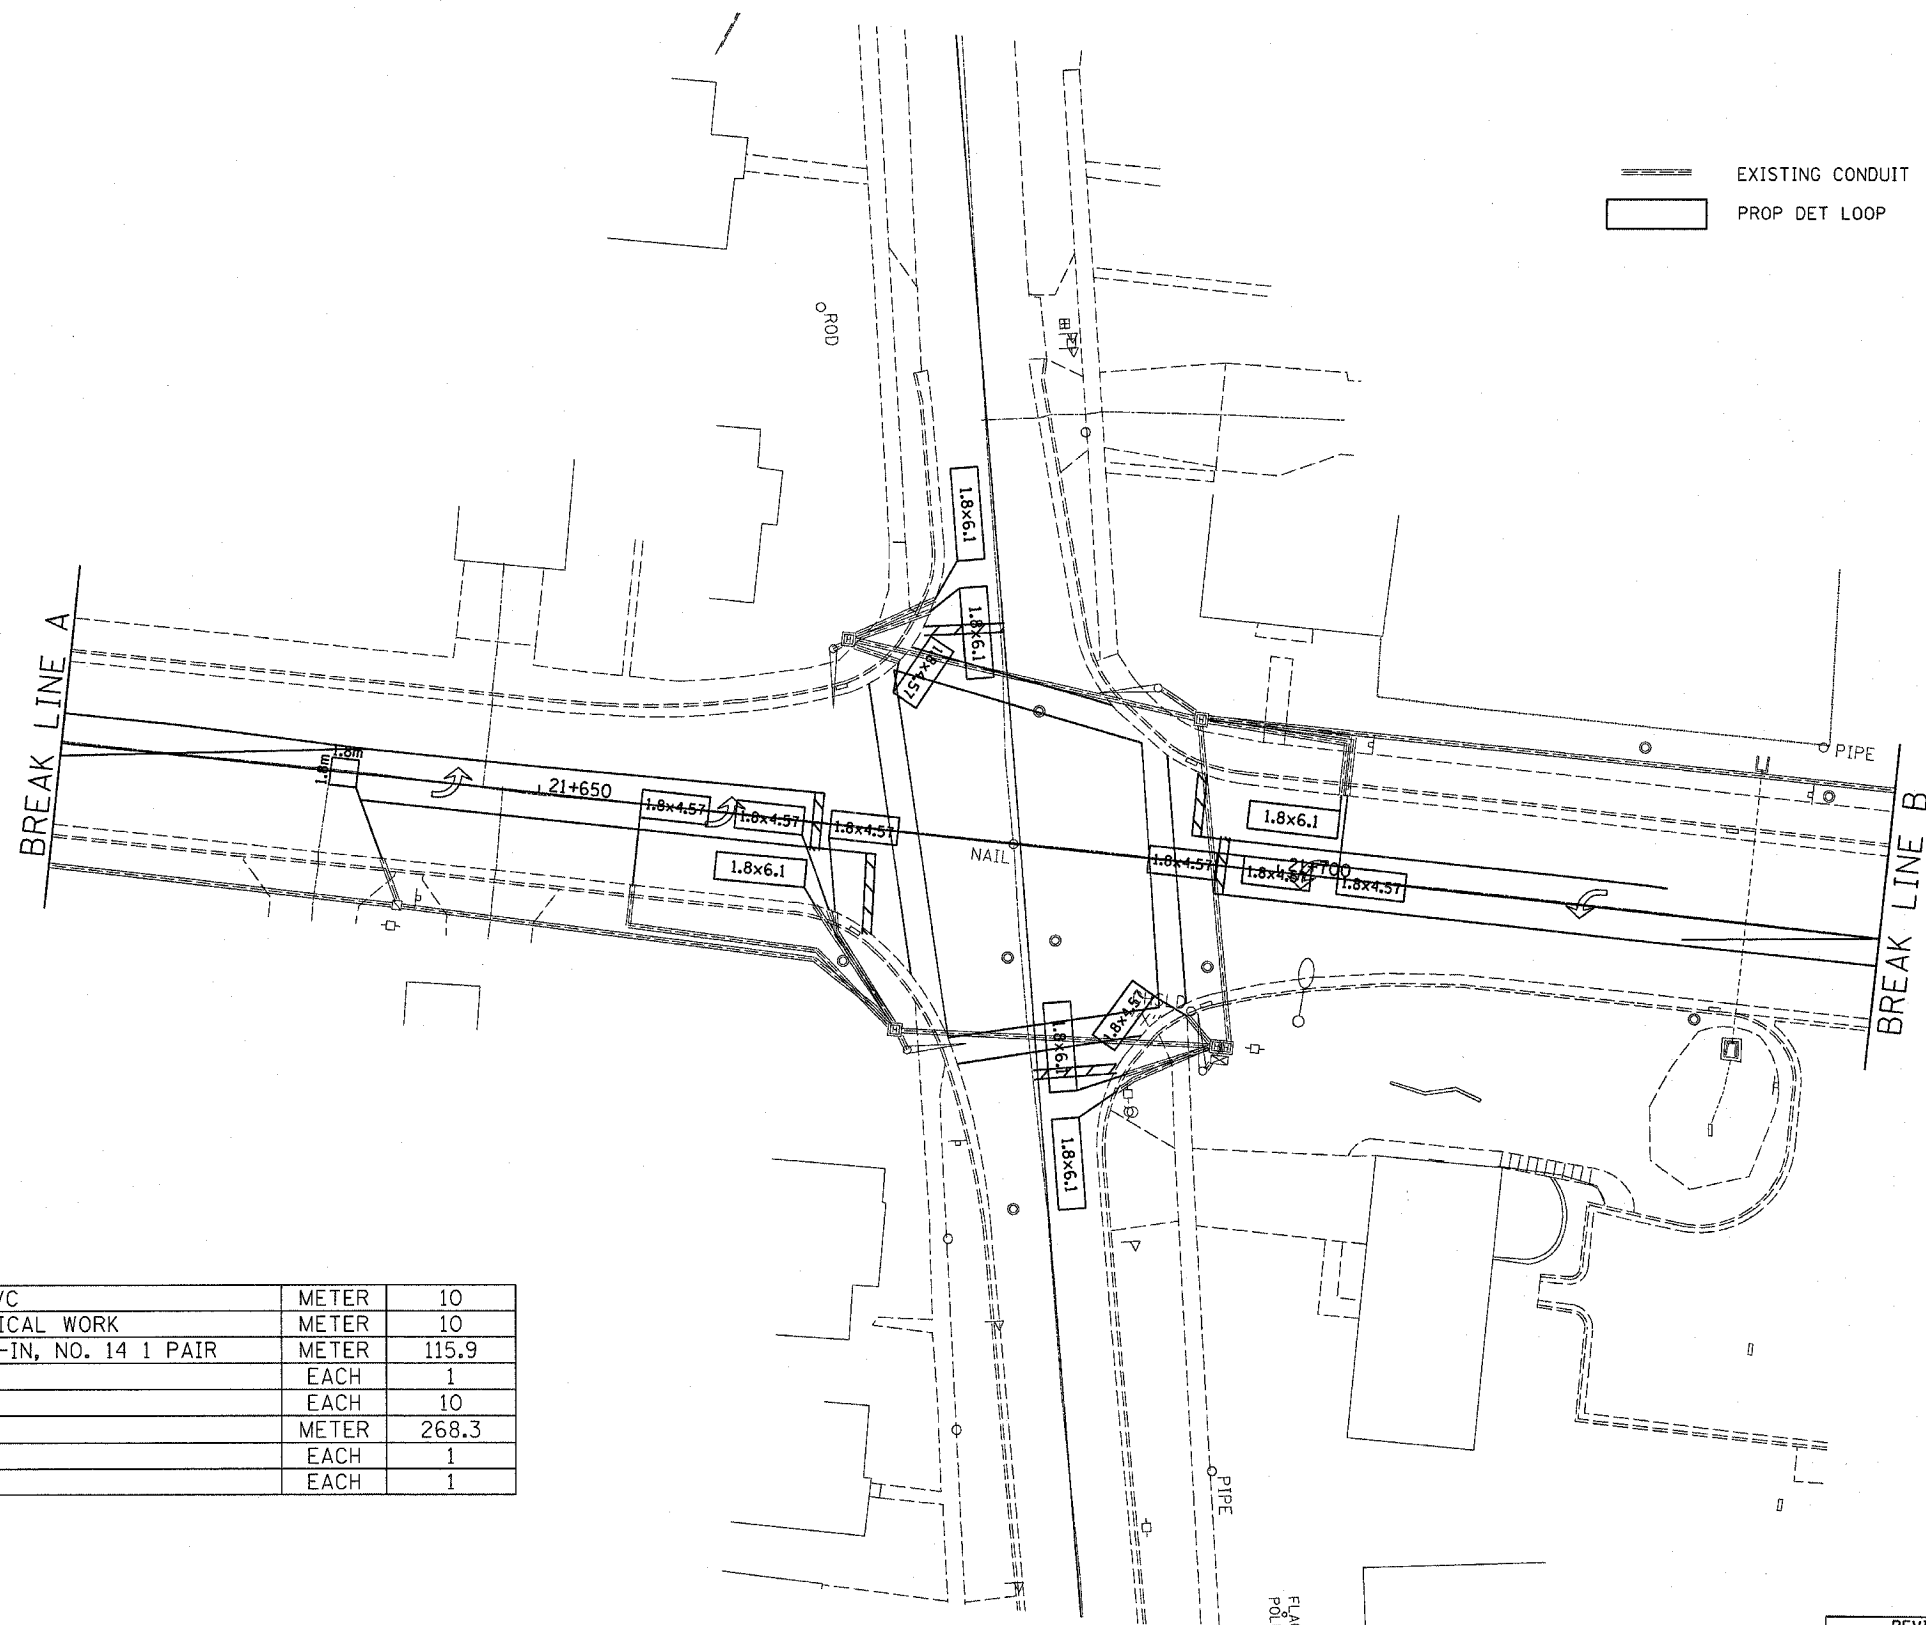


F.A.P. RTE.	SECTION	COUNTY	TOTAL SHEETS	SHEET NO.
326	(108,109)RS4	KENDALL	34	22
STA.	TO STA.			
FED. ROAD DIST. NO.	ILLINOIS	FED. AID PROJECT		

CONTRACT NO. 66433

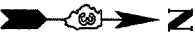

EXISTING CONDUIT
 PROP DET LOOP

CONDUIT IN TRENCH, 30MM DIA., PVC	METER	10
TRENCH AND BACKFILL FOR ELECTRICAL WORK	METER	10
ELECTRIC CABLE IN CONDUIT, LEAD-IN, NO. 14 1 PAIR	METER	115.9
DRILL EXISTING HAND-OLE	EACH	1
INDUCTIVE LOOP DETECTOR	EACH	10
DETECTOR LOOP, TYPE 1	METER	268.3
LOOP DETECTOR TESTING	EACH	1
MODIFY EXISTING CONTROLLER	EACH	1

REVISIONS	
NAME	DATE

ILLINOIS DEPARTMENT OF TRANSPORTATION

DETECTOR LOOP REPLACEMENT DETAILS

ILL. RTE. 47 (BRIDGE STREET) & SOMONAUK STREET

SCALE: VERT. DRAWN BY BRD
 HORIZ. CHECKED BY KMM
 DATE 3/5/2004