

F.A.S. RTE.	SECTION	COUNTY	TOTAL SHEETS	SHEET NO.
301		**	18	1
ILLINOIS PROJECT				
*113RS-3 & 114RS-2 **GRUNDY & WILL				

INDEX OF SHEETS



- 1 COVER SHEET
- 2 GENERAL NOTES
- 3 SUMMARY OF QUANTITIES
- 4 TYPICAL SECTIONS
- 5 - 6 SCHEDULE OF QUANTITIES
- 7 TIES
- 8 - 15 PLAN SHEETS
- 16 - 18 DETAILS

STATE OF ILLINOIS
DEPARTMENT OF TRANSPORTATION
DIVISION OF HIGHWAYS
PLANS FOR PROPOSED
FEDERAL AID HIGHWAY
FAS ROUTE 301 (IL 113)
SECTION 113RS-3 & 114RS-2
PROJECT RS-0301(103)
GRUNDY & WILL COUNTIES

HIGHWAY STANDARDS

000001-04	STANDARD SYMBOLS, ABBREVIATIONS AND PATTERNS
667101	PERMANENT SURVEY MARKERS
701001-01	OFF-ROAD OPERATIONS 2L, 2W, MORE THAN 4.5 m (15') AWAY
701006-02	OFF-ROAD OPERATIONS 2L, 2W, 4.5 m (15') TO 600 mm (24") FROM PAVEMENT EDGE
701011-01	OFF-ROAD MOVING OPERATIONS 2L, 2W, DAY ONLY
701301-02	LANE CLOSURE, 2L, 2W, SHORT TIME OPERATIONS
701306-01	LANE CLOSURE, 2L, 2W, SLOW MOVING OPERATIONS DAY ONLY, FOR SPEEDS > 45 MPH"
701311-02	LANE CLOSURE, 2L, 2W, MOVING OPERATIONS - DAY ONLY
701501-03	URBAN LANE CLOSURE, 2L, 2W, UNDIVIDED
702001-06	TRAFFIC CONTROL DEVICES
780001-01	TYPICAL PAVEMENT MARKINGS
781001-02	TYPICAL APPLICATIONS RAISED REFLECTIVE PAVEMENT MARKERS
701336-04	LANE CLOSURE, 2L, 2W, WORK AREAS IN SERIES, FOR SPEEDS ≥ 45 MPH

C - 93 - 109 - 05
MILLING & RESURFACING FROM THE WEST CORPORATE LIMITS OF COAL CITY
TO WEST OF INTERSTATE 55 IN WILL COUNTY

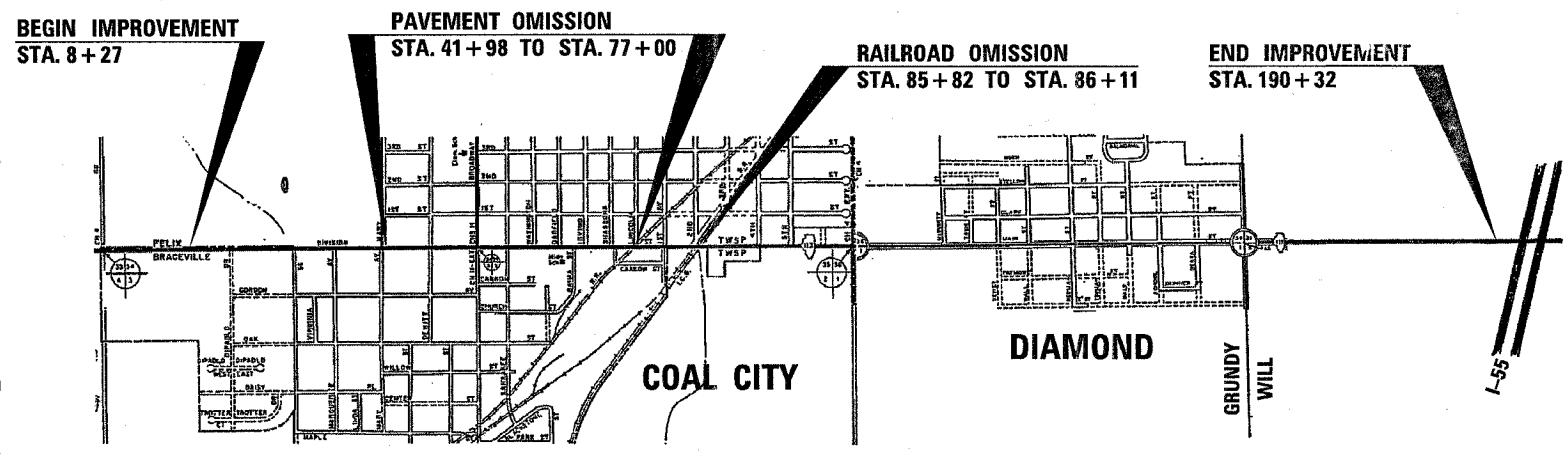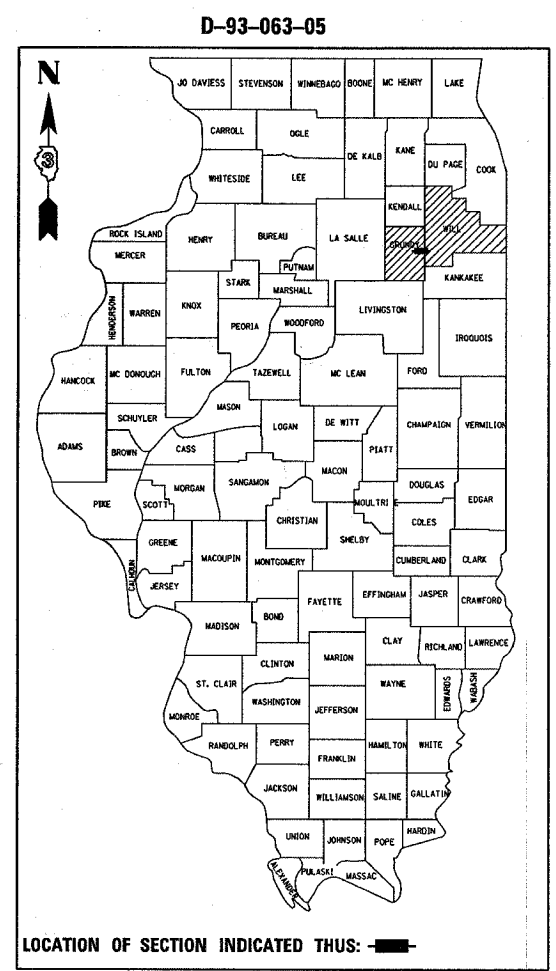

RURAL MAJOR COLLECTOR

CARBON HILL RD TO BROADWAY		
2007 ADT = 7600		
P.V. = 80.9%	S.U. = 16.4%	M.U. = 2.7%
BROADWAY TO EAST WILL COUNTY LINE		
2007 ADT = 11900		
P.V. = 87.8%	S.U. = 10.4%	M.U. = 1.8%

REVISI 5/29/07

FULL SIZE PLANS HAVE BEEN PREPARED USING STANDARD ENGINEERING SCALES, REDUCED SIZED PLANS WILL NOT CONFORM TO STANDARD SCALES, IN MAKING MEASUREMENTS ON REDUCED PLANS, THE ABOVE SCALES MAY BE USED.

MICROFILMED _____
 REEL NUMBER _____
 AWARDED _____
 RESIDENT ENGINEER _____
 AS BUILT CHANGES WERE MADE ON THE FOLLOWING SHEETS _____

JULIE 1-800-892-0123
 DISTRICT 3 NO. (815) 434-6131
 PROJECT ENGINEER: DAVE BROVIK
 UNIT CHIEF: BRAD DUNCAN
 TOWNSHIPS: BRACEVILLE, REED
 CONTRACT NO. 66602

LOCATION MAP
NOT TO SCALE

GROSS LENGTH = 18205 FT. = 3.45 MI.
 NET LENGTH = 14674 FT. = 2.78 MI.

STATE OF ILLINOIS
DEPARTMENT OF TRANSPORTATION
DIVISION OF HIGHWAYS

SUBMITTED March 23 2007

George P. Ryan
 DEPUTY DIRECTOR OF HIGHWAYS, REGION ENGINEER

May 11 2007
Eric E. Harshbarger
 INTERIM ENGINEER OF DESIGN AND ENVIRONMENT

May 11 2007
Milton R. Sees, P.E.
 DIRECTOR OF HIGHWAYS, CHIEF ENGINEER

DATE: TIME: c:\pro\ecrs\ed06305\cover.shx.dgn