



STATE OF ILLINOIS
DEPARTMENT OF TRANSPORTATION

ROUTE NO.	SECTION	COUNTY	TOTAL SHEETS	SHEET NO.
57	46-IHB, HBKJ	Kankakee	9	9
FED. ROAD DIST. NO. 7	ILLINOIS	FED. AID PROJECT		

Contract Number: 66699

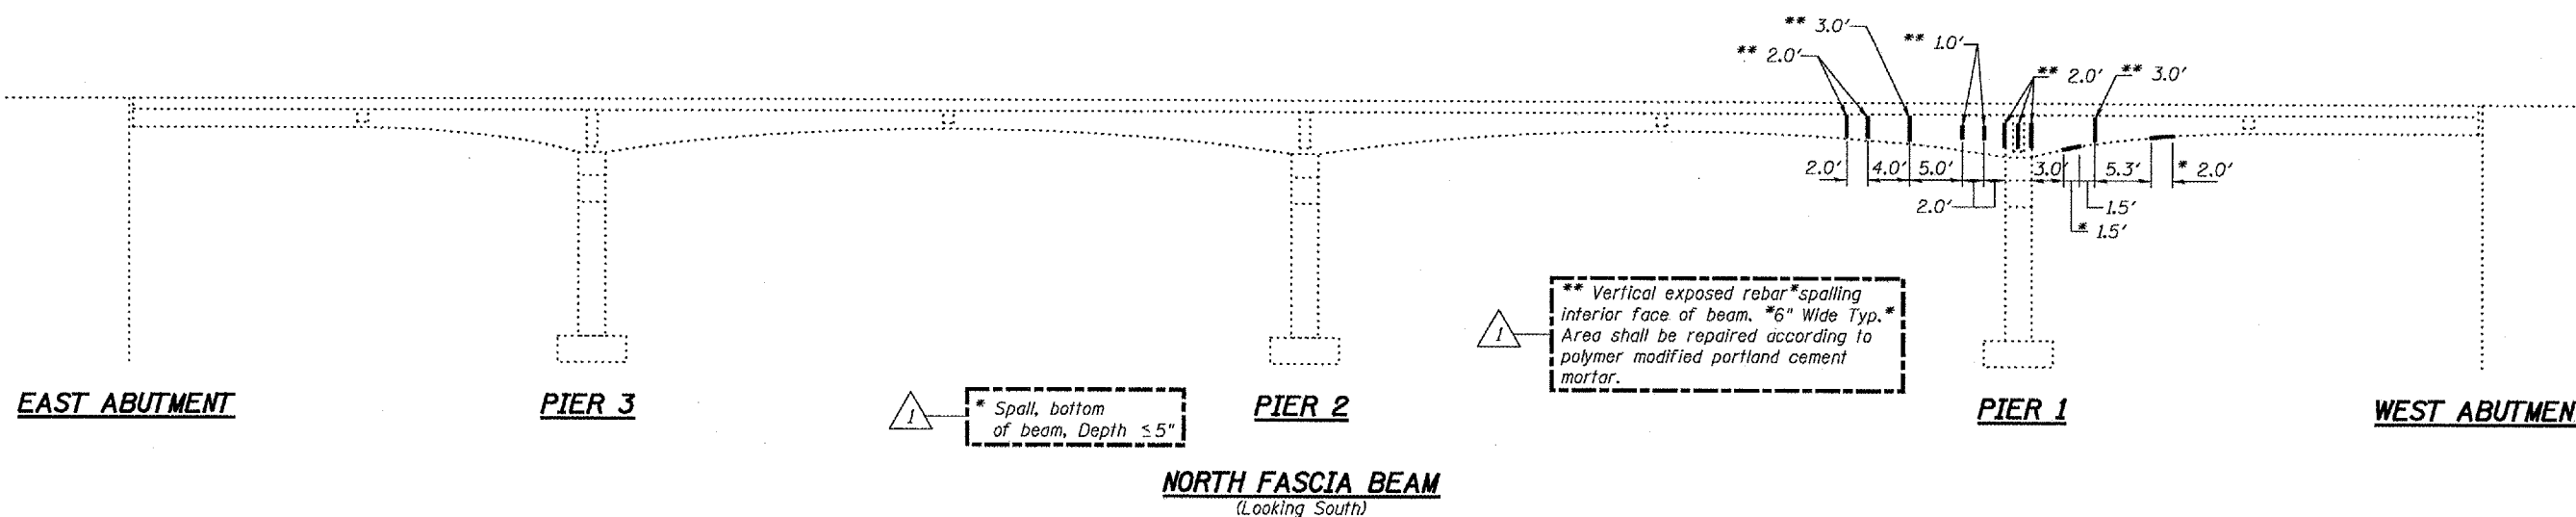

Note:
Concrete repair at bottom flanges of girder shall be repaired according to structural repair of concrete.

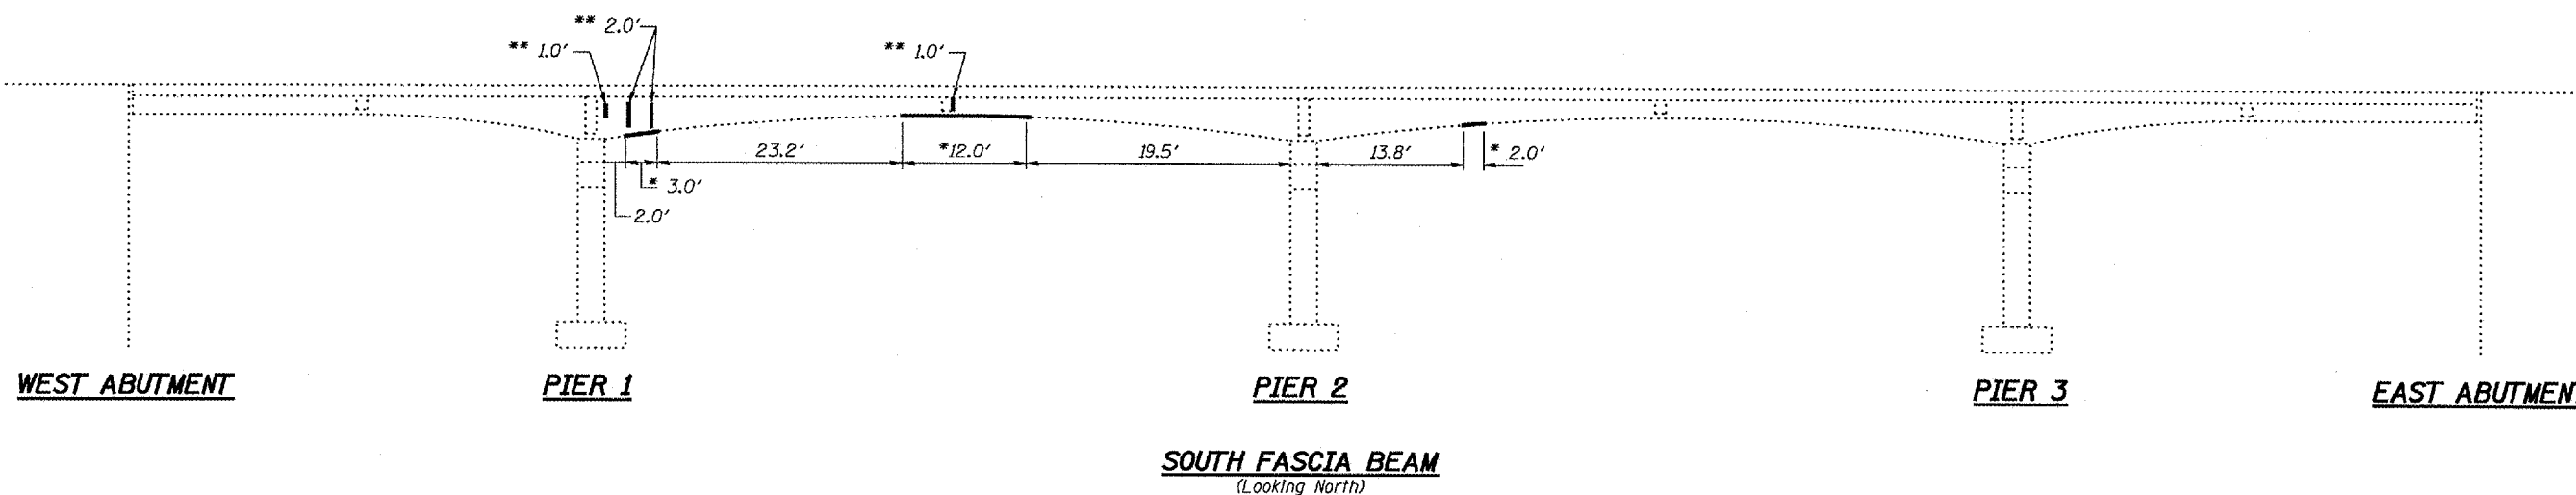

BILL OF MATERIAL

Item	Unit	Quantity
Structural Repair of Concrete (Depth Equal to or Less Than 5")	Sq. Ft.	35
Polymer Modified Portland Cement Mortar	Sq. Ft.	12

DESIGNED	S.J.B.
CHECKED	A.T.H.
DRAWN	Drew Christopher
CHECKED	S.J.B. A.T.H.

May 9, 2007
EXAMINED *R. Carl Pomeroy*
PASSED *Ralph E. Anderson*
REPAIR PLANS UNIT CHIEF
ENGINEER OF BRIDGES AND STRUCTURES

REPAIR AREAS
F.A.I. RT.57
KANKAKEE COUNTY
SN 046-0086