



STATE OF ILLINOIS
DEPARTMENT OF TRANSPORTATION

ROUTE NO.	SECTION	COUNTY	TOTAL SHEETS	SHEET NO.
57	(46-1HB, HBKJ)	Kankakee	9	7
FED. ROAD DIST. NO. 7	ILLINOIS	FED. AID PROJECT		

SHEET NO. 2
2 SHEETS
Contract Number: 66699

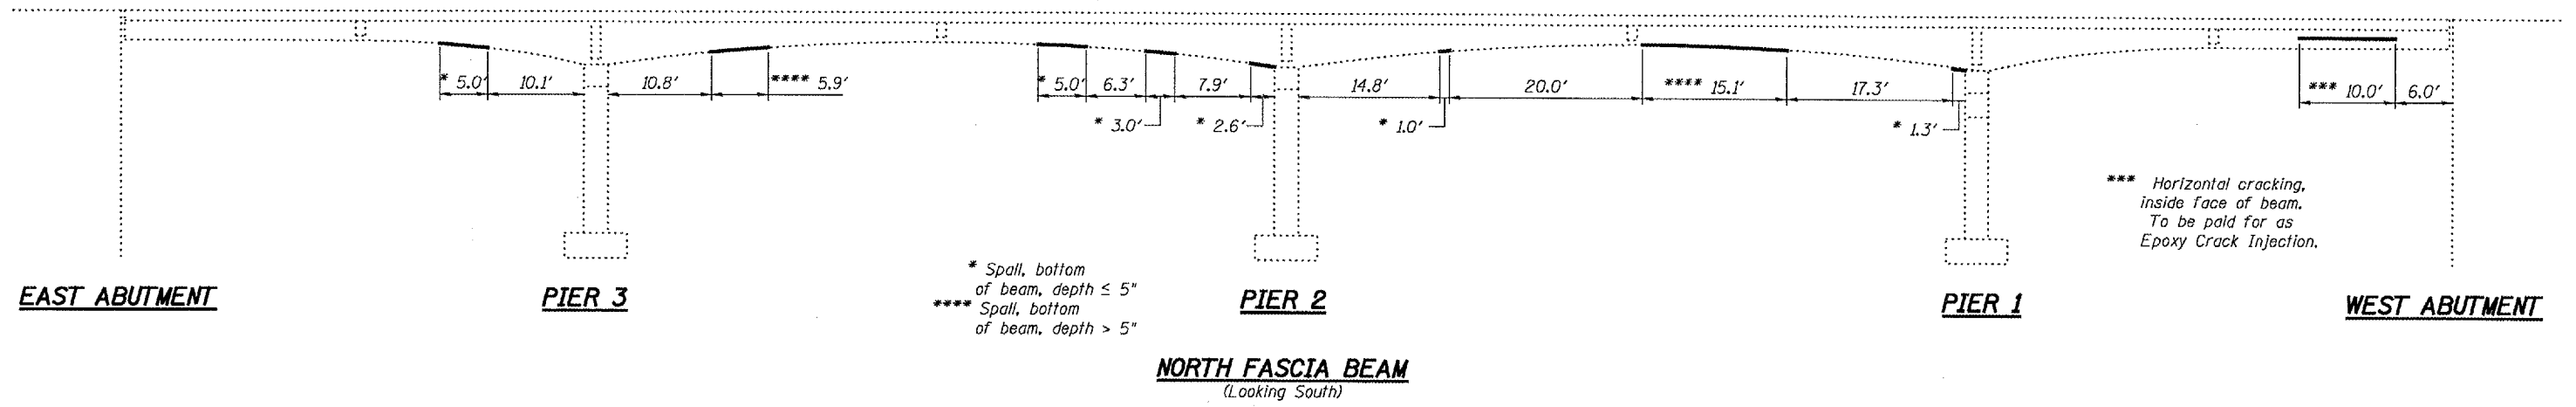

*** Horizontal cracking, inside face of beam. To be paid for as Epoxy Crack Injection.

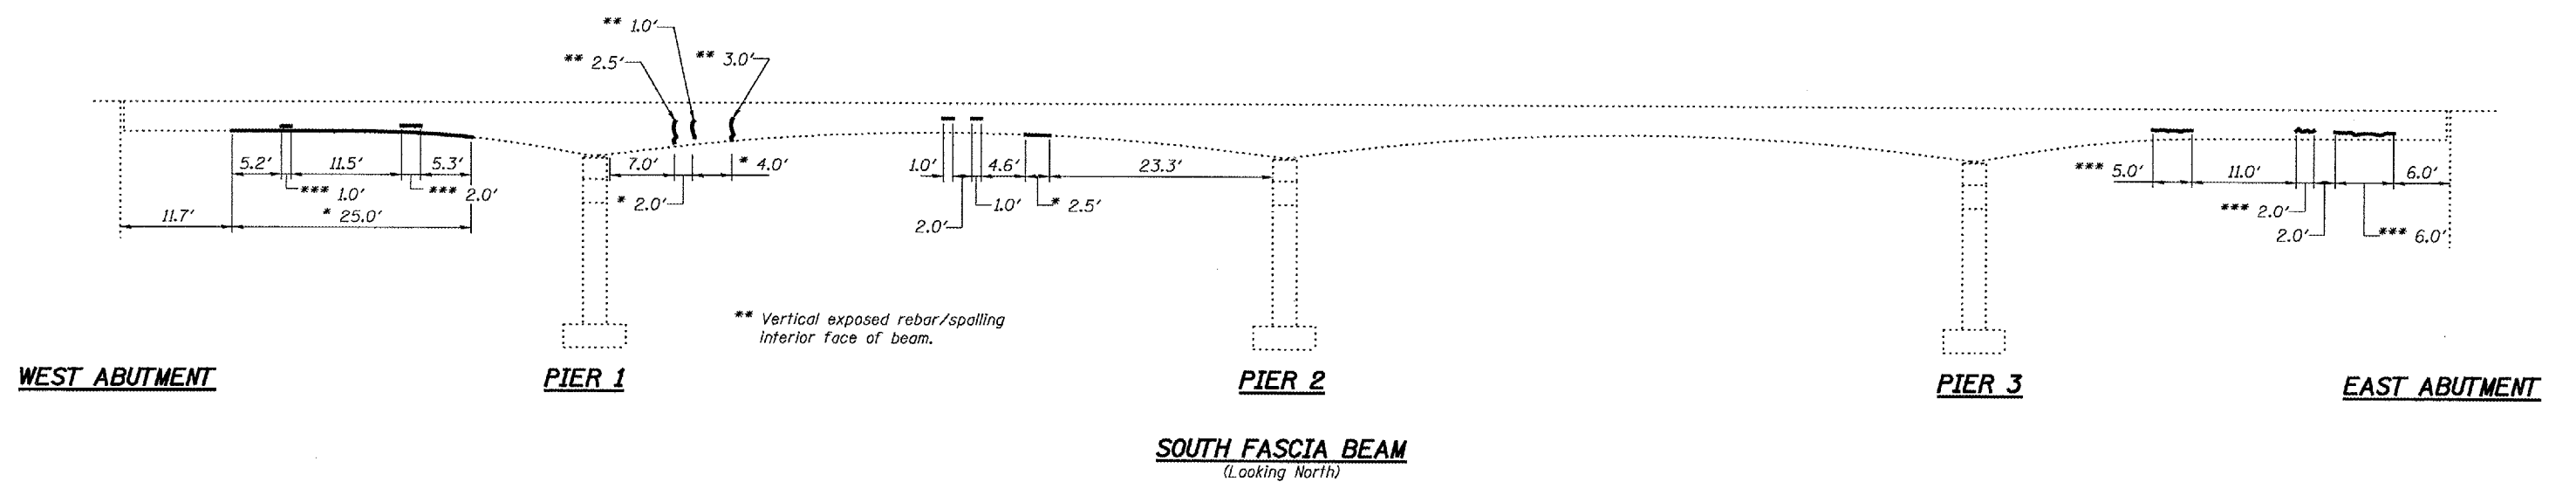

BILL OF MATERIAL

ITEM	UNIT	QUANTITY
Structural Repair of Concrete (Depth Equal to or Less Than 5")	Sq. Ft.	55
Structural Repair of Concrete (Depth Greater Than 5")	Sq. Ft.	27
Epoxy Crack Injection	Foot	26
Controlled Low-Strength Material	Cu. Yd.	0.3

DESIGNED S.J.B.
CHECKED A.T.H.
DRAWN Drew Christopher
CHECKED S.J.B. A.T.H.

May 9, 2007
EXAMINED *Carl Perry*
PASSED *Ralph E. Anderson*
REPAIR PLANS UNIT CHIEF
ENGINEER OF BRIDGES AND STRUCTURES

REPAIR AREAS
F.A.I. RT. 57
KANKAKEE COUNTY
SN 046-0058