
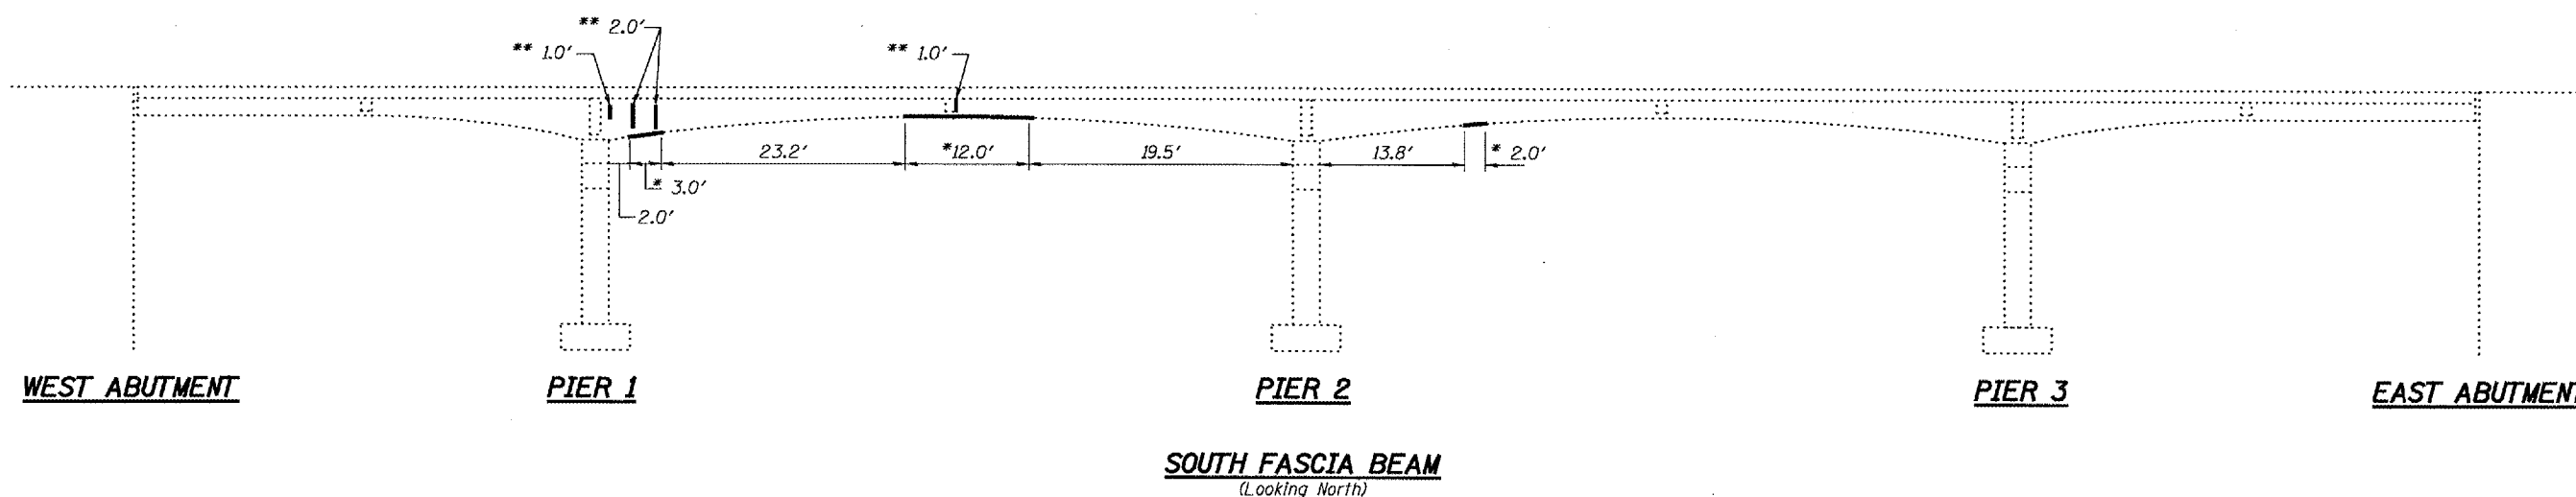


STATE OF ILLINOIS
DEPARTMENT OF TRANSPORTATION

ROUTE NO.	SECTION	COUNTY	TOTAL SHEETS	SHEET
57	46-IHB, HBKJ	Kankakee	9	9
FED. AID DIST. NO. 7		FED. AID PROJECT		

SHEET NO. 2
2 SHEETS

Contract Number: 66699

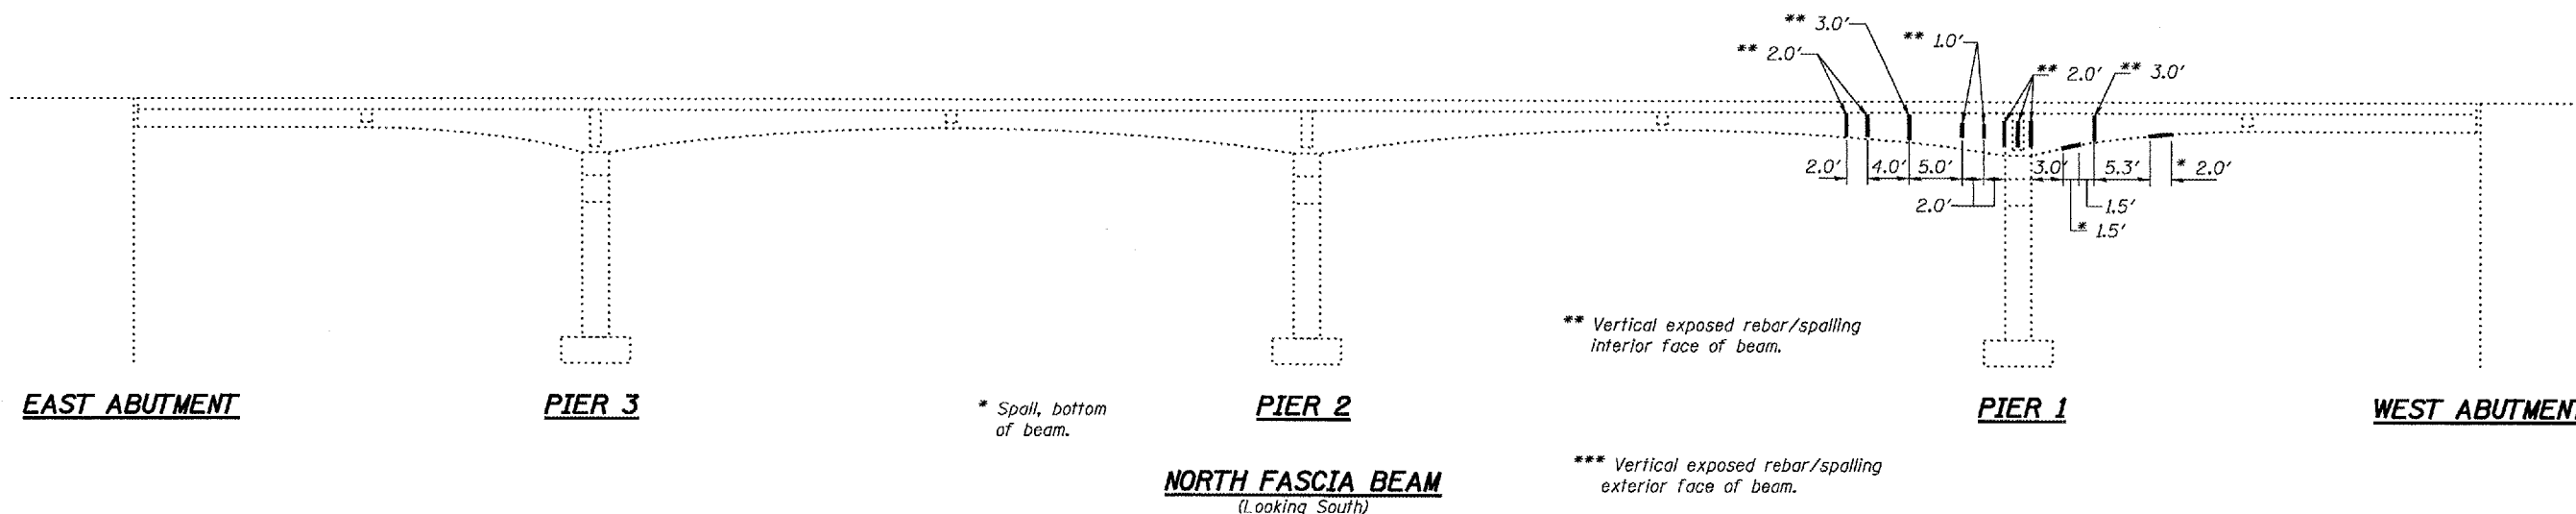

BILL OF MATERIAL

Item	Unit	Quantity
Structural Repair of Concrete (Depth Equal to or Less Than 5")	Sq. Ft.	35
Structural Repair of Concrete (Depth Greater Than 5")	Sq. Ft.	10

REPAIR AREAS
F.A.I. RT.57
KANKAKEE COUNTY
SN 046-0086

DESIGNED	S.J.B.
CHECKED	A.T.H.
DRAWN	Drew Christopher
CHECKED	S.J.B. A.T.H.

May 9, 2007
EXAMINED *A. Carl Perry*
REPAIR PLANS UNIT CHIEF
PASSED *Ralph E. Anderson*
ENGINEER OF BRIDGES AND STRUCTURES