
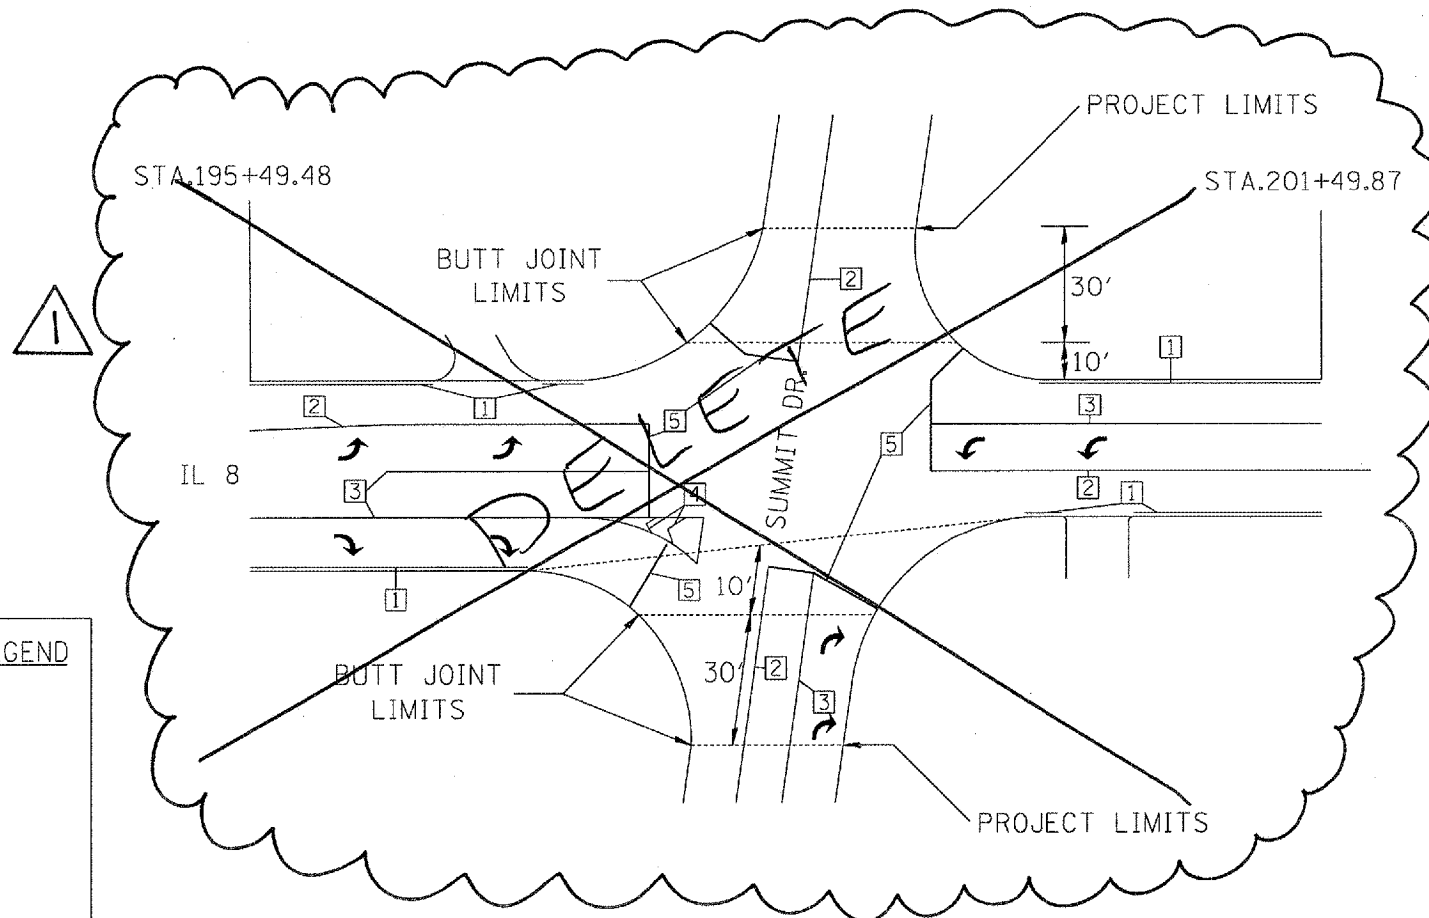


F.A.U. RTE.	SECTION	COUNTY	TOTAL SHEETS	SHEET NO.
35RS-5,36RS-8	TAZEWELL	90	77	
STA.		TO STA.		
FED. ROAD DIST. NO.	ILLINOIS	FED. AID PROJECT		
*6717 (BUS 24) & 6713 (IL 8)				

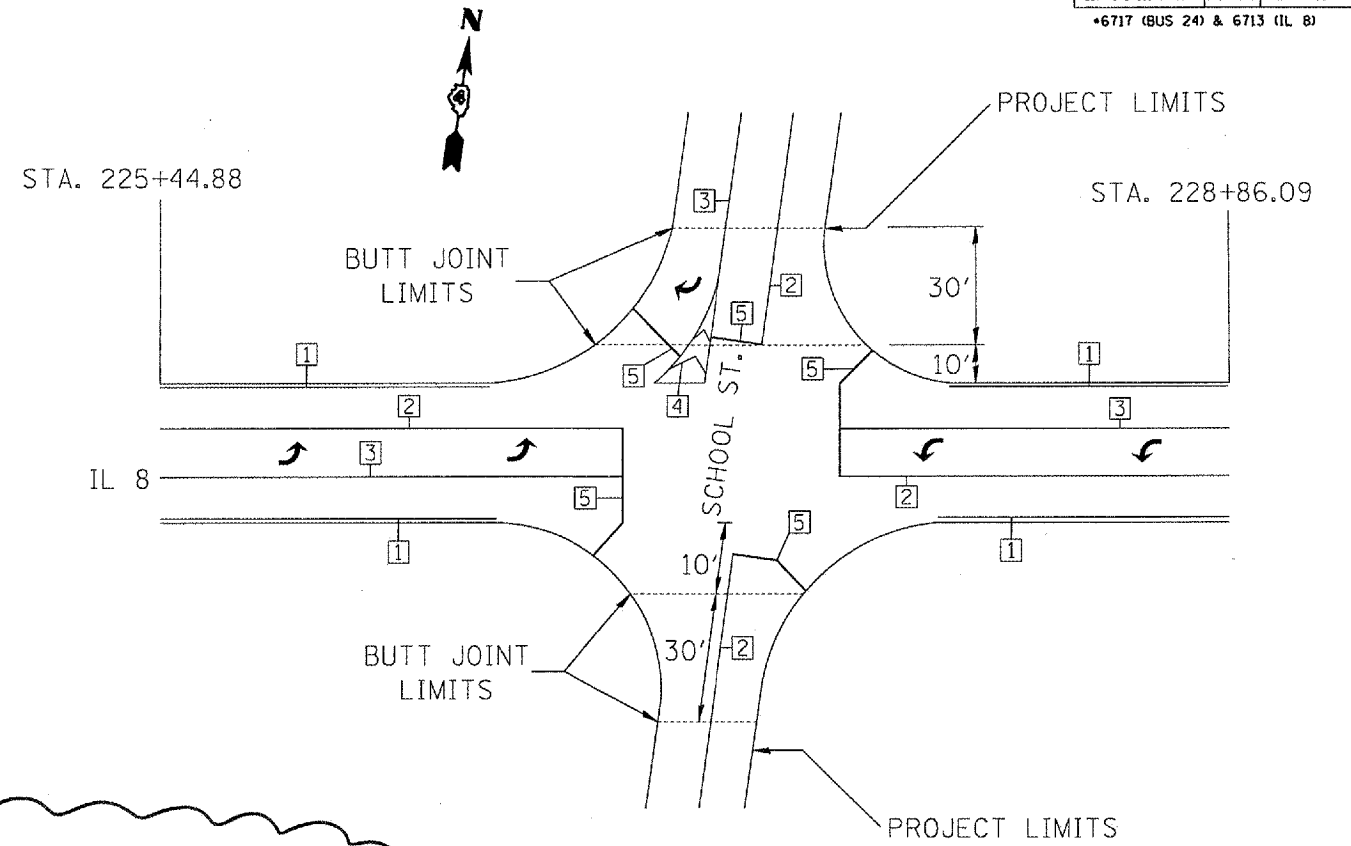

PAVEMENT MARKING LEGEND

- ① 4" WHITE
- ② 4" DOUBLE YELLOW
- ③ 8" WHITE
- ④ 12" WHITE
- ⑤ 24" WHITE

① REVISED 6/1/07

REVISIONS	
NAME	DATE

ILLINOIS DEPARTMENT OF TRANSPORTATION
STRIPING DETAIL
SUMMIT DR./SCHOOL ST.

SCALE: VERT.
 HORIZ.
 DATE

DRAWN BY
 CHECKED BY