



F.A.U. RTE.	SECTION	COUNTY	TOTAL SHEETS	SHEET NO.
35RS-5,36RS-8	TAZEWELL	90	13	
STA.		TO STA.		
FED. ROAD DIST. NO.		ILLINOIS FED. AID PROJECT		
*6717 (BUS 24) & 6713 (IL 8)				

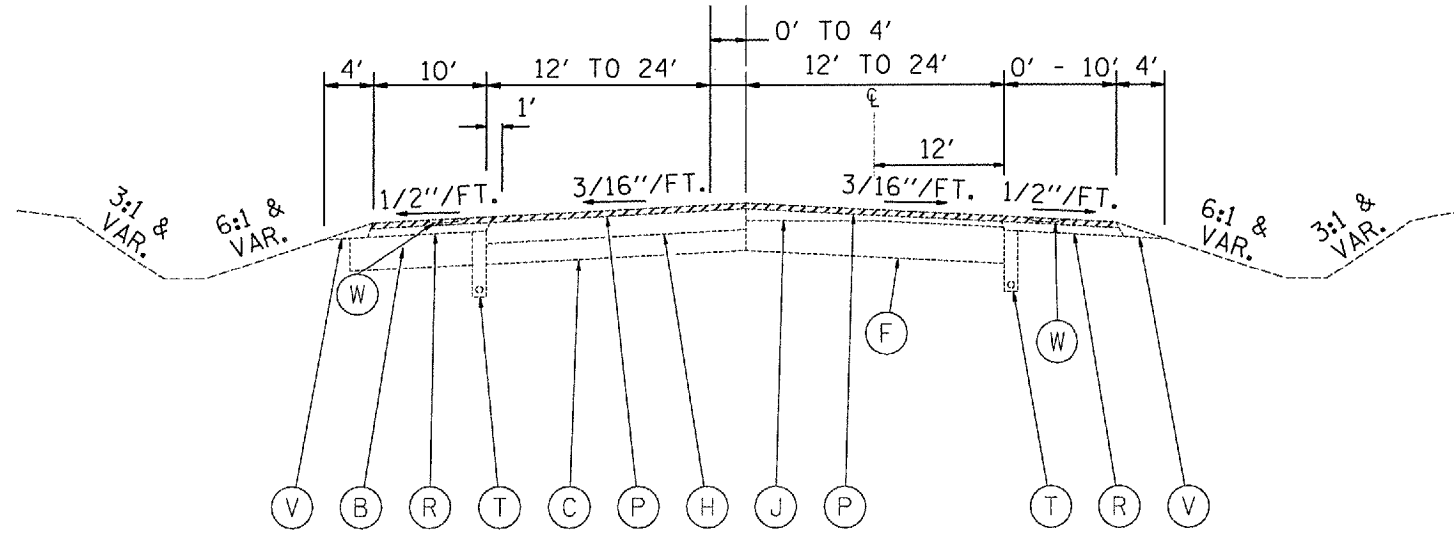

F.A.U. 6713 IL RTE. 8
STA. 258+65 TO STA. 265+50

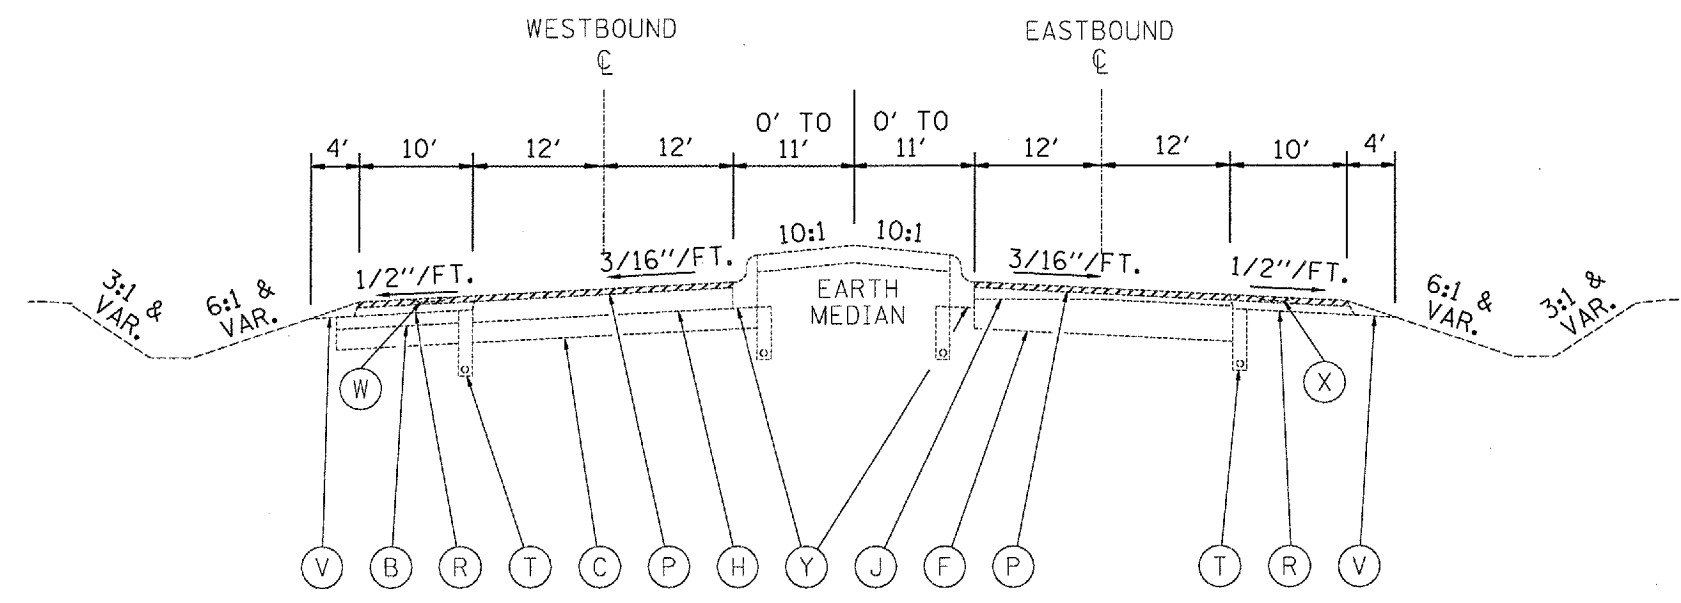

F.A.U. 6713 IL RTE. 8
STA. 265+50 TO STA. 267+83.10

- EXISTING LEGEND
- (A) GRANULAR SUB-BASE, 4"
 - (B) SUB-BASE GRANULAR MATERIAL, TYPE C
 - (C) SUB-BASE GRANULAR MATERIAL, TYPE A, 12"
 - (D) LIME MODIFIED SOIL, 12"
 - (E) P.C.C. PAVEMENT, 10"
 - (F) P.C.C. PAVEMENT 8"
 - (G) BIT. CONC. PAVEMENT; 13 1/4" BINDER, 1 1/2" SURFACE
 - (H) BIT. CONC. BINDER COURSE, TYPE 2, 11 1/2"
 - (I) BITUMINOUS BASE COURSE, 10 3/4"
 - (J) LEVELING BINDER (MACHINE METHOD), TYPE 2
 - (K) LEVELING BINDER (MACHINE METHOD), TYPE 2, 3/4"
 - (L) BITUMINOUS BASE COURSE, 8"
 - (M) BITUMINOUS BASE COURSE, 6"
 - (N) P.C.C. BASE COURSE, 8 1/2"
 - (O) BIT. CONC. BINDER COURSE, TYPE 2, 1 1/2"
 - (P) BCSC, MIX D, CL 1, TYPE 2, 1 1/2"
 - (Q) STRIP REFLECTIVE CRACK CONTROL TREATMENT, SYSTEM A
 - (R) BITUMINOUS SHOULDER
 - (S) BITUMINOUS MIXTURE COMPLETE MODIFIED, 3"
 - (T) PIPE UNDERDRAINS, 4"
 - (U) PIPE UNDERDRAIN, 4" SPECIAL
 - (V) AGGREGATE SHOULDER, TYPE B
 - (W) SHOULDER RUMBLE STRIP
 - (X) CONCRETE GUTTER, TYPE B (MODIFIED)
 - (Y) CCC&G B-9.24
 - (Z) CONCRETE MEDIAN SURFACE, 4"

HMA SURFACE REMOVAL, 3/4"
 HMA SURFACE REMOVAL, 1/2"

REVISIONS	
NAME	DATE

ILLINOIS DEPARTMENT OF TRANSPORTATION

**EXISTING
TYPICAL SECTIONS
F.A.U. 6713 (IL 8)**

SCALE: VERT. _____
HORIZ. _____

DATE _____ DRAWN BY _____
CHECKED BY _____

PLOT DATE: 4/1/2007
 PLOT SCALE: 1/8" = 1'-0"
 REFERENCE: 01818