


F.A.U. RTE.	SECTION	COUNTY	TOTAL SHEETS	SHEET NO.
• 35RS-5.36RS-8	TAZEWELL	90	21	
STA.		TO STA.		
FED. ROAD DIST. NO.	ILLINOIS	FED. AID PROJECT		
• 6717 (BUS 24) & 6713 (IL 8)				

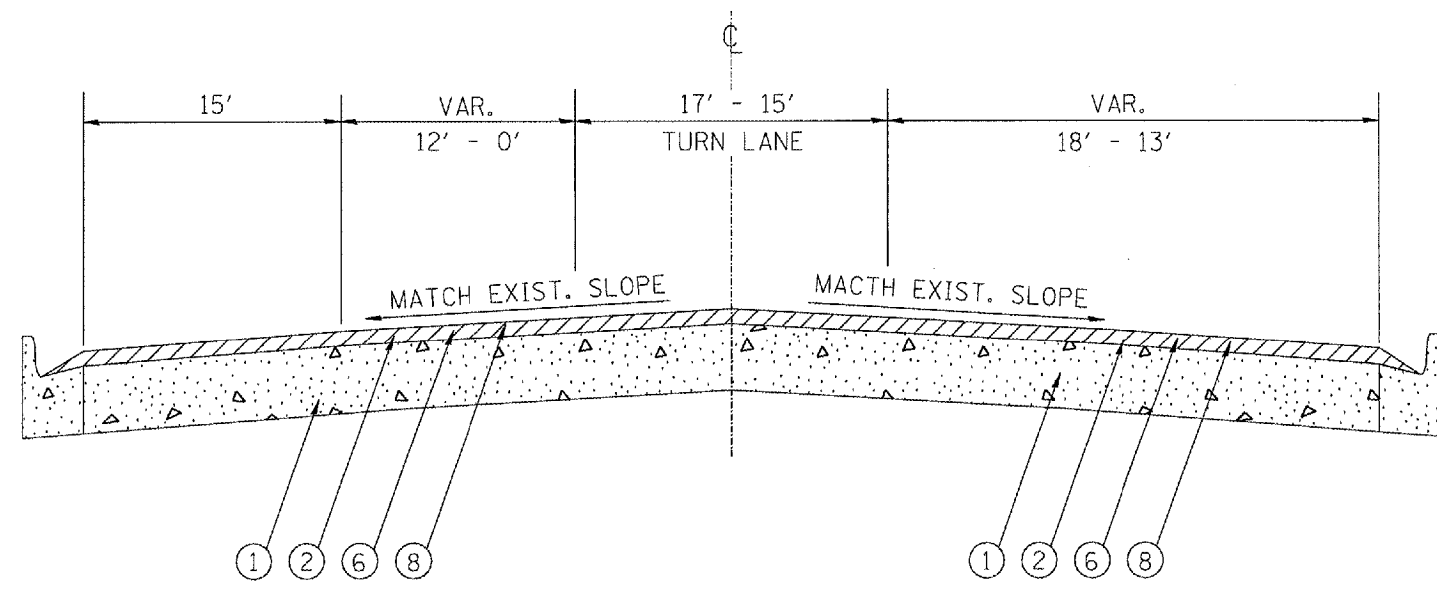

STA. 192+73.88 TO STA. 194+44.49

LEGEND

- ① EXISTING PAVEMENT
- ② EXISTING HMA OVERLAY
- ③ EXISTING HMA SHOULDERS
- ④ EXISTING AGGREGATE SHOULDERS
- ⑤ PROPOSED HMA SURFACE REMOVAL - 1/2"
- ⑥ PROPOSED HMA SURFACE REMOVAL - 1 1/2"
- ⑦ PROPOSED LEVELING BINDER (MACHINE METHOD) - 3/4"
- ⑧ PROPOSED HMA SURFACE COURSE - 1 1/2"
- ⑨ PROPOSED HMA SHOULDERS
- ⑩ PROPOSED AGGREGATE SHOULDERS

PLOT DATE = 4/2/2007
 PLOT NAME = 192+73.88 TO 194+44.49.dgn
 PLOT SCALE = 1/8" = 1' / IN.
 REFERENCE = REF

REVISIONS	
NAME	DATE

ILLINOIS DEPARTMENT OF TRANSPORTATION
**EXISTING/PROPOSED
 TYPICAL SECTIONS
 F.A.U. 6713 (IL 8)**
 SCALE: VERT. NOT TO SCALE
 HORIZ. NOT TO SCALE
 DATE _____ DRAWN BY _____
 CHECKED BY _____