
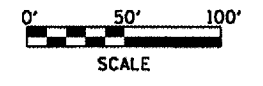


F.A.U. RTE.	SECTION	COUNTY	TOTAL SHEETS	SHEET NO.
35RS-5,36RS-8	TAZEWELL		90	51
STA.		TO STA.		
FED. ROAD DIST. NO.		ILLINOIS FED. AID PROJECT		
		*6717 (BUS 24) & 6713 (IL 8)		

In the area of the 8' stabilized shoulder, only the standard 6' shoulder width will be milled and resurfaced.

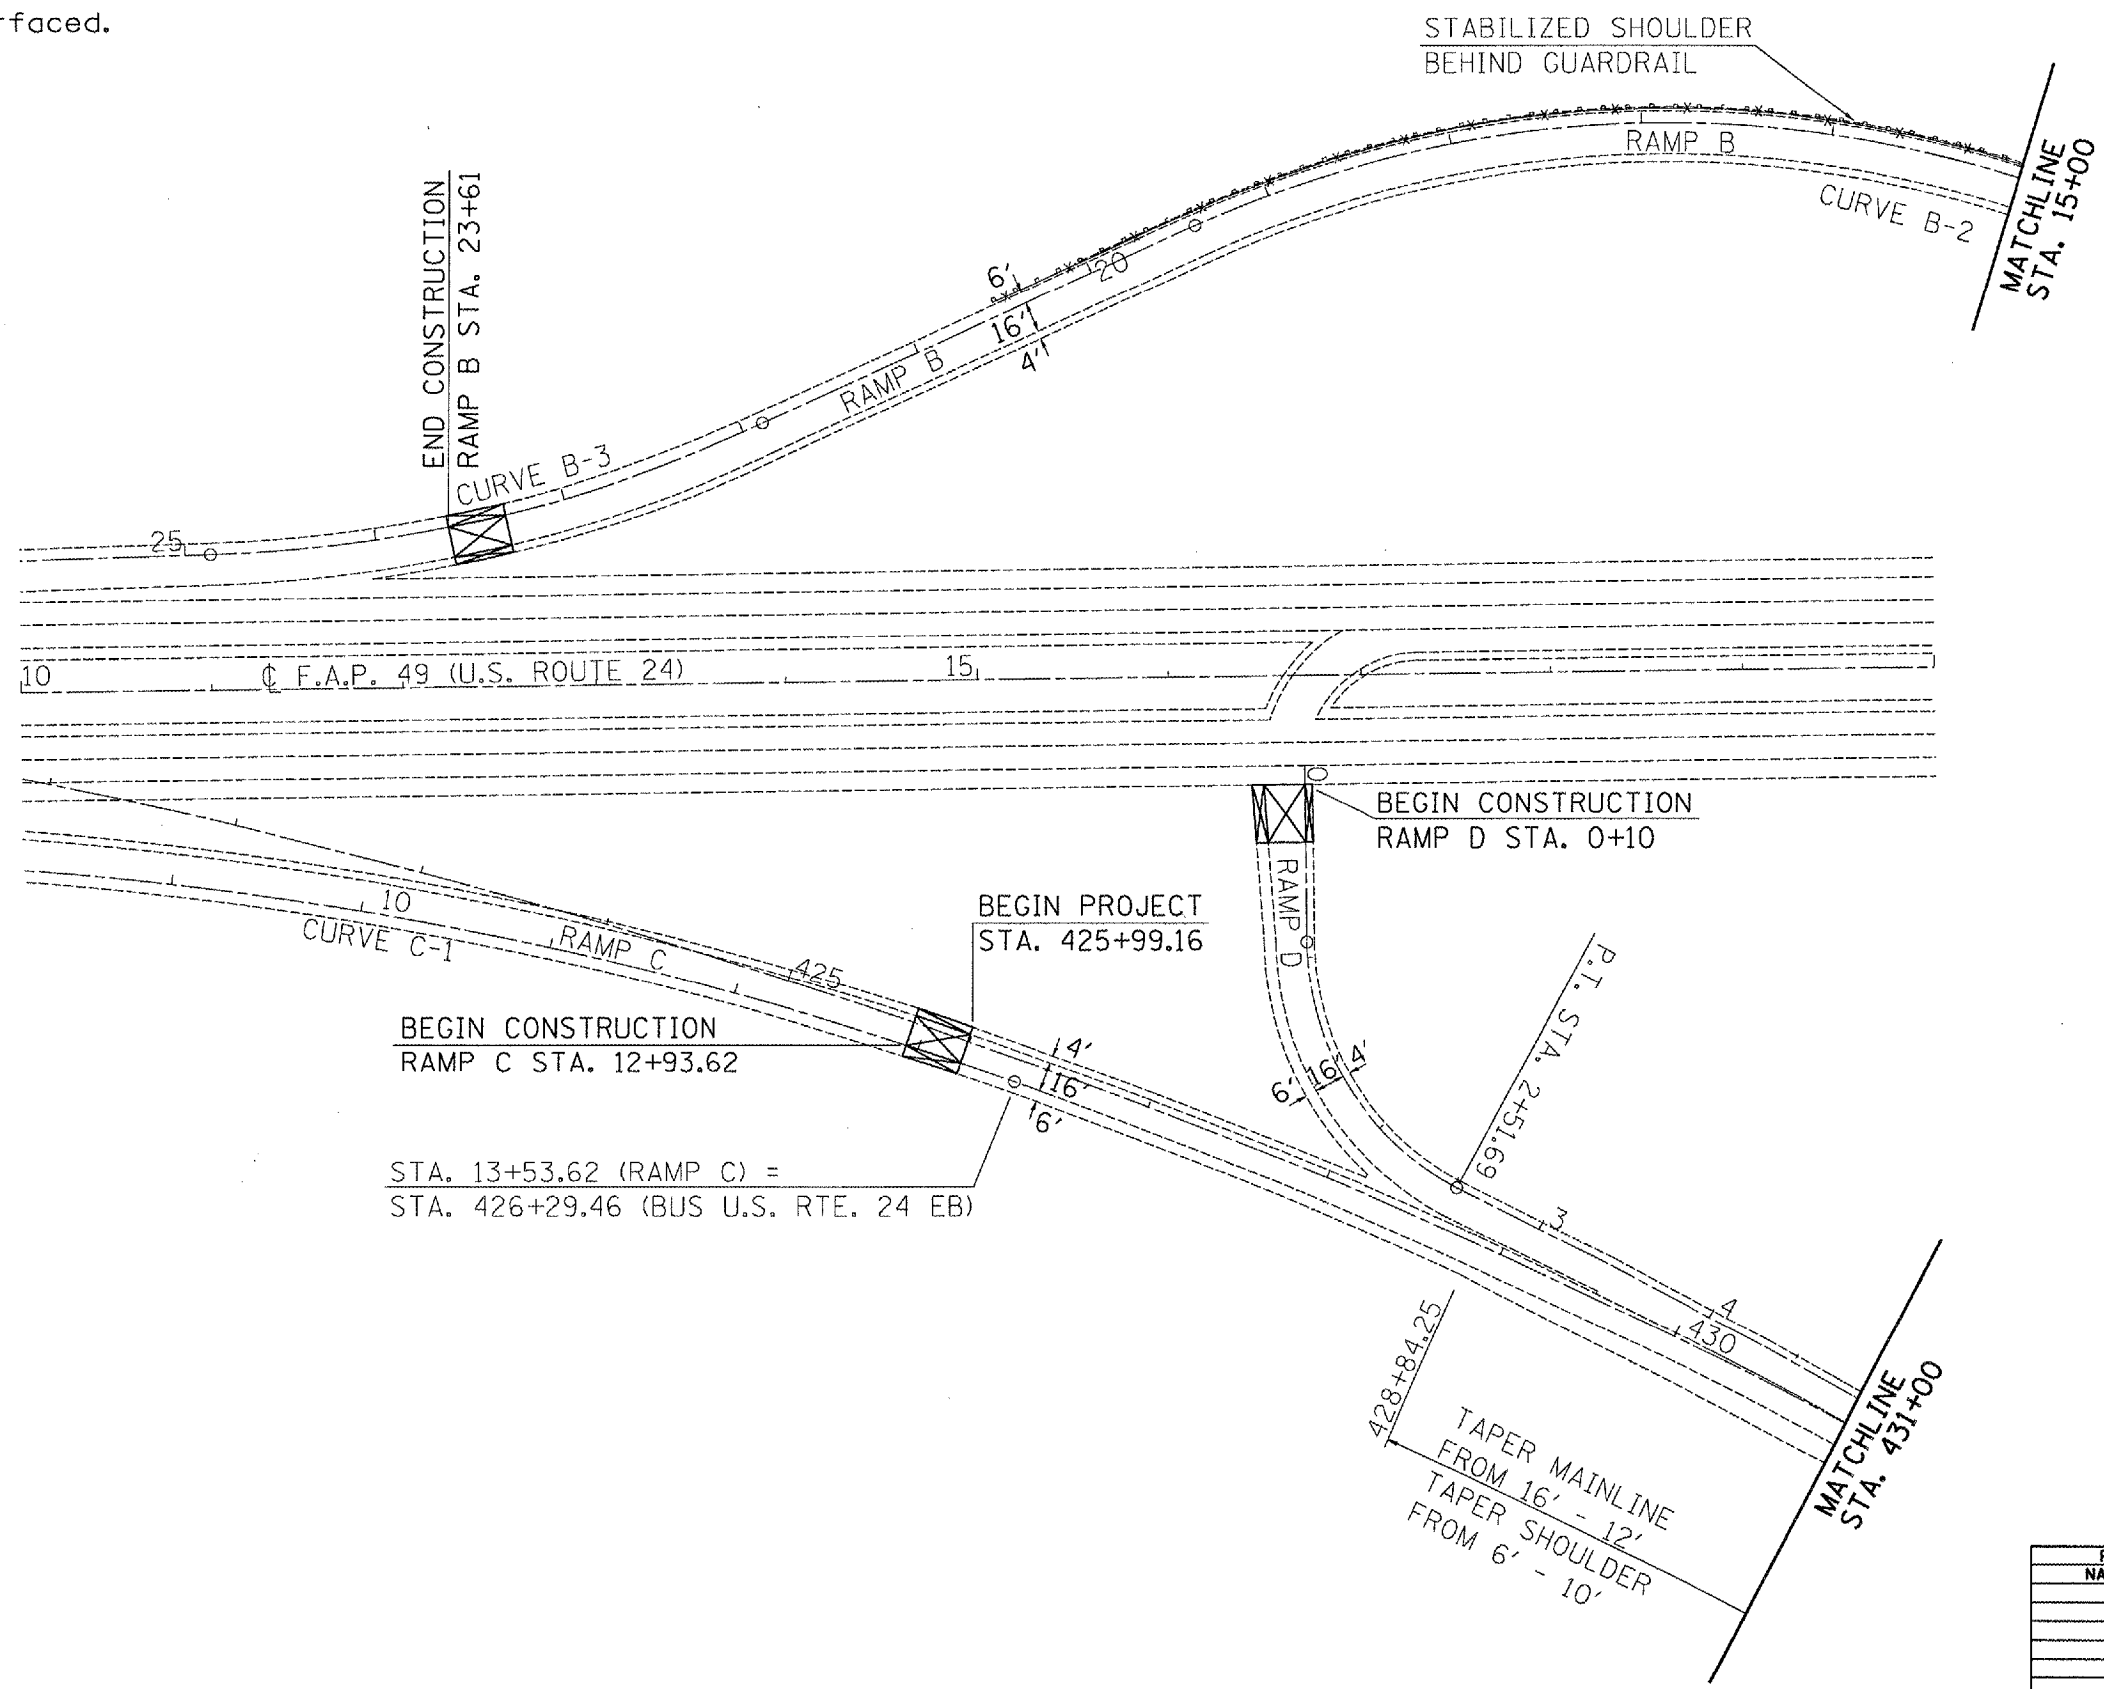

REVISIONS	
NAME	DATE

ILLINOIS DEPARTMENT OF TRANSPORTATION

**EXISTING/REMOVAL
PLAN SHEETS
RAMPS C & D**

SCALE: VERT. _____
HORIZ. _____

DATE _____ DRAWN BY _____
CHECKED BY _____

PLOT DATE = 4/4/2007
PLOT SCALE = 1/8" = 100'
USER NAME = kulmarck