
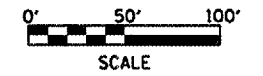


F.A.U. RTE.	SECTION	COUNTY	TOTAL SHEETS	SHEET NO.
35RS-5,36RS-8		TAZEWELL	90	61
STA.		TO STA.		
FED. ROAD DIST. NO.	ILLINOIS	FED. AID PROJECT		
+6717 (BUS 24) & 6713 (IL 8)				

In the area of the 8' stabilized shoulder, only the standard 6' shoulder width will be milled and resurfaced.

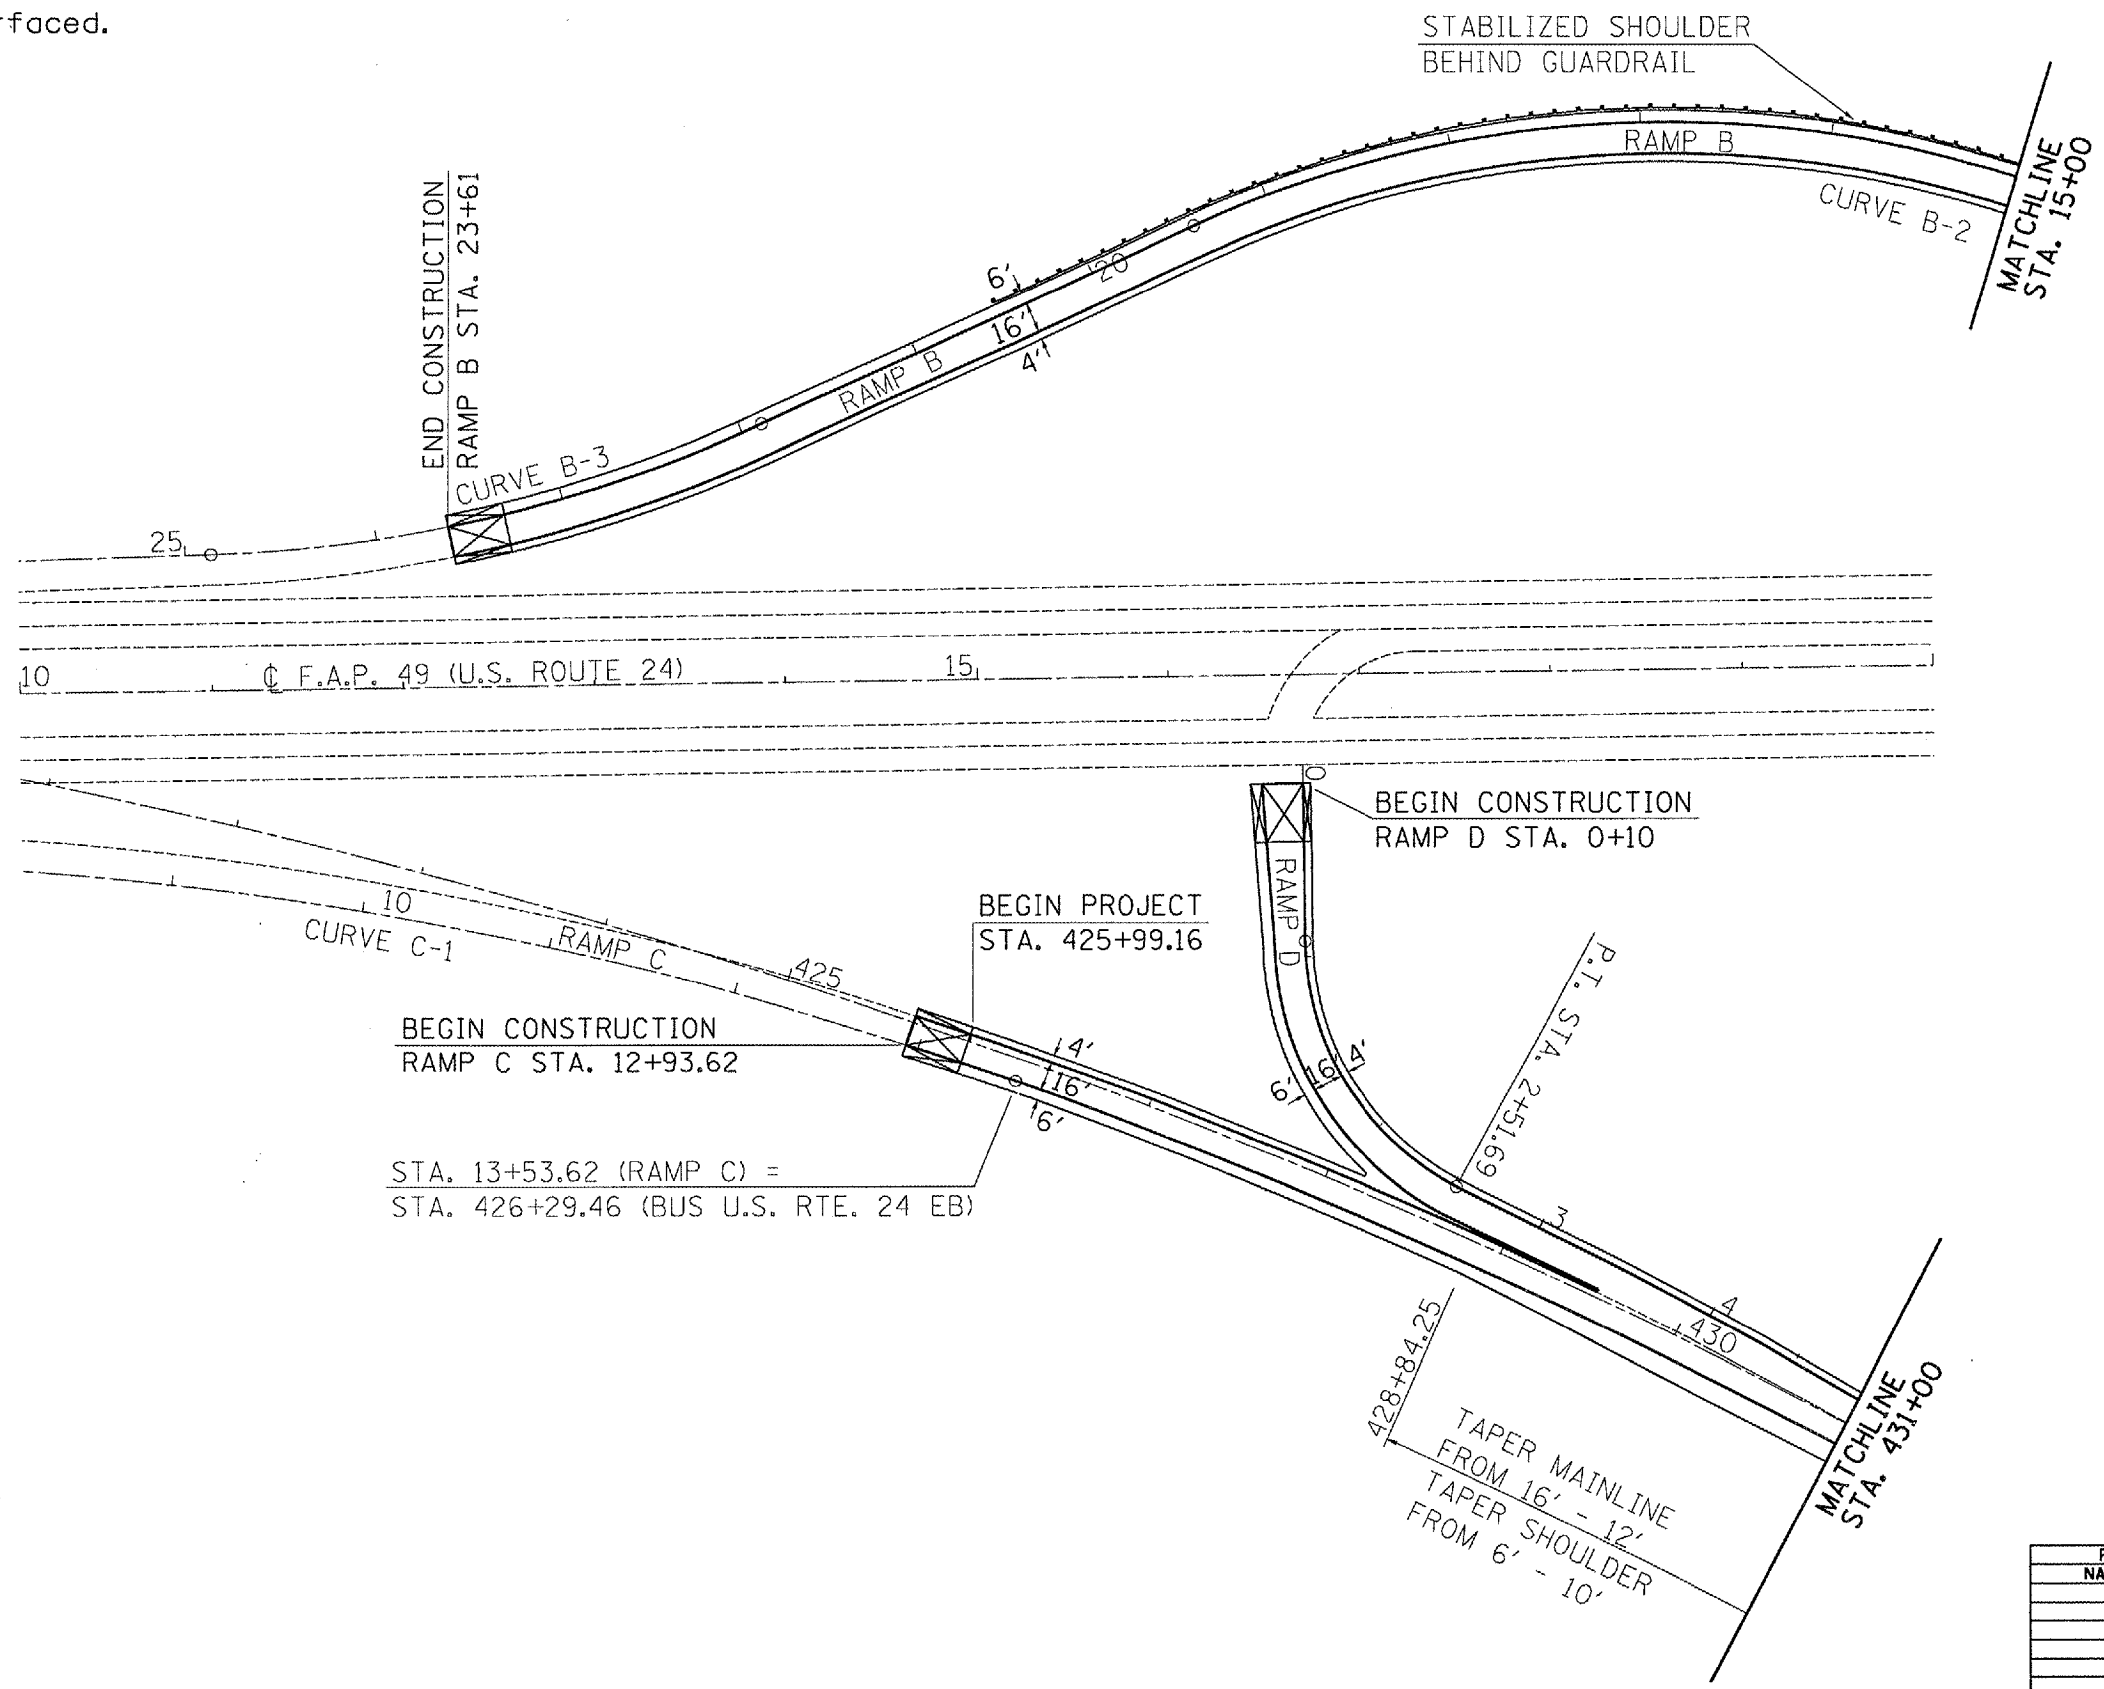

REVISIONS	
NAME	DATE

ILLINOIS DEPARTMENT OF TRANSPORTATION  
**PROPOSED PLAN SHEETS**  
**RAMPS C & D**

SCALE: VERT. \_\_\_\_\_  
 HORIZ. \_\_\_\_\_  
 DATE \_\_\_\_\_

DRAWN BY \_\_\_\_\_  
 CHECKED BY \_\_\_\_\_

PLOT DATE = 4/4/2007  
 PLOT SCALE = 1/8" = 100'  
 USER NAME = k1jmark