


F.A.U. RTE.	SECTION	COUNTY	TOTAL SHEETS	SHEET NO.
35RS-5,36RS-8		TAZEWELL	90	71
STA.		TO STA.		
FED. ROAD DIST. NO.	ILLINOIS	FED. AID PROJECT		
*6717 (BUS 24) & 6713 (IL 8)				

PAVEMENT MARKING LEGEND

- | | |
|--------------------------------|-----------------------------------------------------|
| 1 4" YELLOW SOLID | 12 TURN ARROWS WHITE |
| 2 4" DOUBLE YELLOW SOLID | 13 RAISED REFLECTIVE PAV'T. MARKER, ONE-WAY CRYSTAL |
| 3 4" WHITE SOLID | 14 RAISED REFLECTIVE PAV'T. MARKER, ONE-WAY AMBER |
| 4 4" WHITE DASH (10'-30'-10') | 15 RAISED REFLECTIVE PAV'T. MARKER, TWO-WAY AMBER |
| 5 4" YELLOW DASH (10'-30'-10') | |
| 6 6" WHITE DASH (10'-30'-10') | ⊙ DELINEATOR W/CRYSTAL REFLECTOR |
| 7 8" WHITE SOLID | ● DELINEATOR W/AMBER REFLECTOR |
| 8 8" WHITE DASH (3'-6'-3') | |
| 9 12" YELLOW SOLID | |
| 10 12" WHITE SOLID | |
| 11 24" WHITE SOLID | |

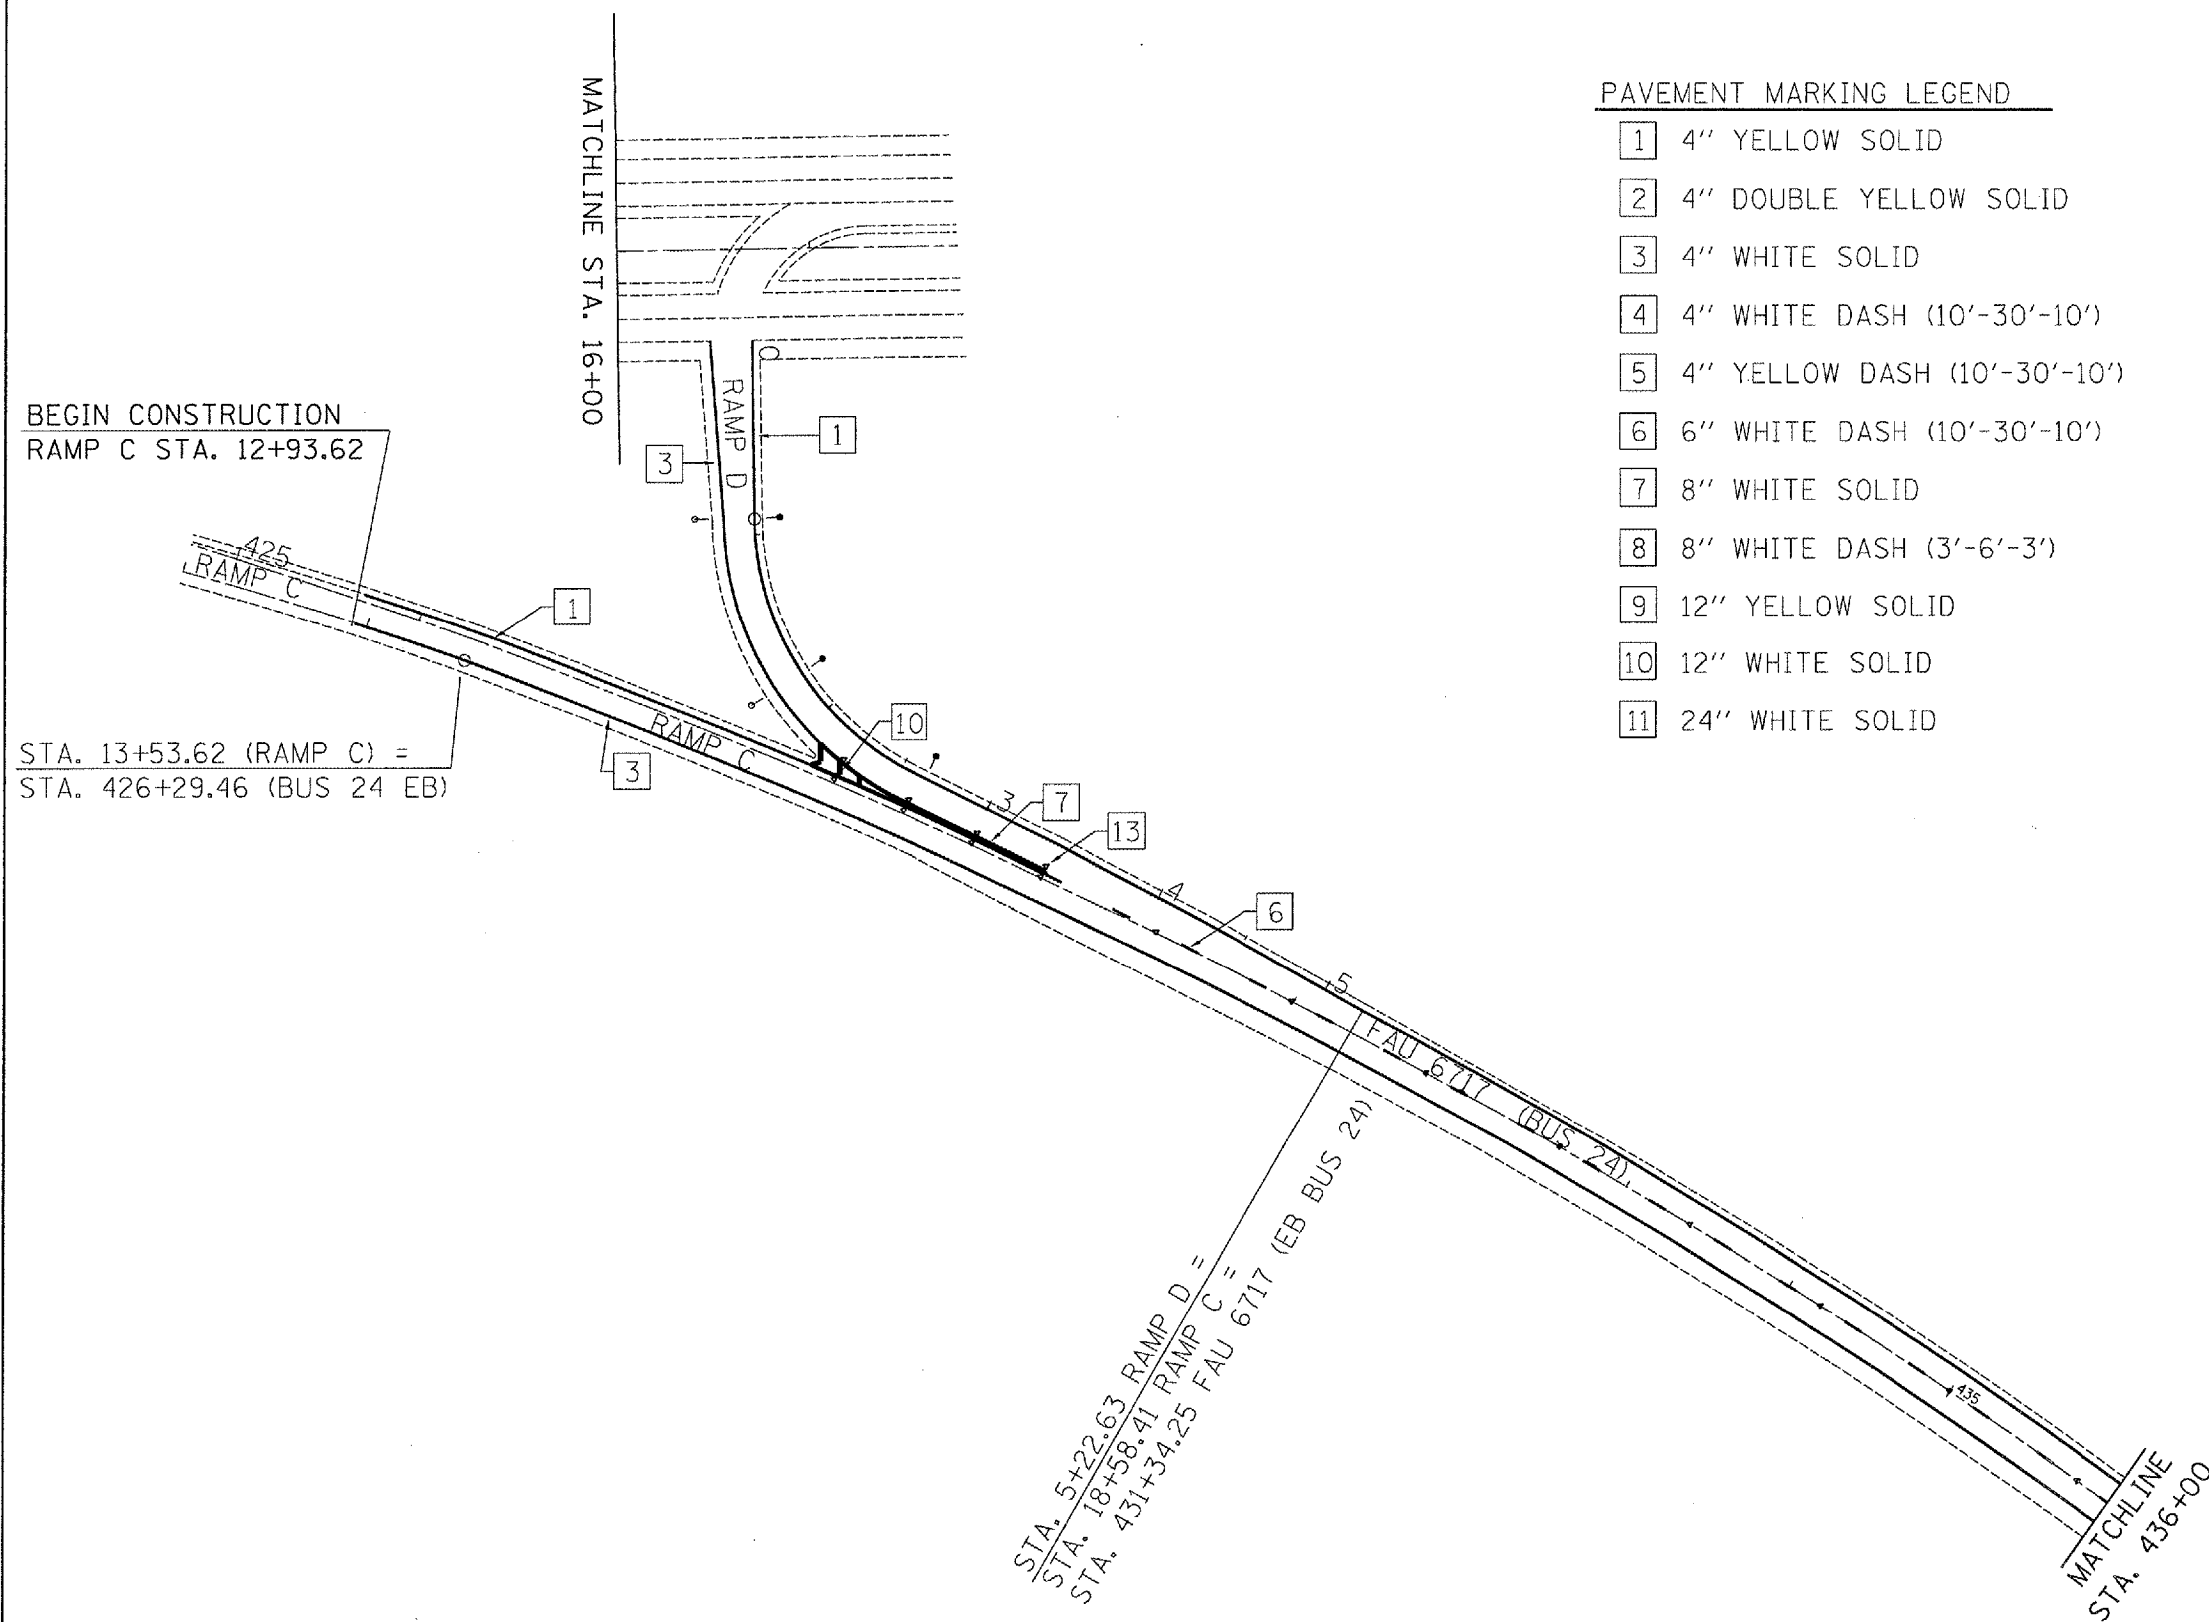

BEGIN CONSTRUCTION
RAMP C STA. 12+93.62

STA. 13+53.62 (RAMP C) =
STA. 426+29.46 (BUS 24 EB)

STA. 5+22.63 RAMP D =
STA. 18+58.41 RAMP C =
STA. 431+34.25 FAU 6717 (EB BUS 24)

FAU 6717 (BUS 24)

MATCHLINE
STA. 436+00



REVISIONS	
NAME	DATE

ILLINOIS DEPARTMENT OF TRANSPORTATION

RAMPS B & C
STRIPING

SCALE: VERT.
DATE: HORIZ.

DRAWN BY
CHECKED BY

PLOT DATE = 4/12/2007
FILE NAME = I:\projects\68351\bus24\consult\plendgn
PLOT SCALE = 1/8"=1'-0"
USER NAME = kjlmanak